


GROUND FLOOR PLAN

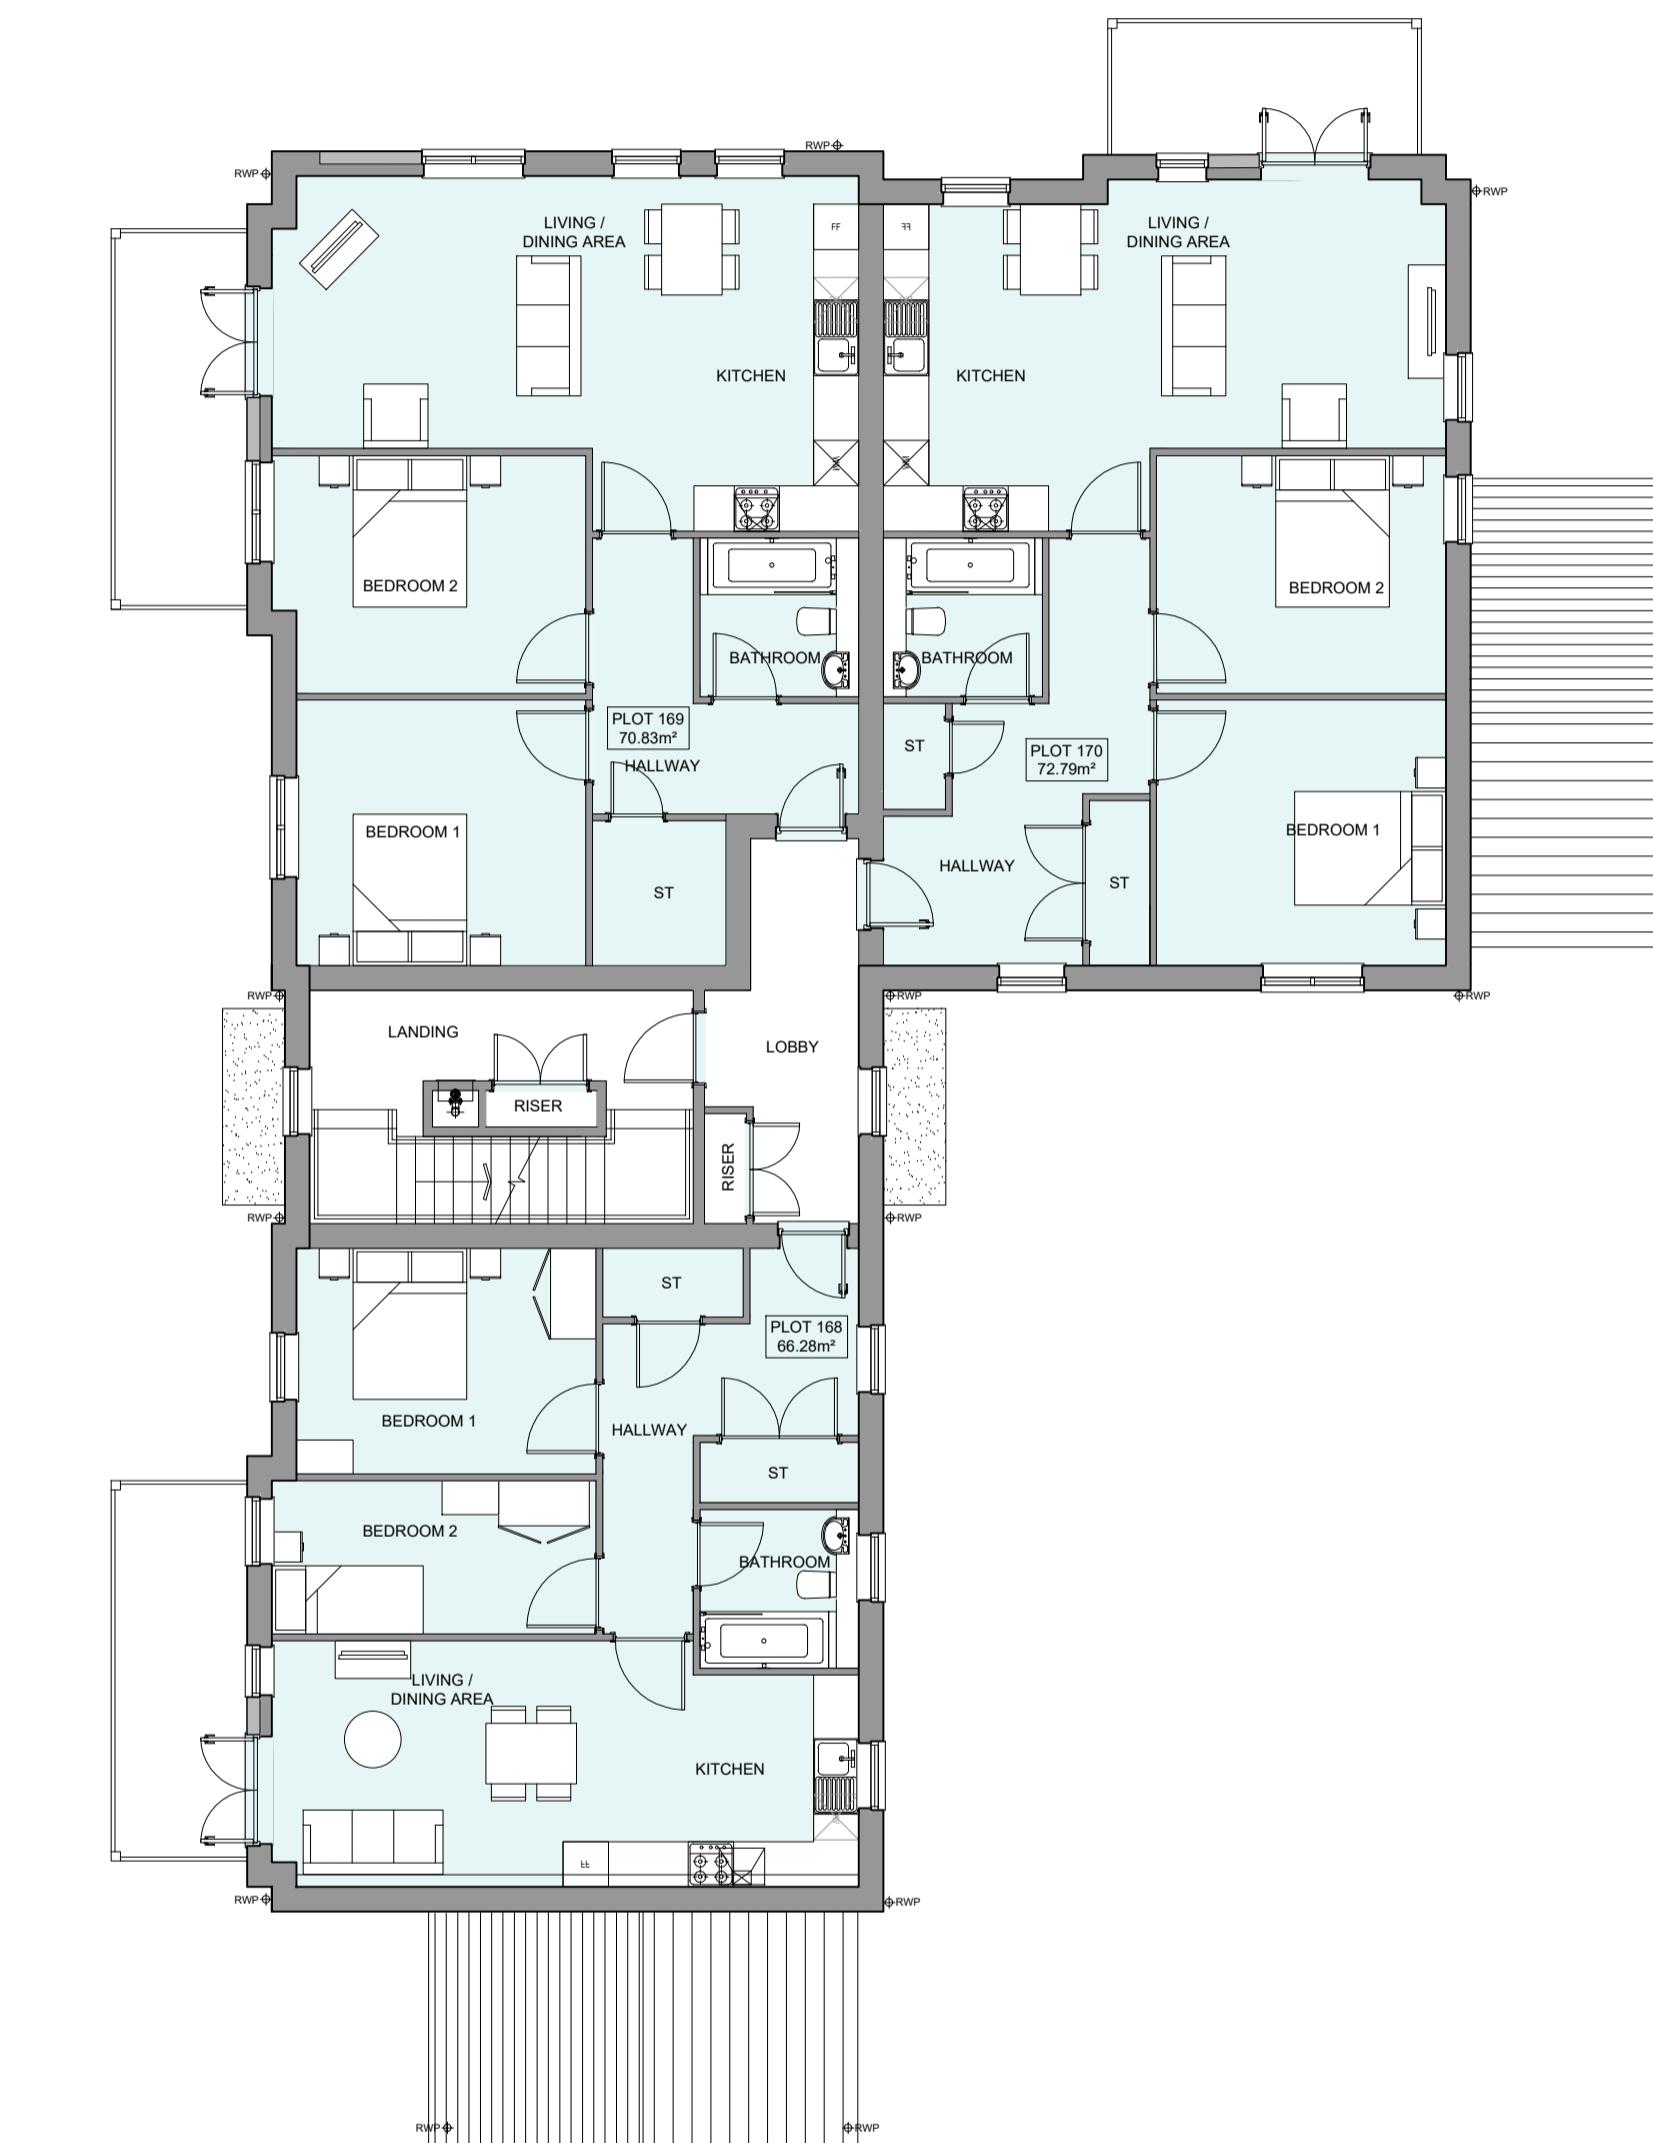

FIRST FLOOR PLAN

B 12/12/24 Changes to internal layouts
A 16/08/24 Changes to layouts and elevations
Rev Date Amendment

ZA
ZA

Project:
PHASE 4 THE LANDINGS
FORD, WEST SUSSEX
Client:
VISTRY SOUTH EAST
Drawing:
PROPOSED FLATBLOCK PLANS
PLOTS 162-170

Drawing no: 22.1706.5550 Rev: B
Scale@A1: 1:100 Date: AUG 24 Drawn: ZA Checked: YC

61-63 New London Road | Chelmsford | Essex | CM2 0ND
T: +44 (0)1245 933988
W: www.fincarchitects.com
E: company@fincarchitects.com

finc
© FINC Architects. Limited holds the copyright to all the information contained within this drawing and no part of it may be copied or used before copying or using the data other than for the purpose it was originally supplied.
All dimensions and measurements to be checked on site.
Do not measure from this drawing. This drawing is to be printed in colour.
ABIN DISTRICT COUNCIL, FIBROBARS