


SECOND FLOOR PLAN

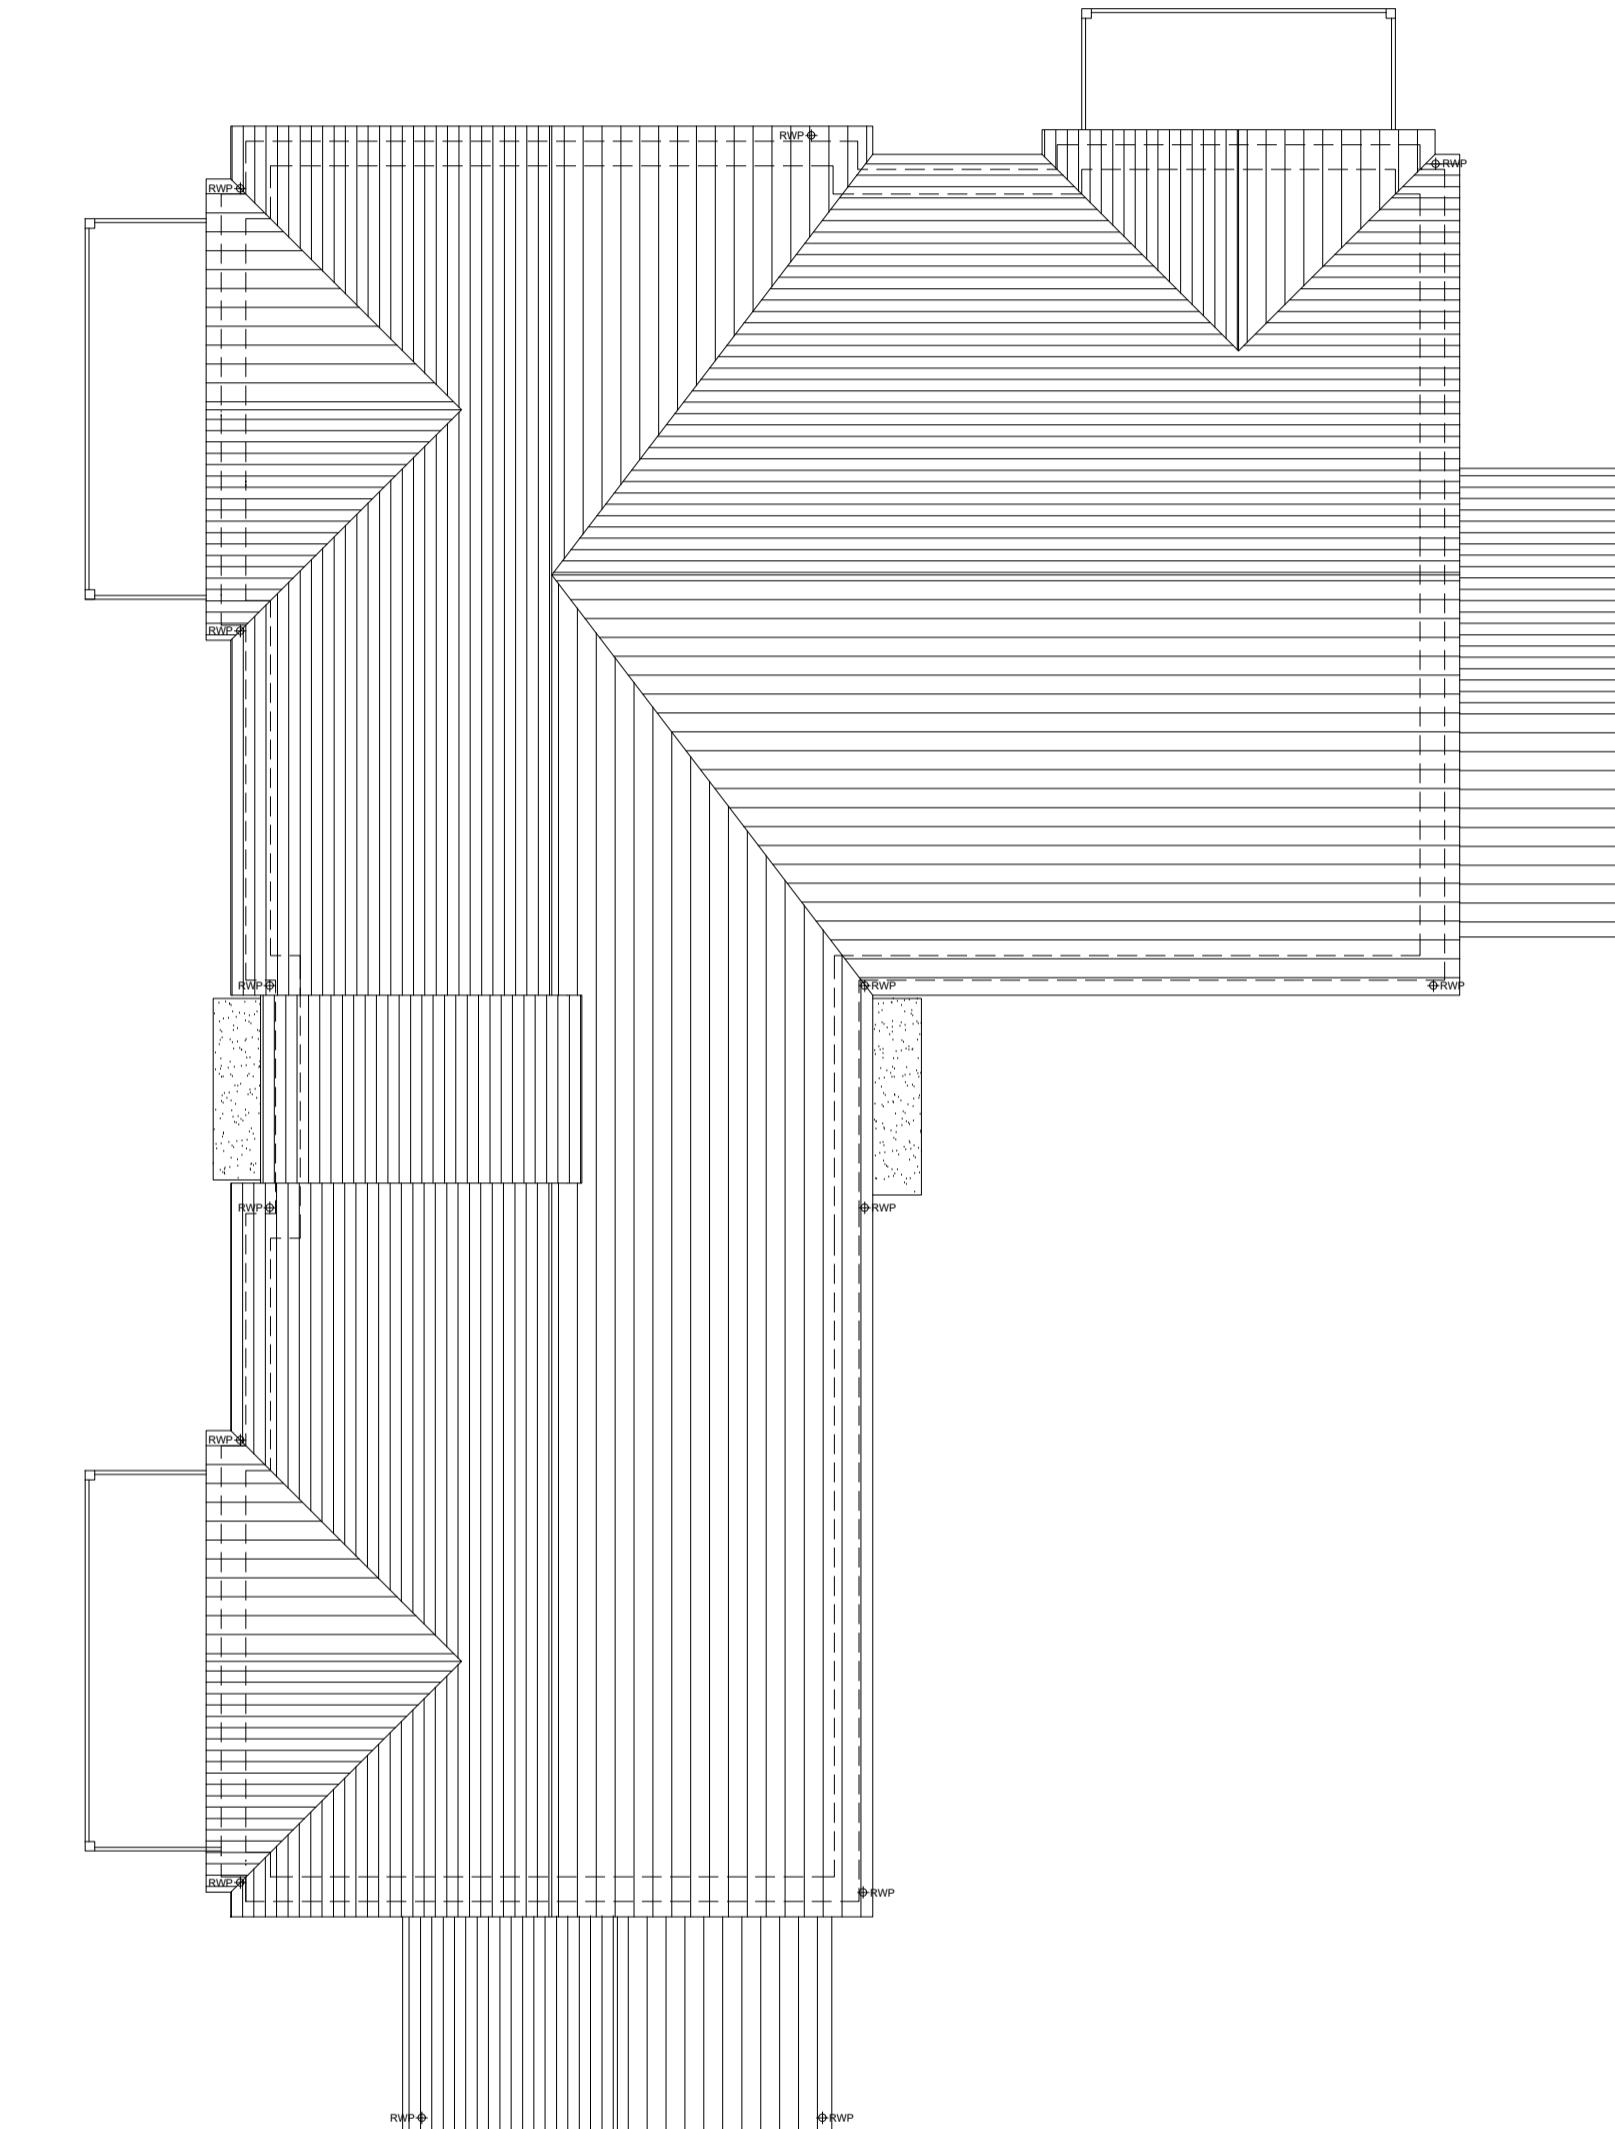

ROOF PLAN

B 12/12/24 Changes to internal layouts  
A 16/08/24 Changes to layouts and elevations  
Rev Date Amendment  
ZA ZA  
Initials

Project:  
**PHASE 4 THE LANDINGS**  
FORD, WEST SUSSEX  
Client:  
VISTRY SOUTH EAST  
Drawing:  
PROPOSED FLATBLOCK PLANS  
PLOTS 162-170

Drawing no: 22.1706.5551 Rev: B  
Scale@A1: 1:100 Date: AUG 24 Drawn: ZA Checked: YC

Scale@A1: 1:100 Date: AUG 24 Drawn: ZA Checked: YC

**finc**  
FINC Architects Ltd  
61-63 New London Road | Chelmsford | Essex | CM2 0ND  
T: +44 (0)1245 933988  
W: [www.fincarchitects.com](http://www.fincarchitects.com)  
E: [company@fincarchitects.com](mailto:company@fincarchitects.com)

Disclaimer: © FINC Architects Limited holds the copyright to all the information contained within this drawing and it may not be copied or reproduced in whole or in part without the written consent of the copyright owner. All dimensions and measurements to be checked on site. All dimensions from this drawing is to be checked on site. This drawing is to be printed in colour.