


GROUND FLOOR PLAN

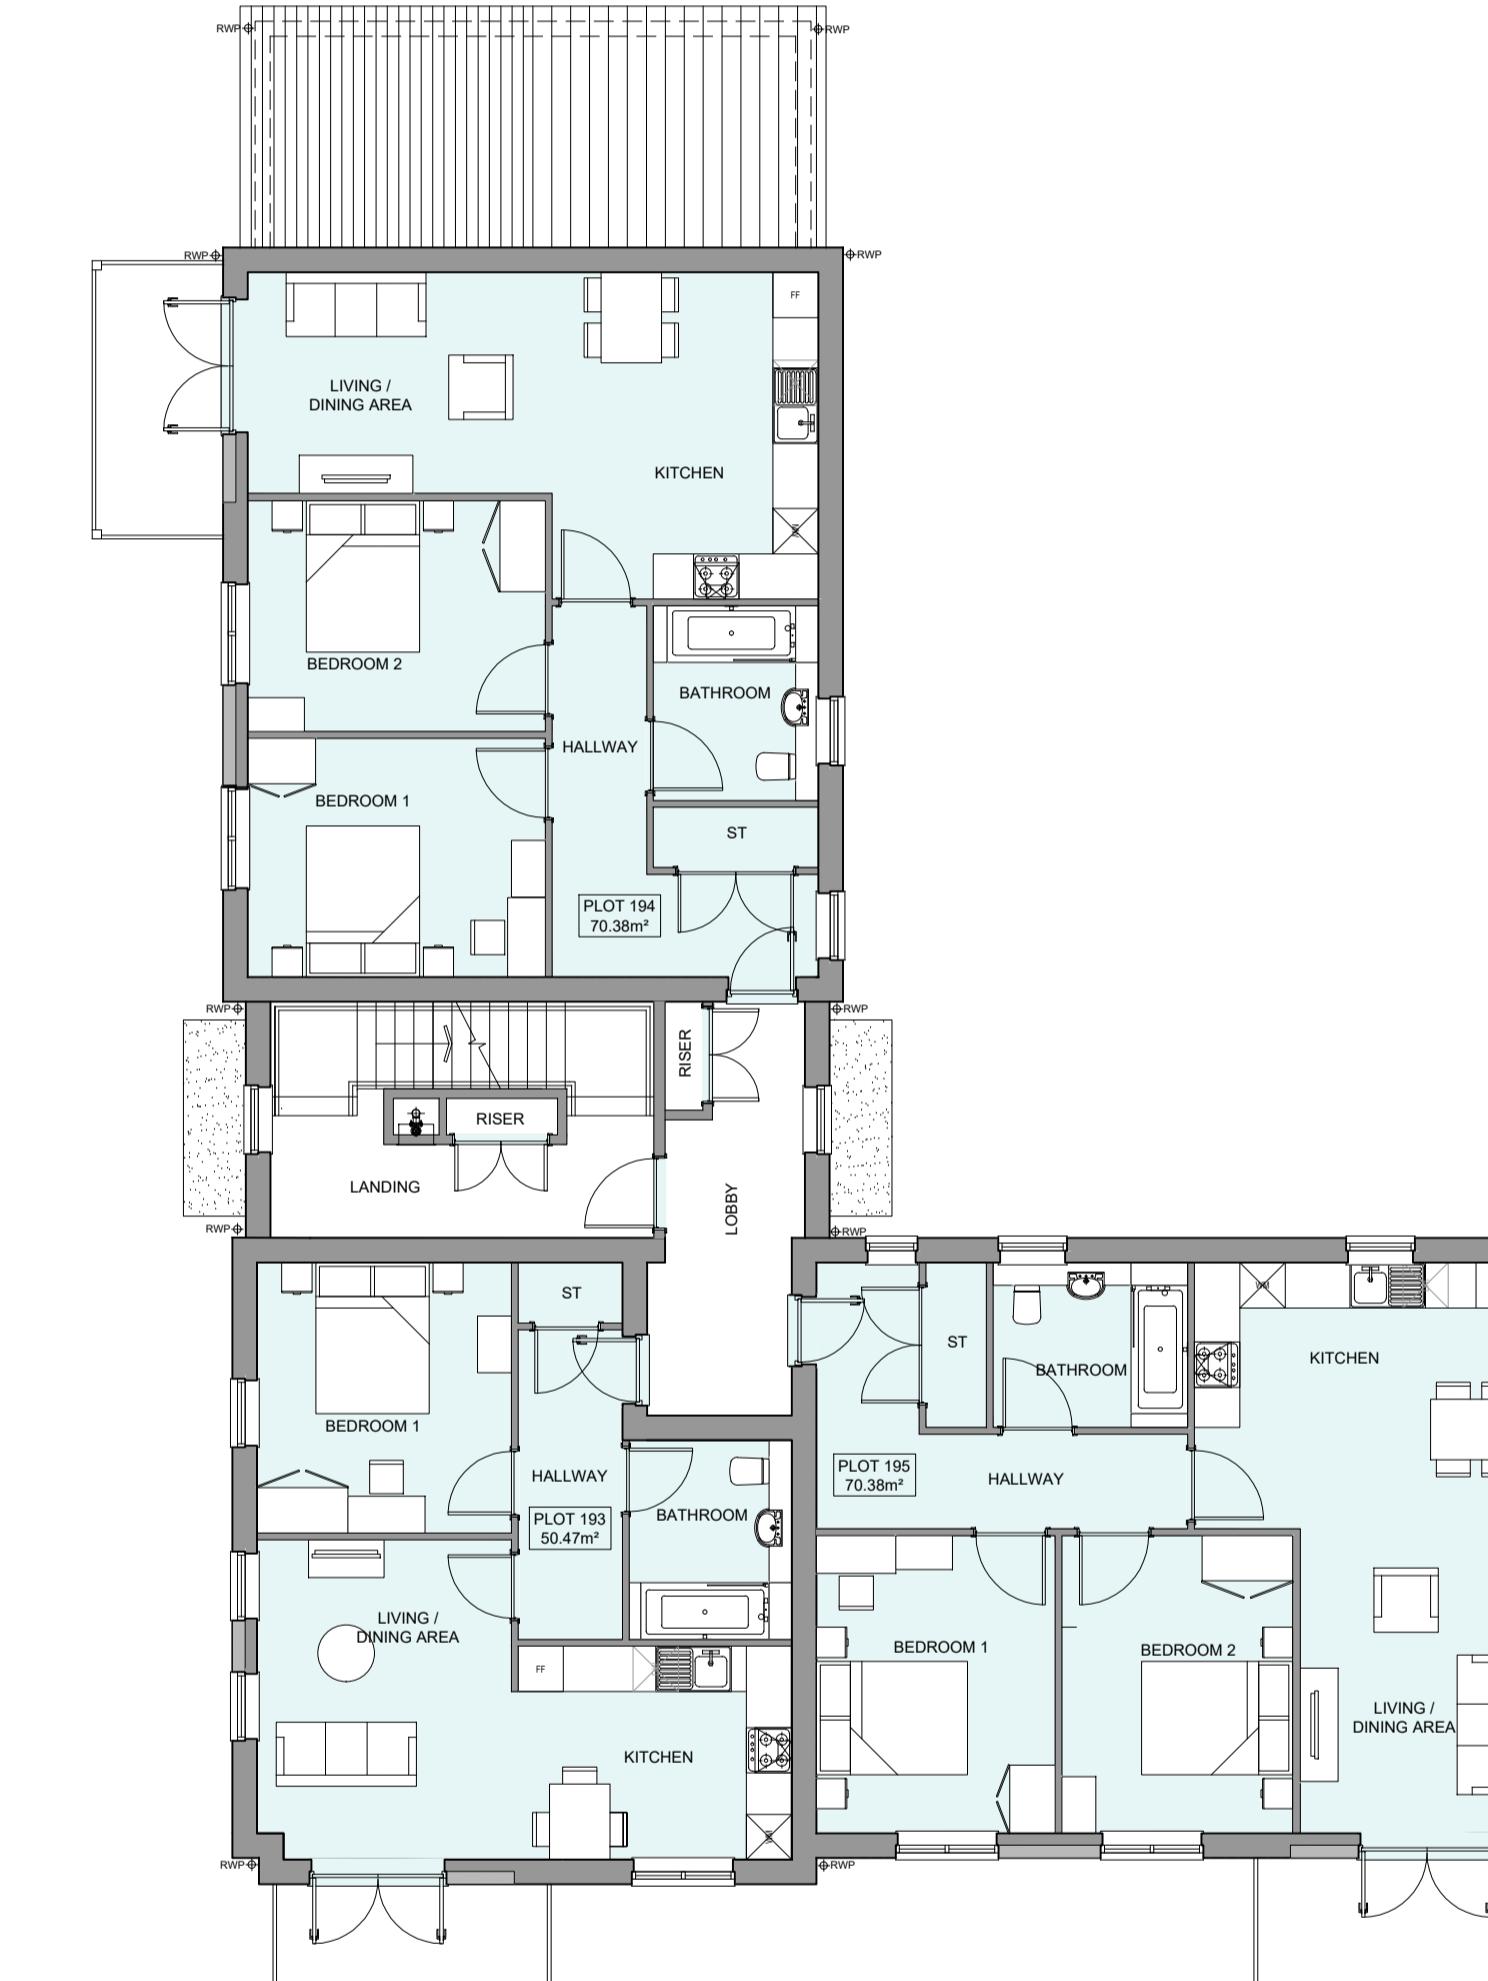

FIRST FLOOR PLAN

B 12/12/24 Changes to internal layouts
A 16/08/24 Changes to layouts and elevations
Rev Date Amendment

Project:
PHASE 4 THE LANDINGS
FORD, WEST SUSSEX
Client:
VISTRY SOUTH EAST
Drawing:
PROPOSED FLATBLOCK PLANS
PLOTS 191-198

Drawing no: 22.1706.5600 Rev: B
Scale@A1: 1:100 Date: AUG 24 Drawn: ZA Checked: YC

Scale@A1: 1:100 Date: AUG 24 Drawn: ZA Checked: YC

finc
finc Architects Ltd
61-63 New London Road | Chelmsford | Essex | CM2 0ND
T: +44 (0)1245 933988
W: www.fincarchitects.com
E: company@fincarchitects.com

© FINC Architects Limited holds the copyright to all the information contained within this drawing and it may not be copied or reproduced in whole or in part without the prior written consent of the copyright owner.
All dimensions and measurements to be checked on site.
Do not measure from this drawing. This drawing is to be printed in colour.