


SECOND FLOOR PLAN

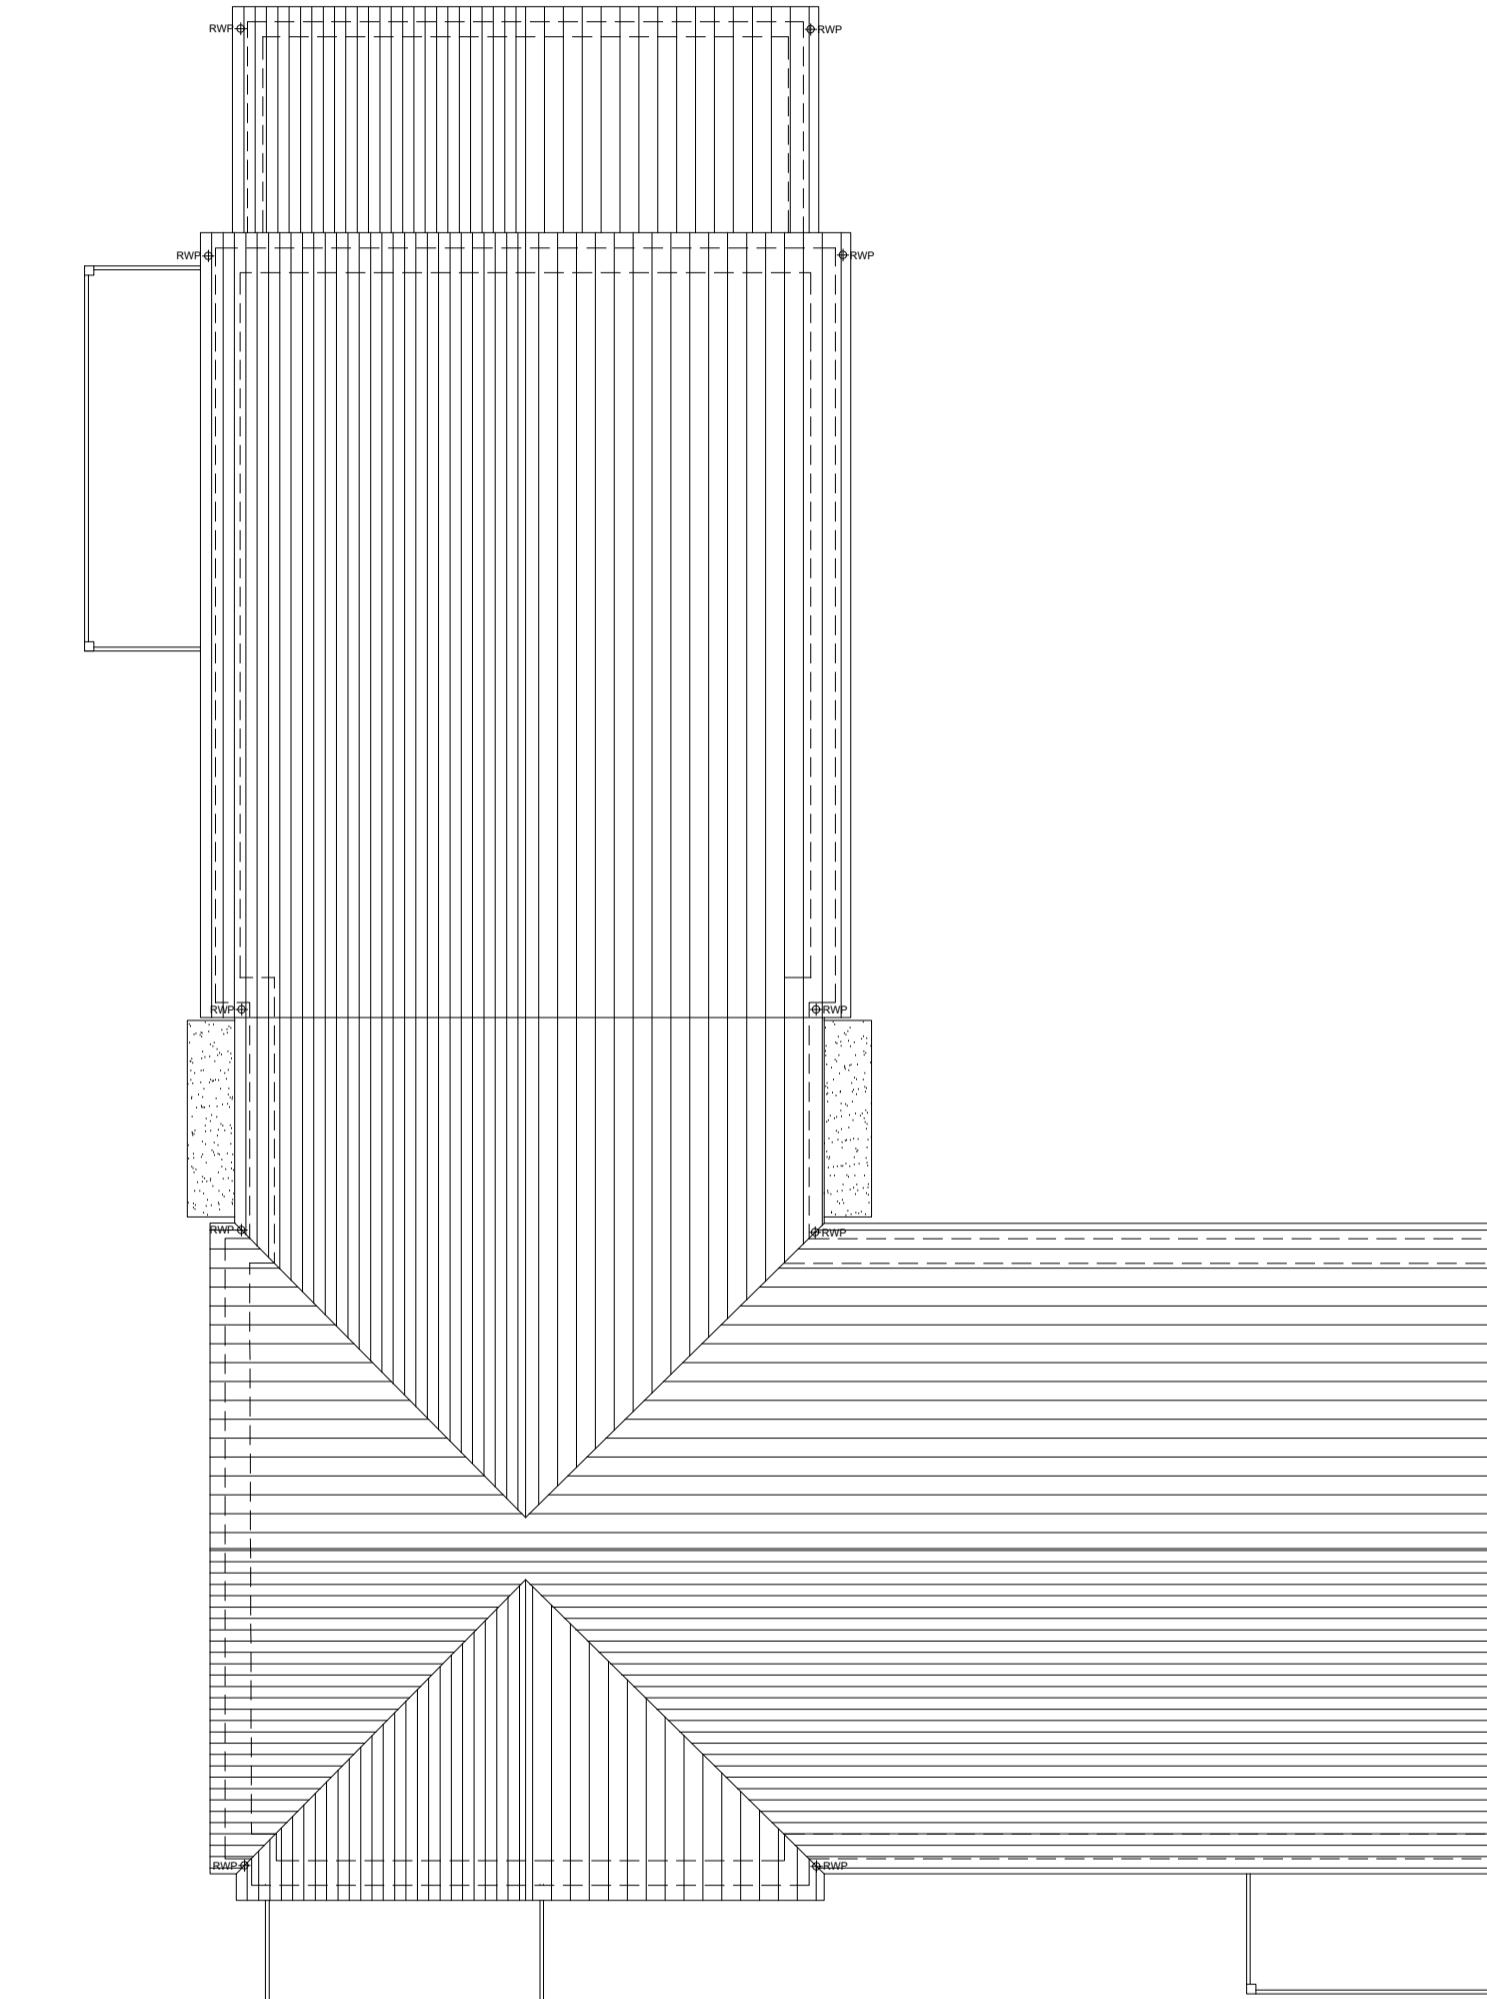

ROOF PLAN

B 12/12/24 Changes to internal layouts
A 16/08/24 Changes to layouts and elevations
Rev Date Amendment
ZA ZA
Initials

Project:
PHASE 4 THE LANDINGS
FORD, WEST SUSSEX
Client:
VISTRY SOUTH EAST
Drawing:
PROPOSED FLATBLOCK PLANS
PLOTS 191-198

Drawing no: 22.1706.5601 Rev: B
Scale@A1: 1:100 Date: AUG 24 Drawn: ZA Checked: YC

© FINC Architects Ltd
61-63 New London Road | Chelmsford | Essex | CM2 0ND
T: +44 (0)1245 933988
W: www.fincarchitects.com
E: company@fincarchitects.com

Disclaimer:
All rights reserved. This drawing is the copyright of FINC Architects Ltd and may not be copied or used for any other purpose than for the purpose it was originally supplied.
Do not measure from this drawing. This drawing is to be printed in colour.