




PHASE 4 THE LANDINGS, FORD, WEST SUSSEX
PROPOSED FLATBLOCK PLANS - PLOTS 213-220

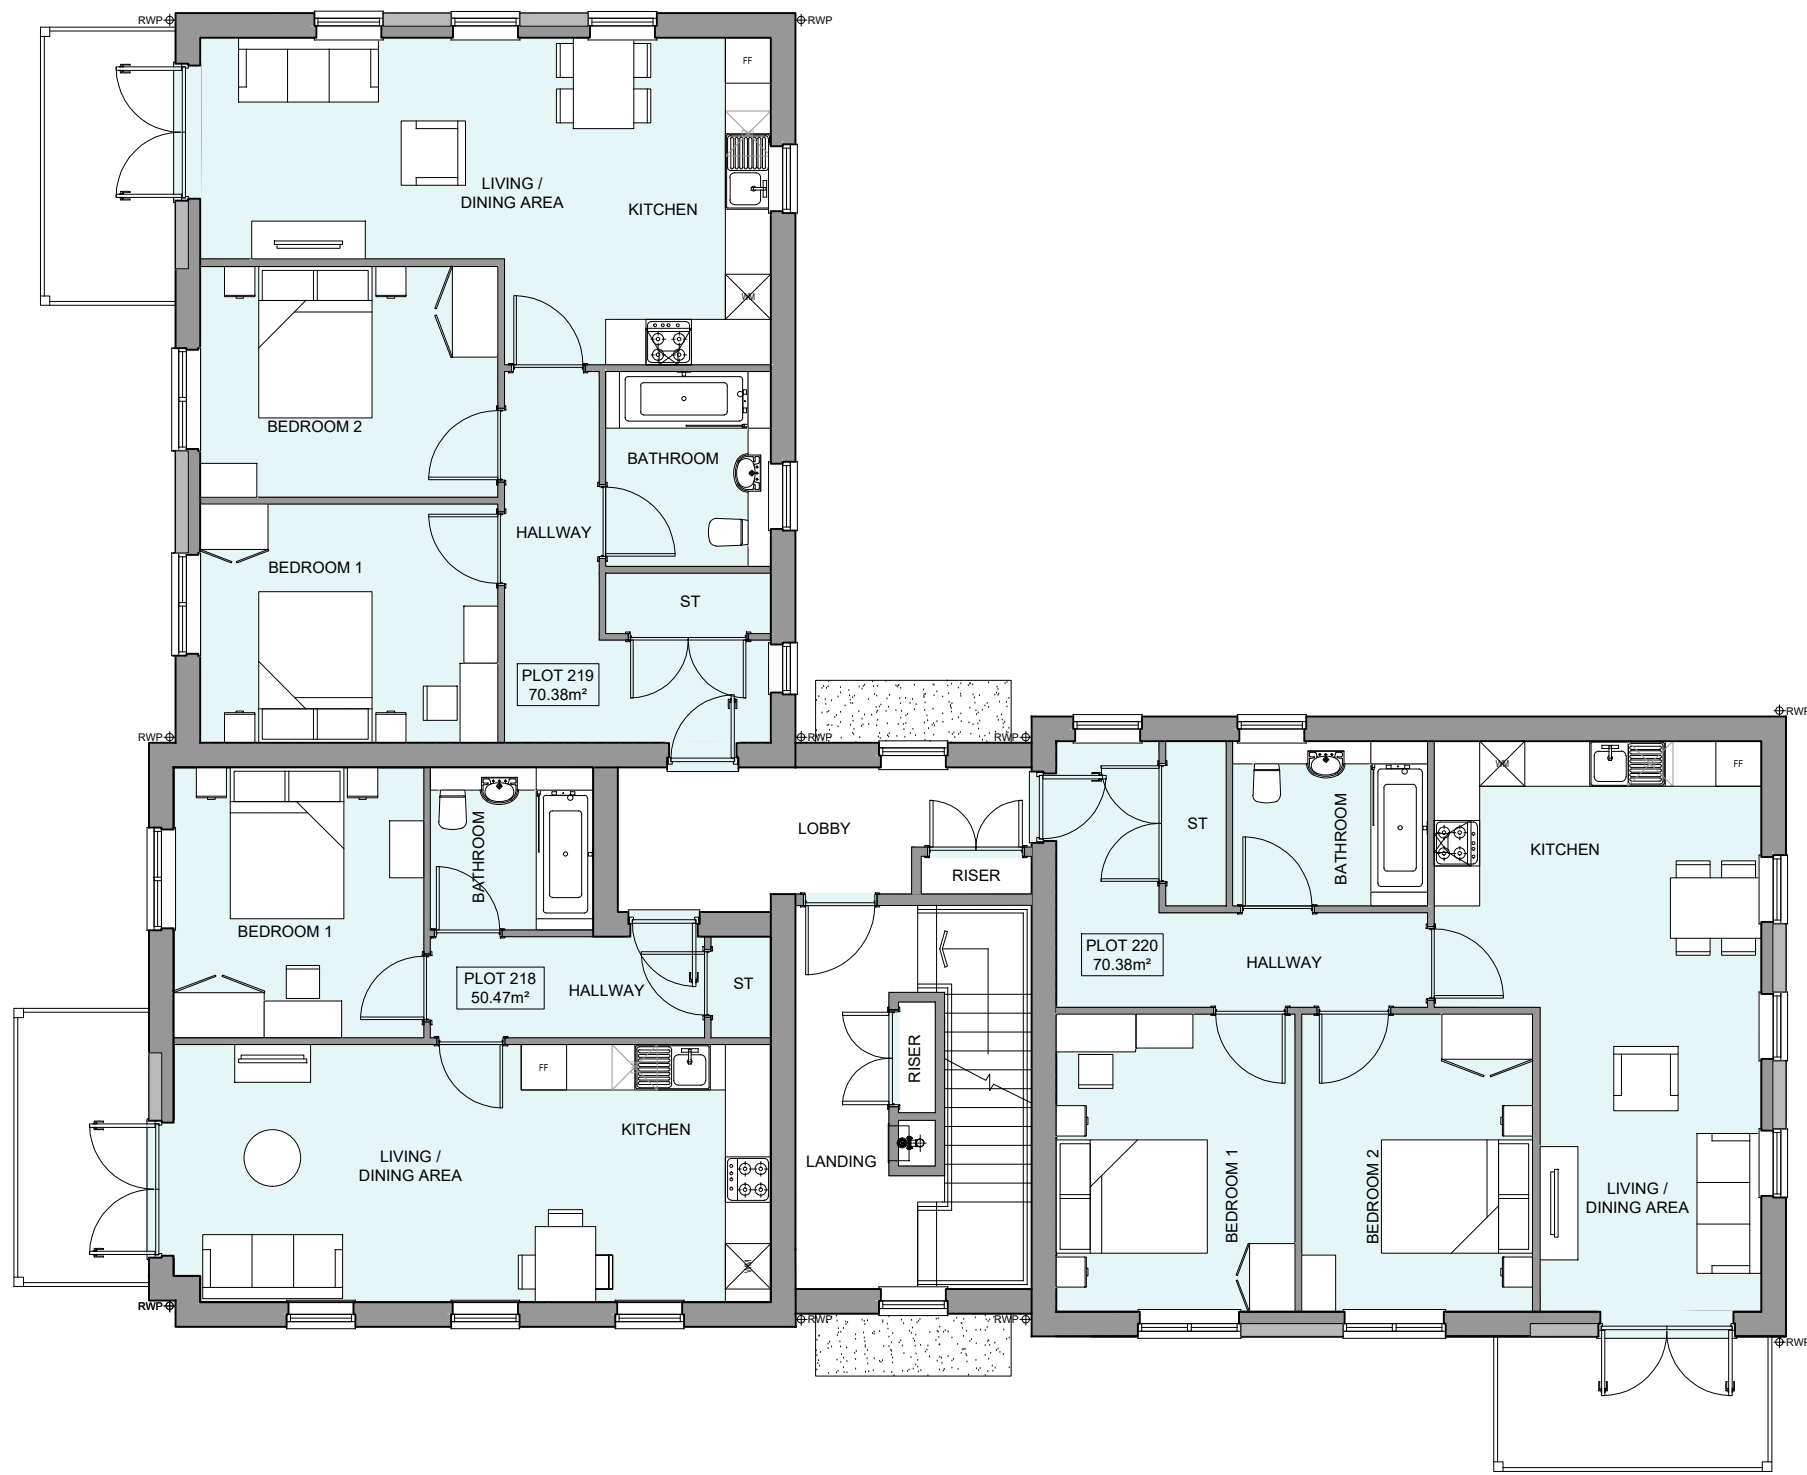

SECOND FLOOR PLAN

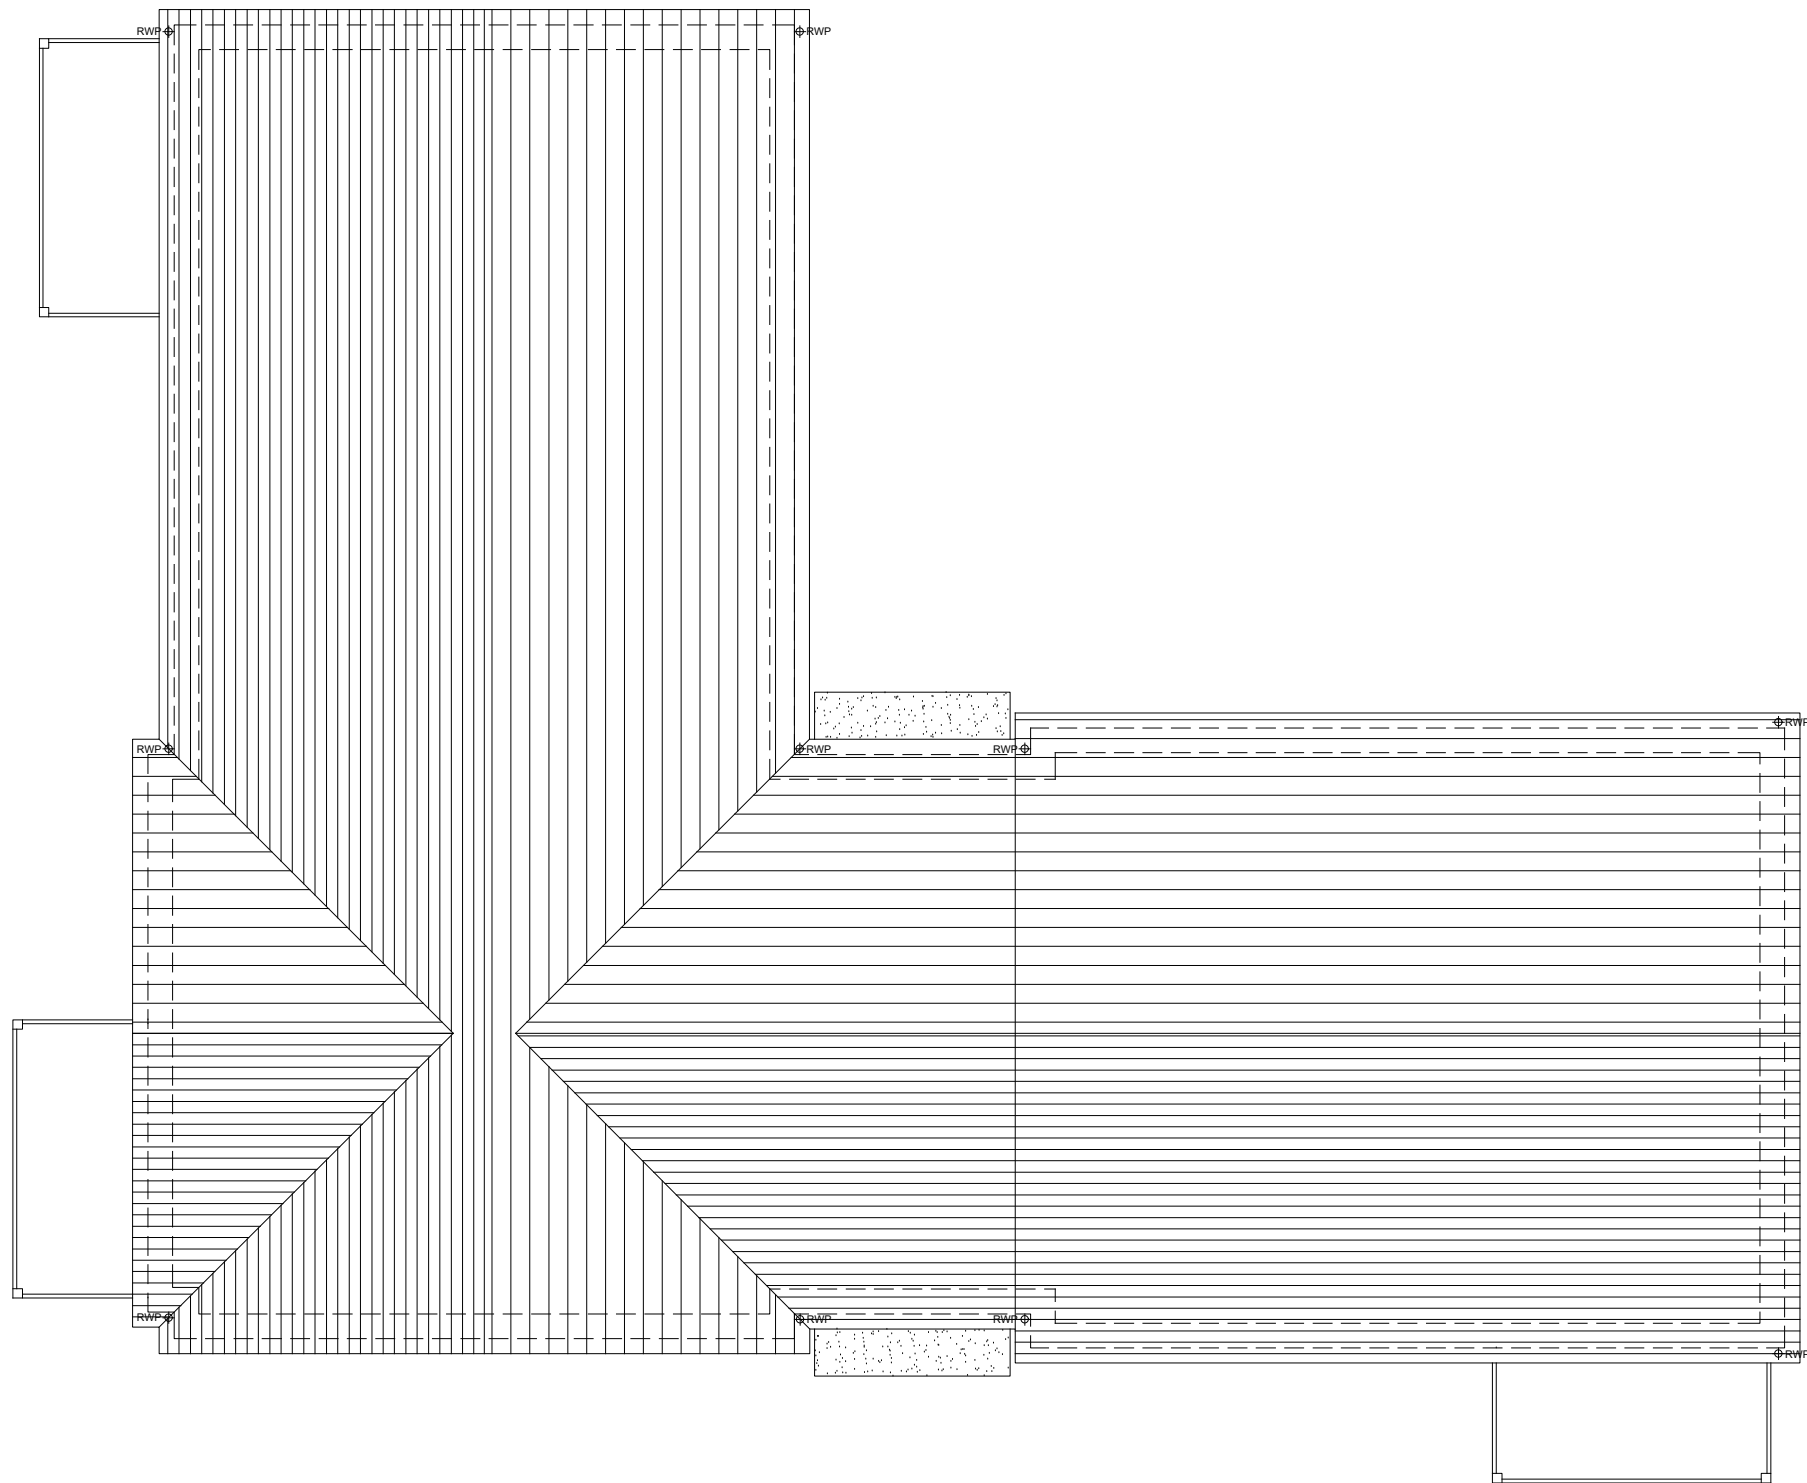

ROOF PLAN

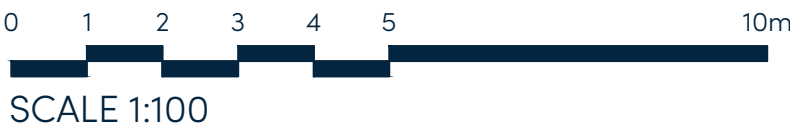

B	12/12/24	Changes to internal layouts and updated plot numbers	ZA
A	16/08/24	Changes to layouts and elevations	ZA
Rev	Date	Amendment	Initials

Project:
PHASE 4 THE LANDINGS
FORD, WEST SUSSEX
Client:
VISTRY SOUTH EAST
Drawing:
PROPOSED FLATBLOCK PLANS
PLOTS 213-220

Drawing no: 22.1706.5651 Rev: B

Scale@A1: 1:100 Date: AUG 24 Drawn: ZA Checked: YC

finc architects Ltd
61-63 New London Road | Chelmsford | Essex | CM2 0ND
T: +44 (0)1245 933888
W: www.fincarchitects.com
E: company@fincarchitects.com

Disclaimers:
© Finc Architects Limited holds the copyright to all the information contained within this document and their written consent must be obtained before copying or using the data other than for the purpose it was originally supplied.
All dimensions and measurements to be checked on site.
Do not scale from this drawing. This drawing is to be printed in colour.

PLANNING ISSUE