



SIDE ELEVATION 1



FRONT ELEVATION

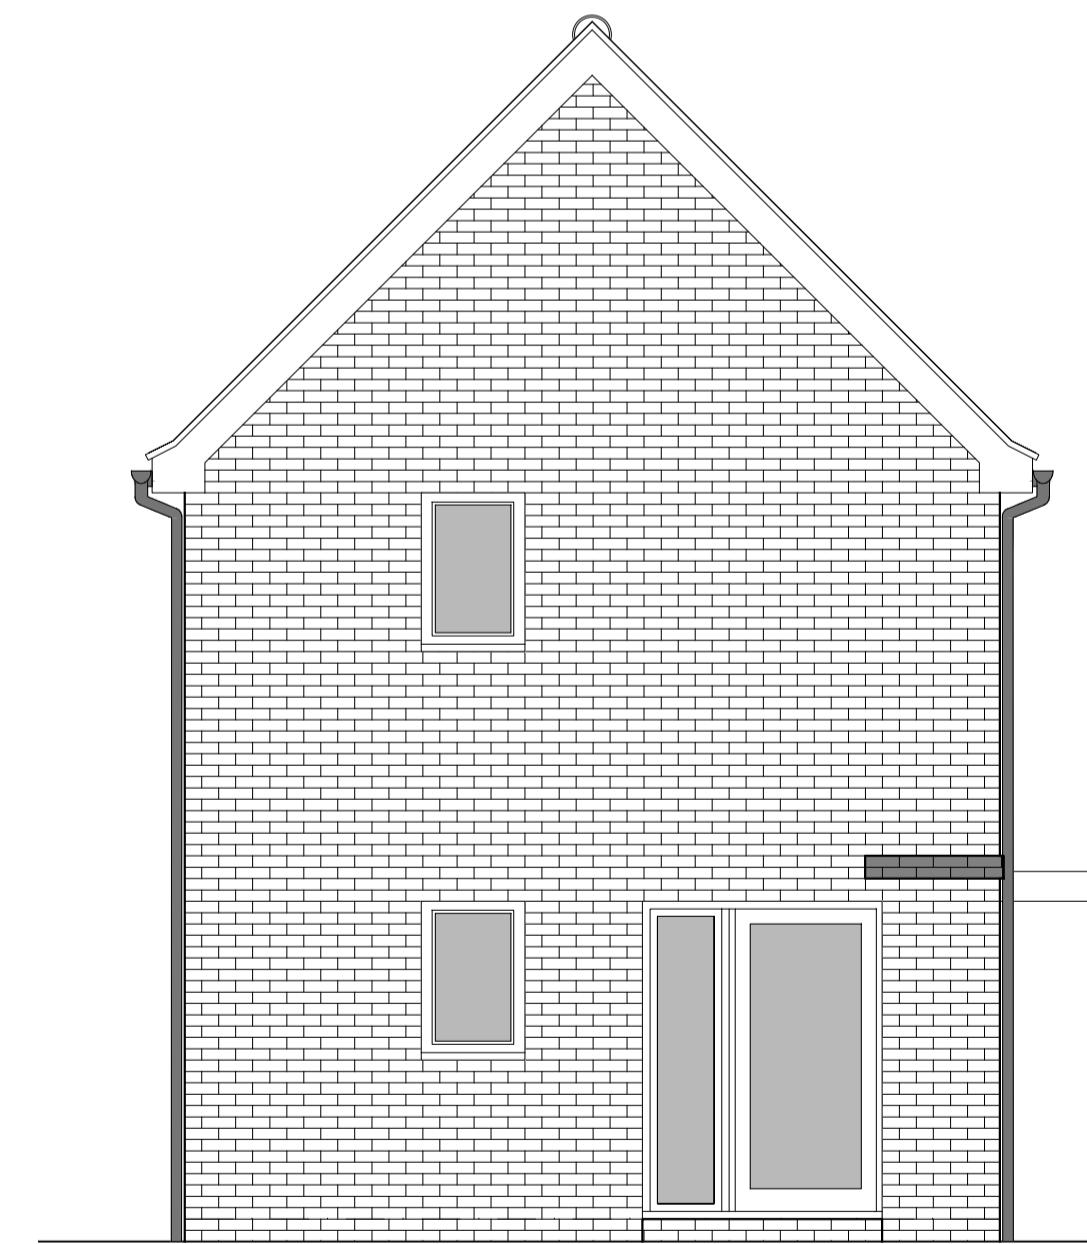

SIDE ELEVATION 2

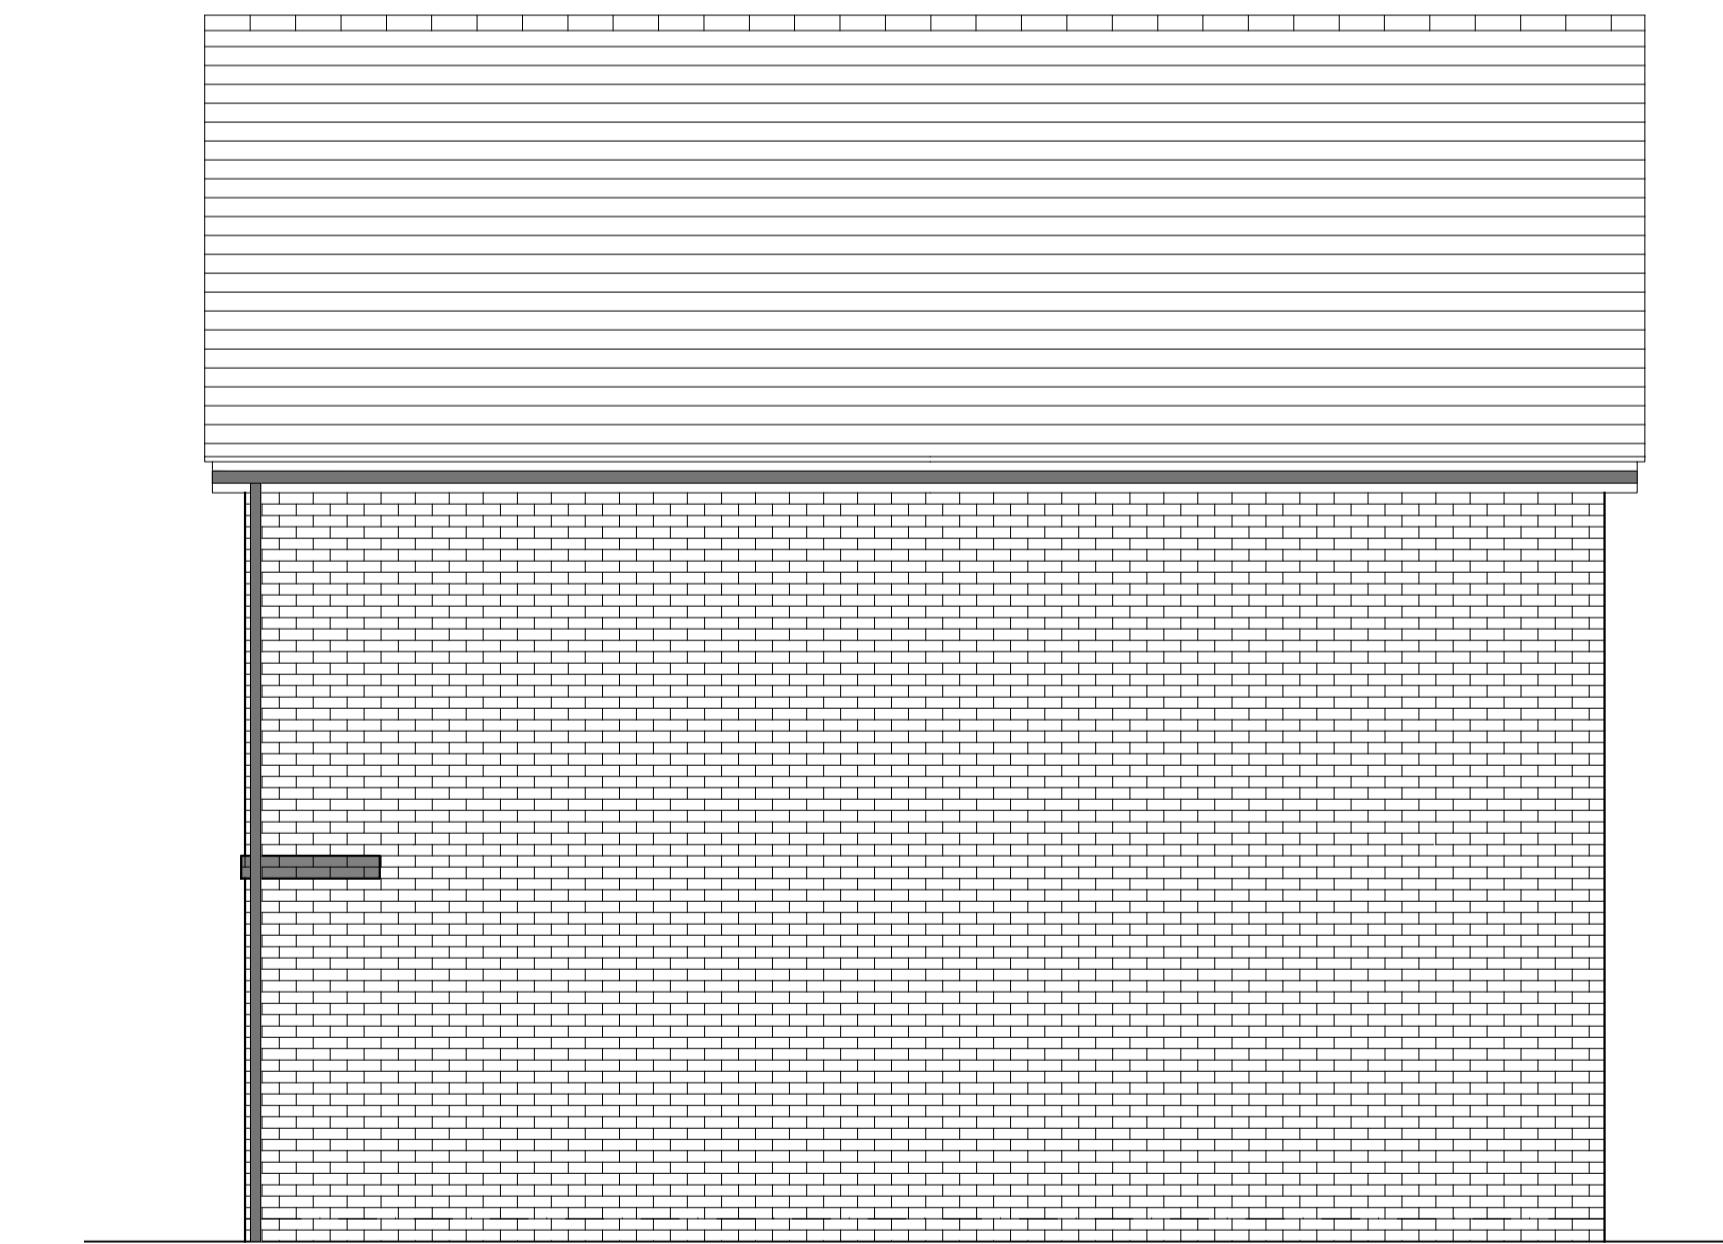

REAR ELEVATION

0 0.5 1 2 3 4 5m
SCALE 1:50

HOUSETYPE VARIATIONS	
PLOT NUMBERS:	AS DRAWN -
HANDED:	- 153
MATERIALS:	WALLS - BRICK WALLS (TREATMENT) - TILE HANGING FENESTRATION - UPVC OBSCURE WINDOWS - BATHROOMS EXTERNAL DOORS - UPVC OBSCURE DOORS - ROOF - TILE GUTTERING & DOWNPipes - UPVC FASCIA & SOFFITS - UPVC
WINDOW OMISSION:	PLOT(S) - N/A
AREA OF UNIT (GIA):	76.8sqm 827sqft
B. REGS PART M:	M4(2)
NDSS COMPLIANT:	YES
CHARACTER AREA:	RUNWAY

PLEASE SEE ACCOMMODATION SCHEDULE
FOR PLOT SPECIFIC PART M CATEGORY

Rev Date Amendment Initials
Project:
PHASE 4 THE LANDINGS
FORD, WEST SUSSEX
Client:
VISTRY SOUTH EAST
Drawing:
PROPOSED HOUSETYPE ELEVATIONS
HT - "236" VARIANT "V9"
Drawing no: 22.1706.4361 Rev:
Scale@A1: 1:50 Date: DEC 24 Drawn: JM Checked:
61-63 New London Road | Chelmsford | Essex | CM2 0ND
T: +44 (0)1245 933988
W: www.fincarchitects.com
E: company@fincarchitects.com
© FINC Architects Limited holds the copyright to all the information contained within this drawing and it may not be copied or used for any other purpose than for the purpose it was originally supplied.
All dimensions and measurements to be checked on site.
Do not measure from this drawing. This drawing is to be printed in colour.
ABBN DISTRICT COUNCIL FIBRATES

finc
FINC Architects Ltd
T: +44 (0)1245 933988
W: www.fincarchitects.com
E: company@fincarchitects.com