



HOUSETYPE VARIATIONS	
PLOT NUMBERS:	AS DRAWN - 314
HANDED:	-
MATERIALS:	WALLS - BRICK WALLS (TREATMENT) - TILE HANGING FENESTRATION - UPVC OBSCURE WINDOWS - BATHROOMS EXTERNAL DOORS - UPVC OBSCURE DOORS - ROOF - TILE GUTTERING & DOWNPipes - UPVC FASCIA & SOFFITS - UPVC
WINDOW OMISSION:	PLOT(S) - N/A
AREA OF UNIT (GIA):	76.8sqm 827sqft
B. REGS PART M:	M4(2)
NDSS COMPLIANT:	YES
CHARACTER AREA:	RUNWAY


PLEASE SEE ACCOMMODATION SCHEDULE
FOR PLOT SPECIFIC PART M CATEGORY

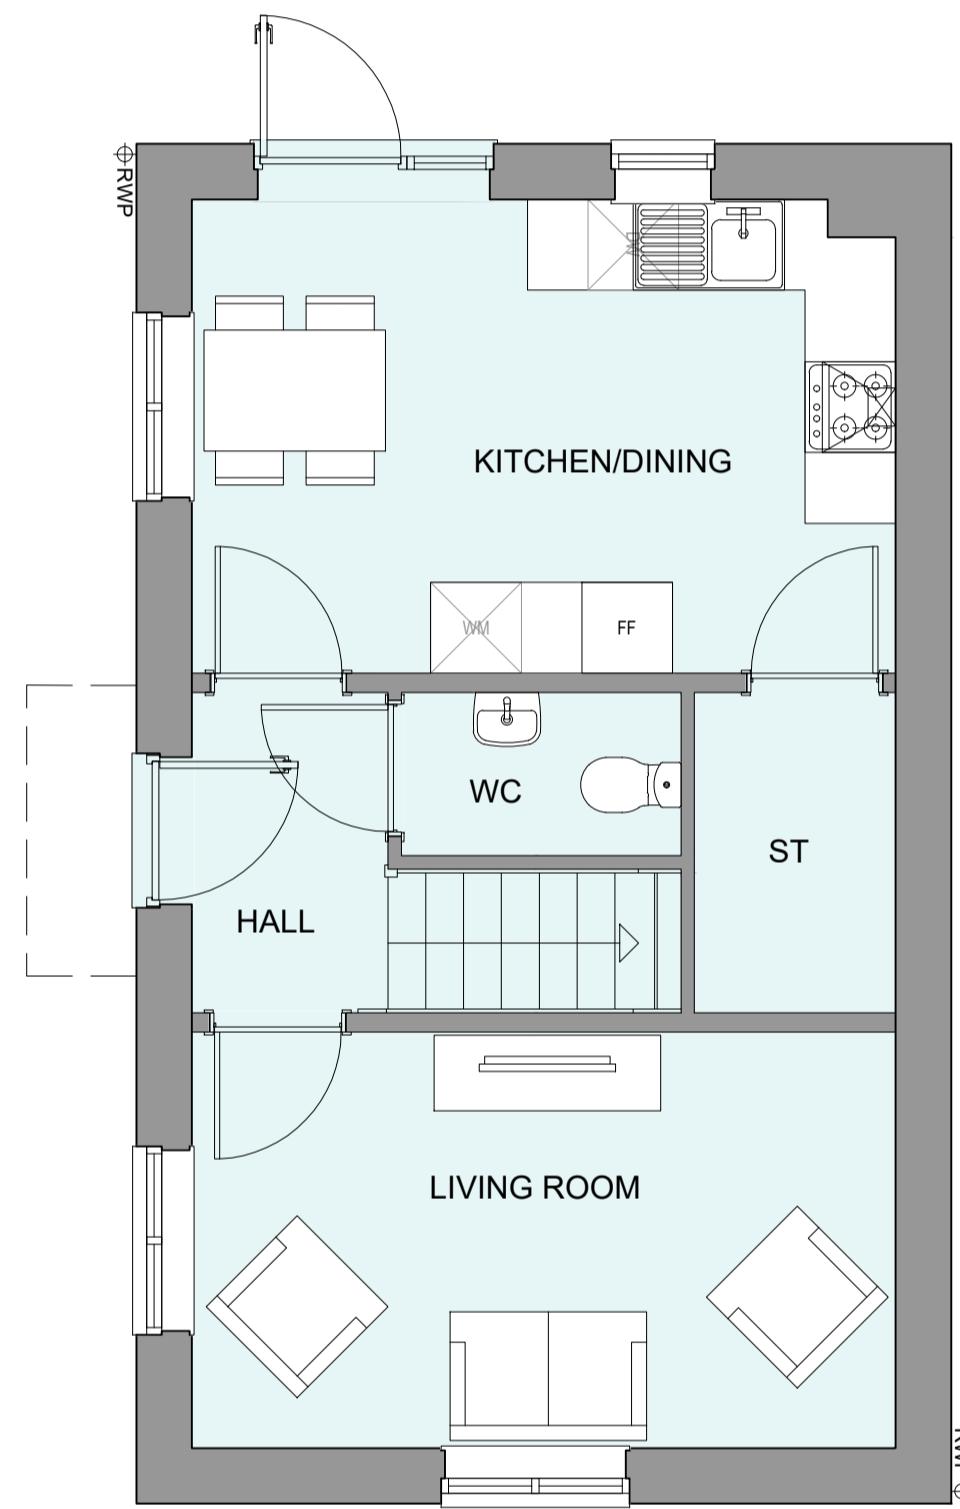

GROUND FLOOR PLAN

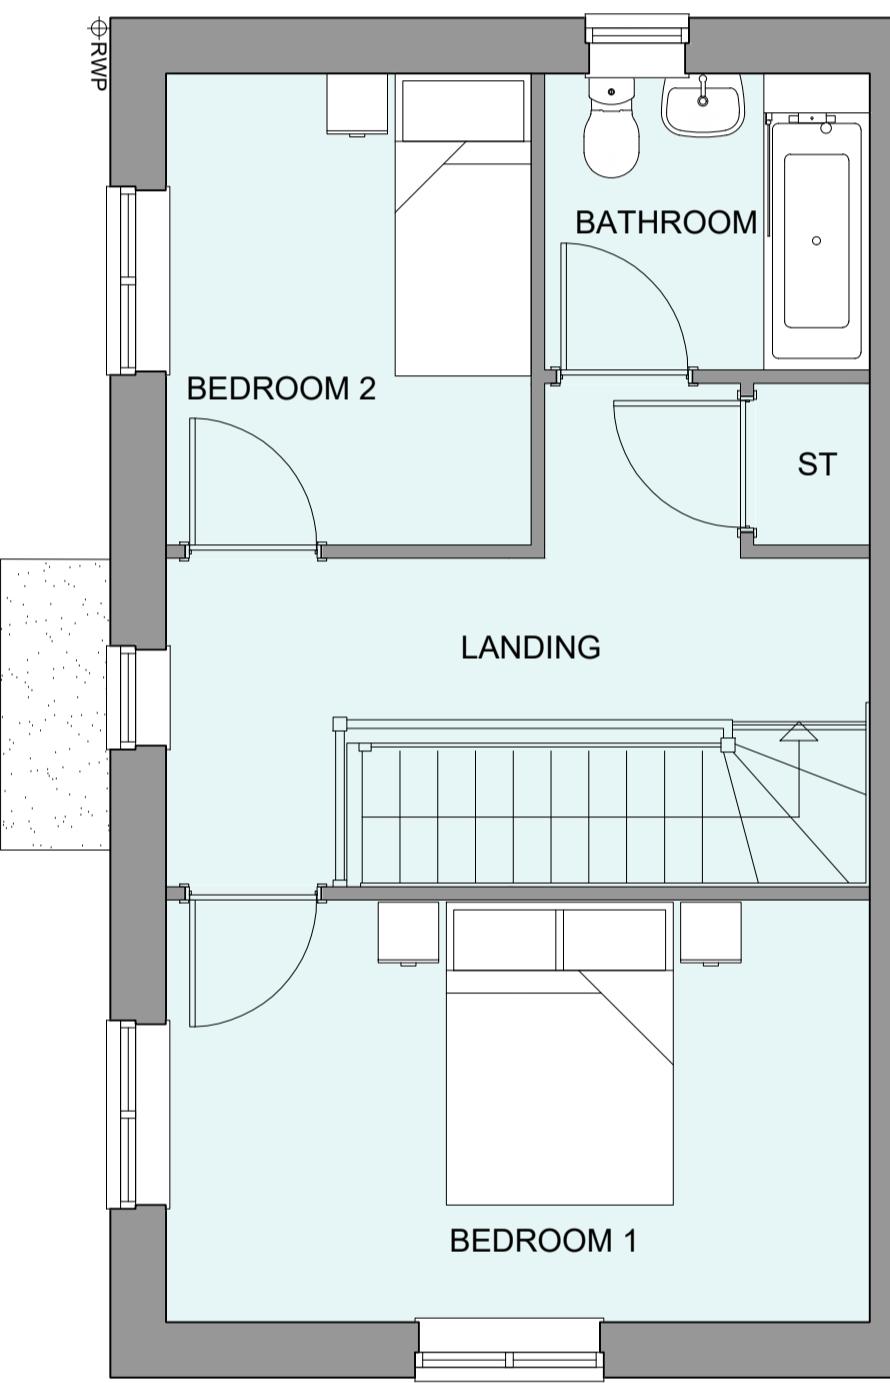

FIRST FLOOR PLAN

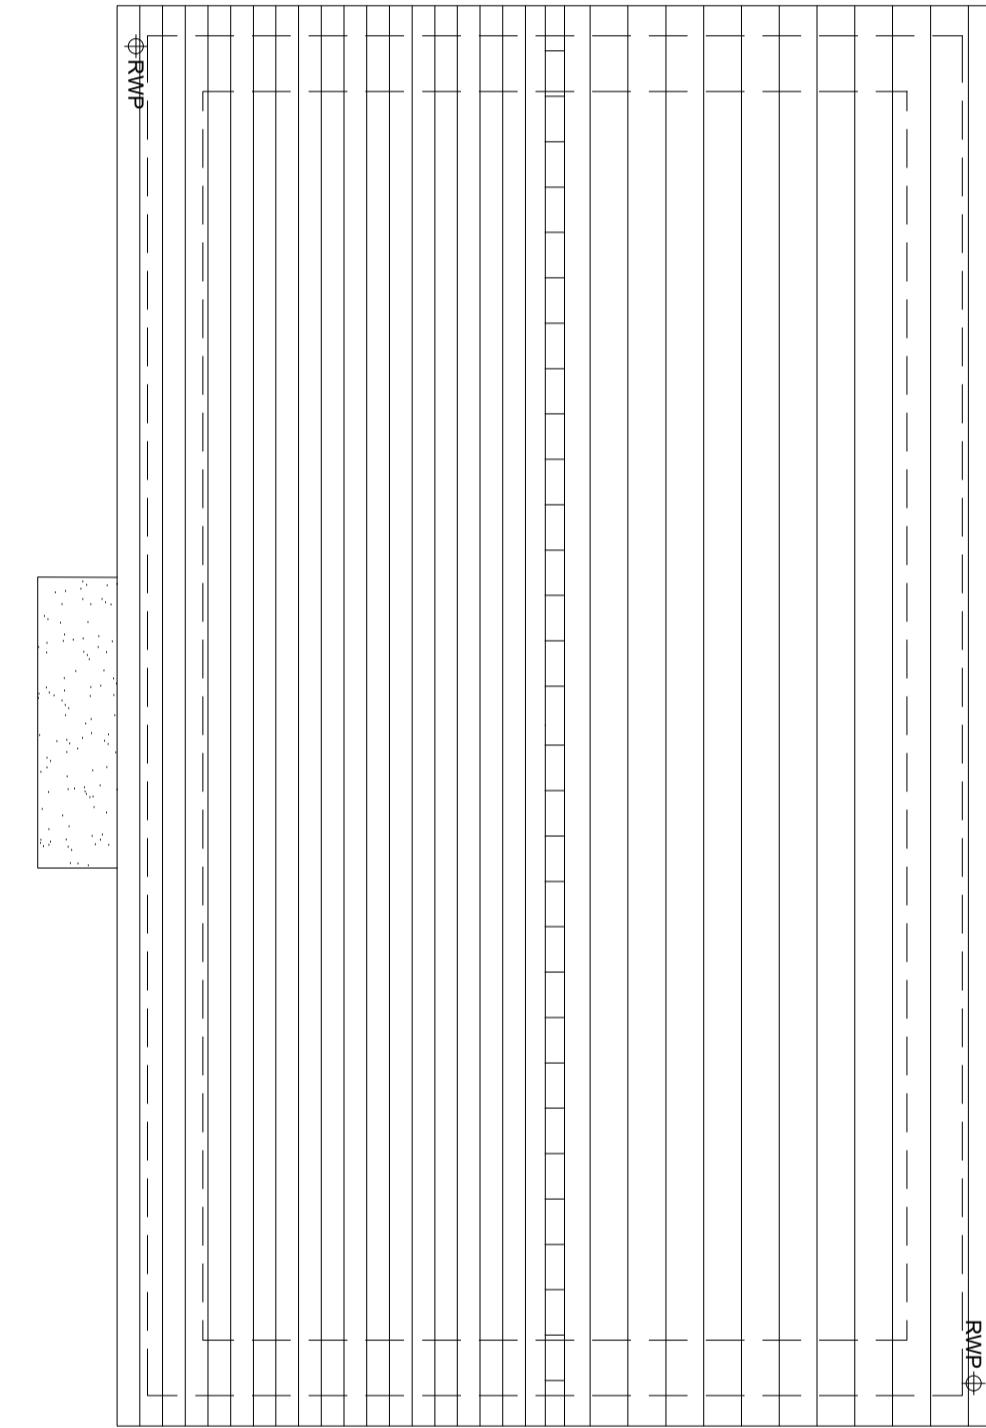

ROOF PLAN

Rev	Date	Amendment	Initials
Project: PHASE 4 THE LANDINGS FORD, WEST SUSSEX			
Client: VISTRY SOUTH EAST			
Drawing: PROPOSED HOUSETYPE PLANS HT - "236" VARIANT "V10"			
Drawing no:	Rev:	22.1706.4362	
Scale@A1:	1:50	Date:	DEC 24
Drawn:	JM	Checked:	-
FINC Architects Ltd 61-63 New London Road Chelmsford Essex CM2 0ND T: +44 (0)1245 933988 W: www.fincarchitects.com E: company@fincarchitects.com			
Disclaimer: © FINC Architects Ltd holds the copyright to all the information contained within this drawing. It is the responsibility of the client and the authority to obtain the data other than for the purpose it was originally supplied.			
All dimensions and measurements to be checked on site. Do not scale from this drawing. This drawing is to be printed in colour.			