



PHASE 4 THE LANDINGS, FORD, WEST SUSSEX
PROPOSED HOUSETYPE ELEVATIONS - HT "354" VARIANT "V5"




FRONT ELEVATION

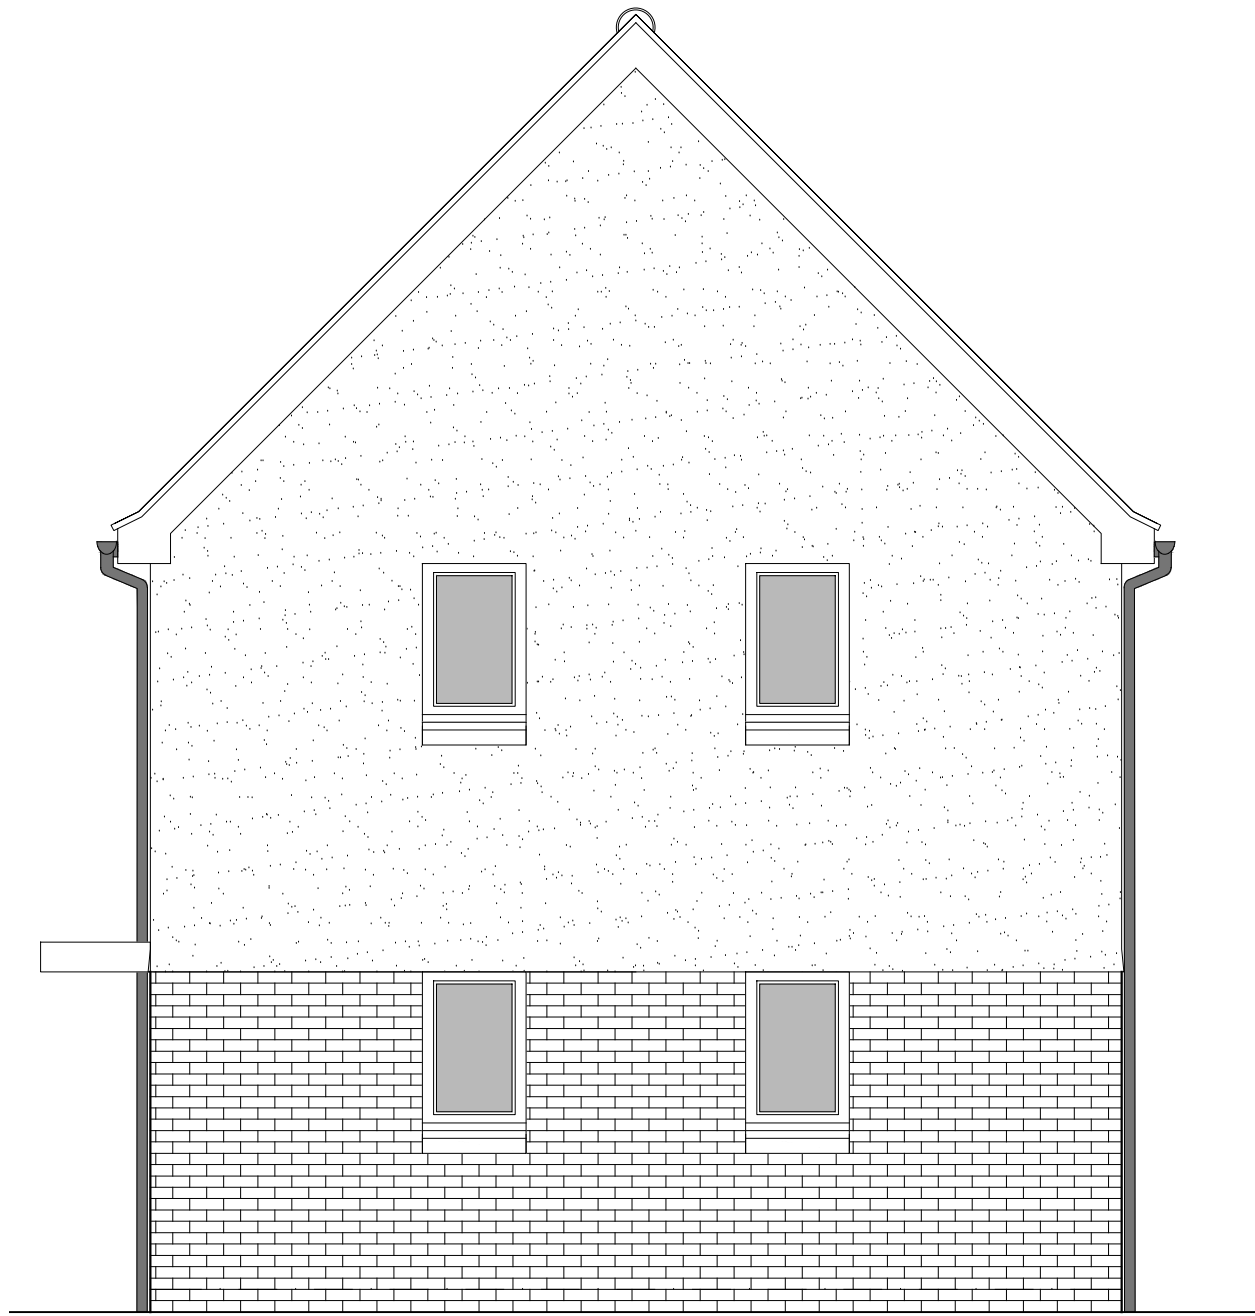

SIDE ELEVATION 1

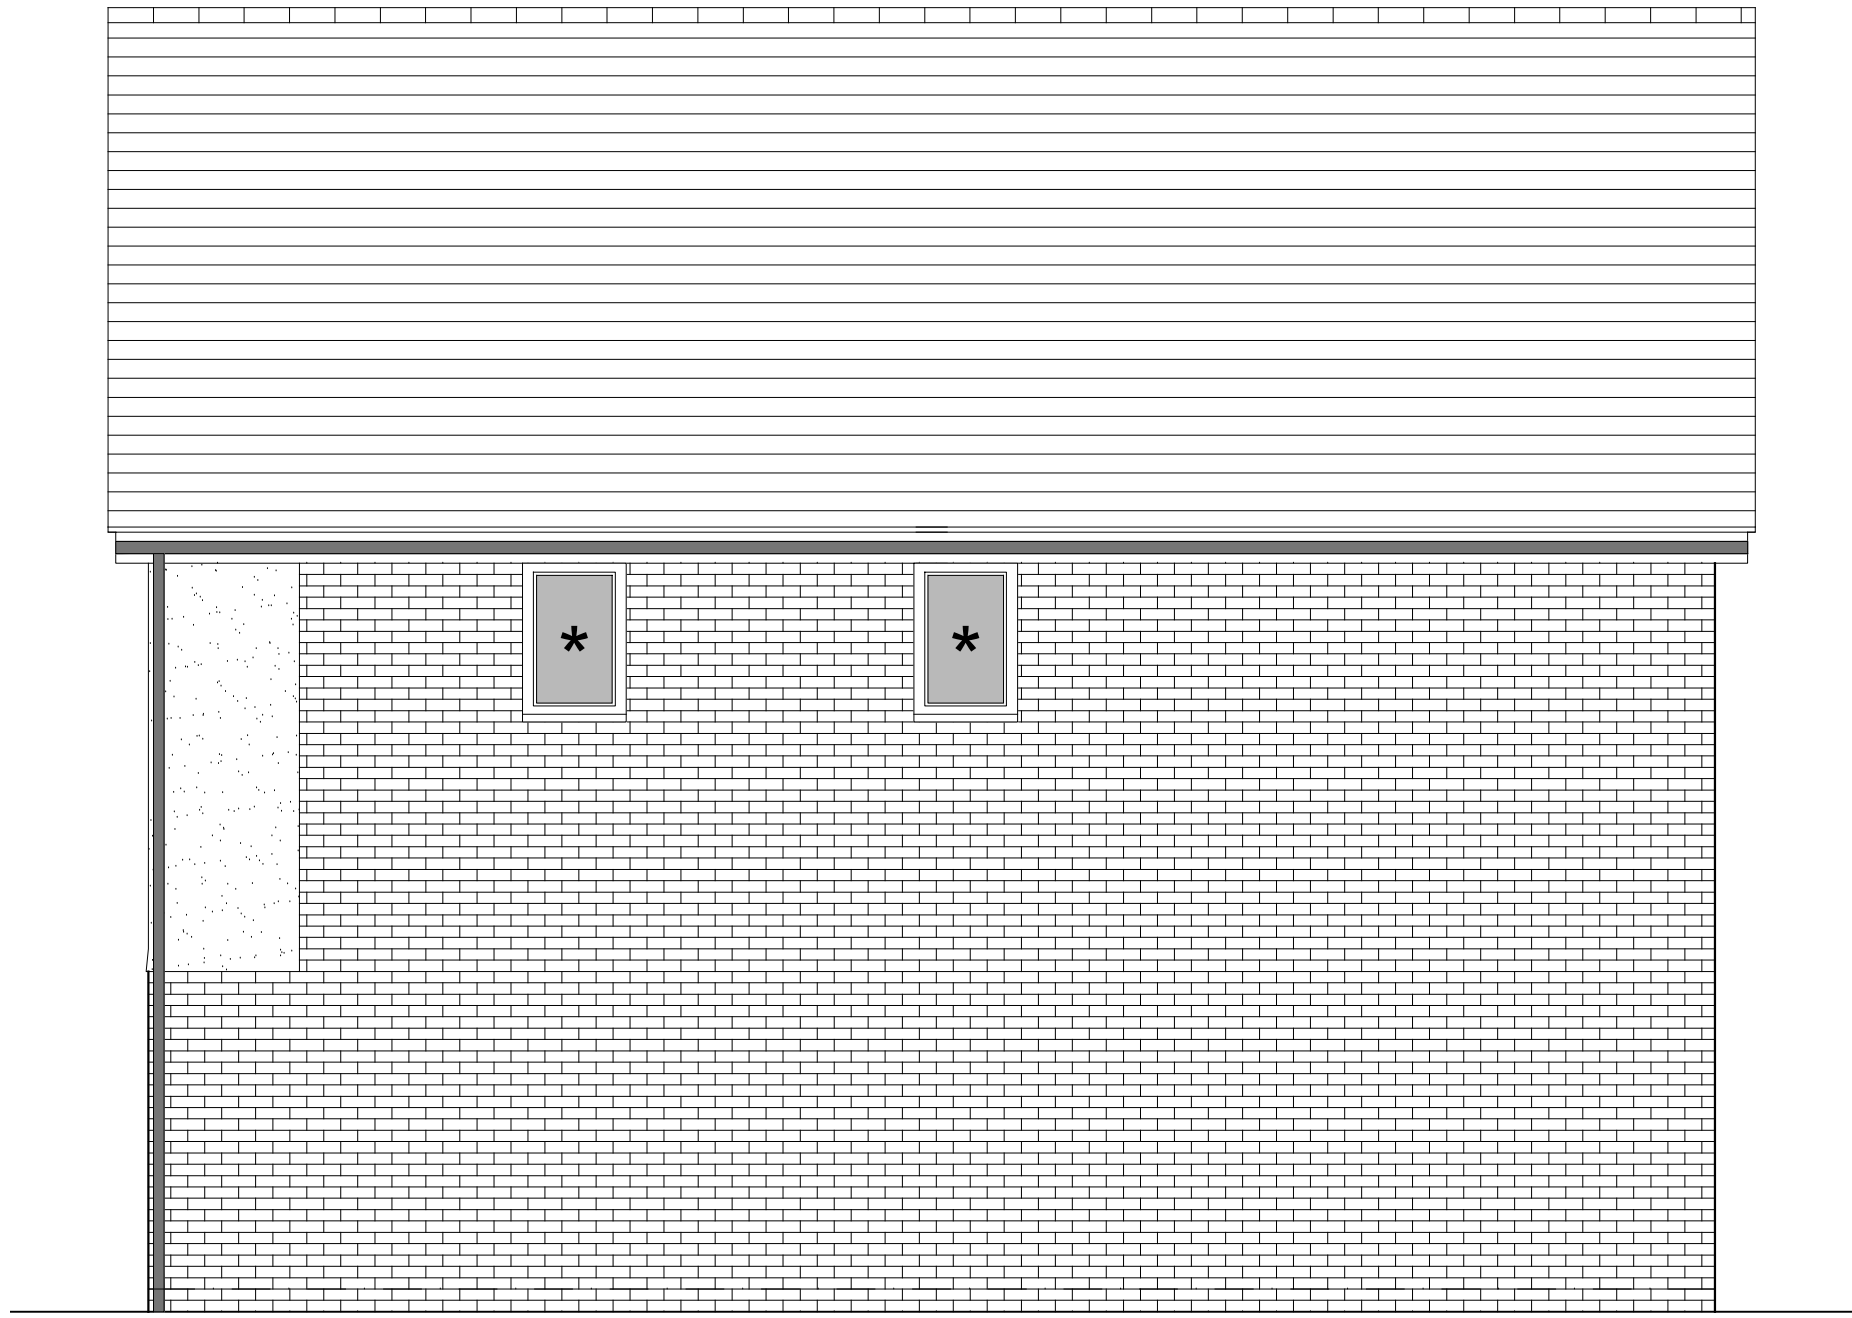

REAR ELEVATION

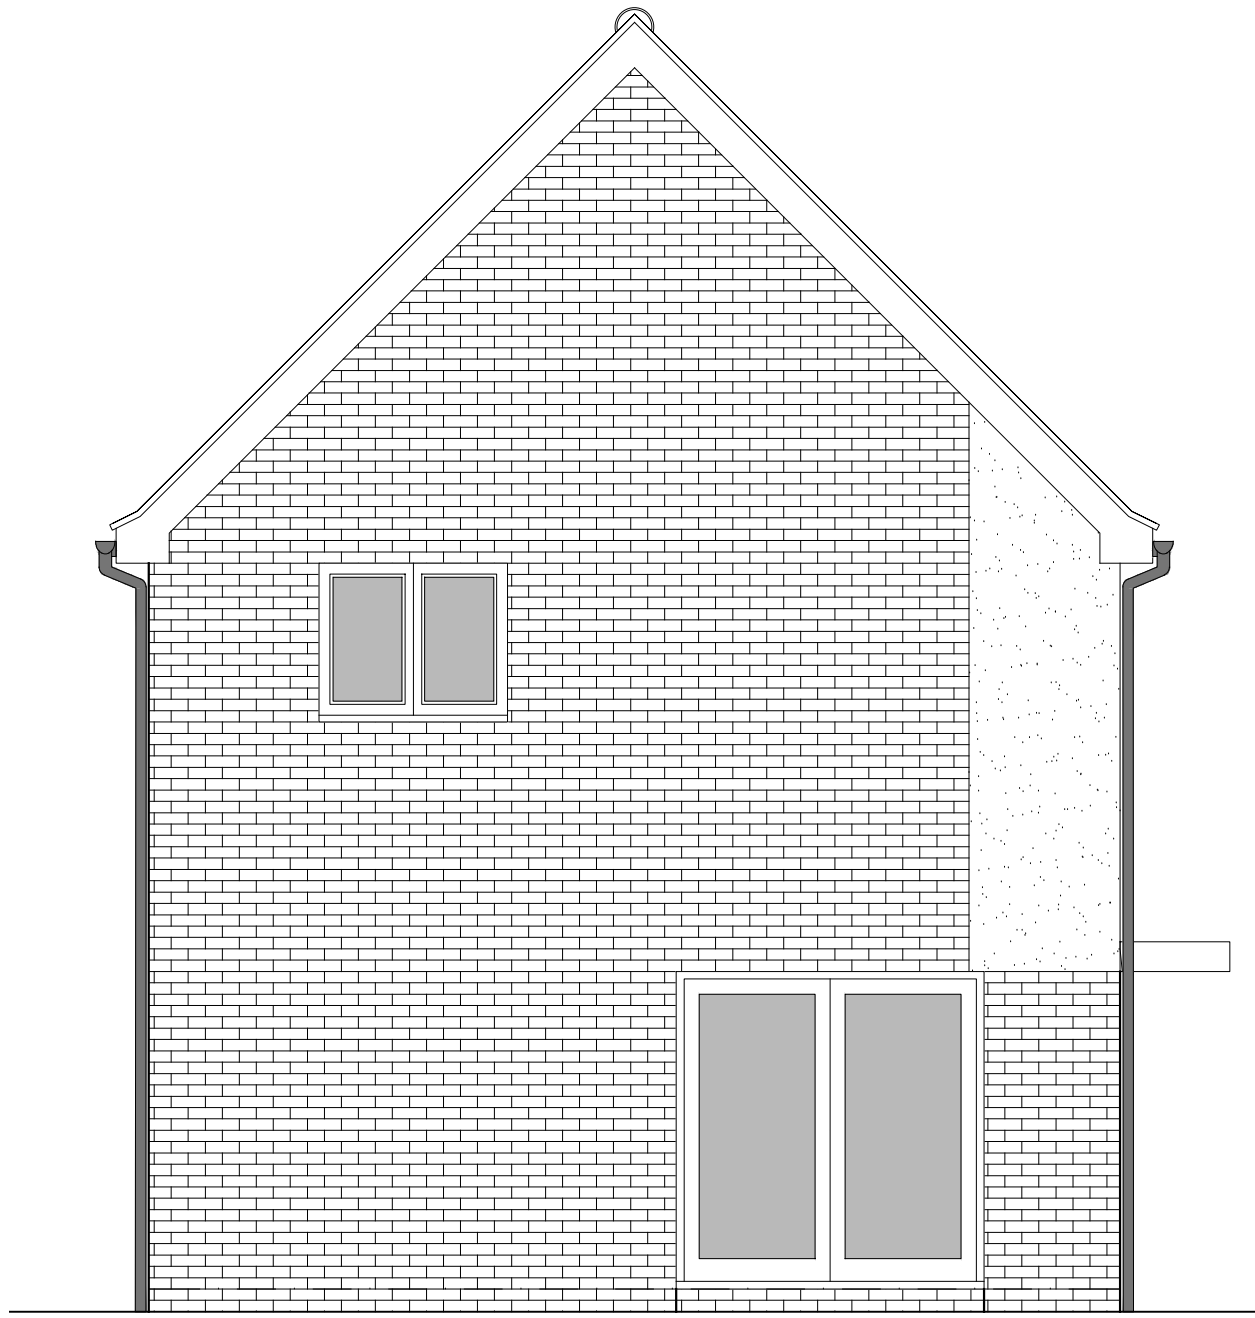

SIDE ELEVATION 2

HOUSETYPE VARIATIONS		
PLOT NUMBERS:	AS DRAWN	- 202, 249, 332
	HANDED	- 145,223
MATERIALS:	WALLS	- BRICK
	WALLS (TREATMENT)	- RENDER
	FENESTRATION	- UPVC
	OBSOLETE WINDOWS	- BATHROOMS & ENSUITES
	EXTERNAL DOORS	- UPVC
	OBSOLETE DOORS	-
	ROOF	- TILE
WINDOW OMISSION*:	GUTTERING & DOWNPIPES	- UPVC
	FASCIA & SOFFITS	- UPVC
WINDOW OMISSION*:	PLOT(S)	- 145, 249, 332
AREA OF UNIT (GIA):	108.9sqm	1172sqft
B. REGS PART M:	M4(2)	
NDSS COMPLIANT:	YES	
CHARACTER AREA:	RUNWAY PARK	

PLEASE SEE ACCOMMODATION SCHEDULE
FOR PLOT SPECIFIC PART M CATEGORY



finc

61-63 New London Road | Chelmsford | Essex | CM2 0ND

T: +44 (0)1245 933988

W: www.fincarchitects.com

E: company@fincarchitects.com

© FINEC Architects Limited holds the copyright to all the information contained within this document and their written consent must be obtained before copying or using the data other than for the purpose it was originally supplied.

All dimensions and measurements to be checked on site.

Do not scale from this drawing. This drawing is to be printed in colour.

FINC Architects Ltd

61-63 New London Road | Chelmsford | Essex | CM2 0ND

T: +44 (0)1245 933988

W: www.fincarchitects.com

E: company@fincarchitects.com

Project:

PHASE 4 THE LANDINGS

FORD, WEST SUSSEX

Client:

VISTRY SOUTH EAST

Drawing:

PROPOSED HOUSETYPE ELEVATIONS

HT - "354" VARIANT "V5"

Drawing no:

22.1706.4559

Rev:

B

Scale@A1:

1:50

Date:

AUG 24

Drawn:

JC

Checked:

CH

PLANNING ISSUE

ARUN DISTRICT COUNCIL - FTS/ARUN