






FRONT ELEVATION

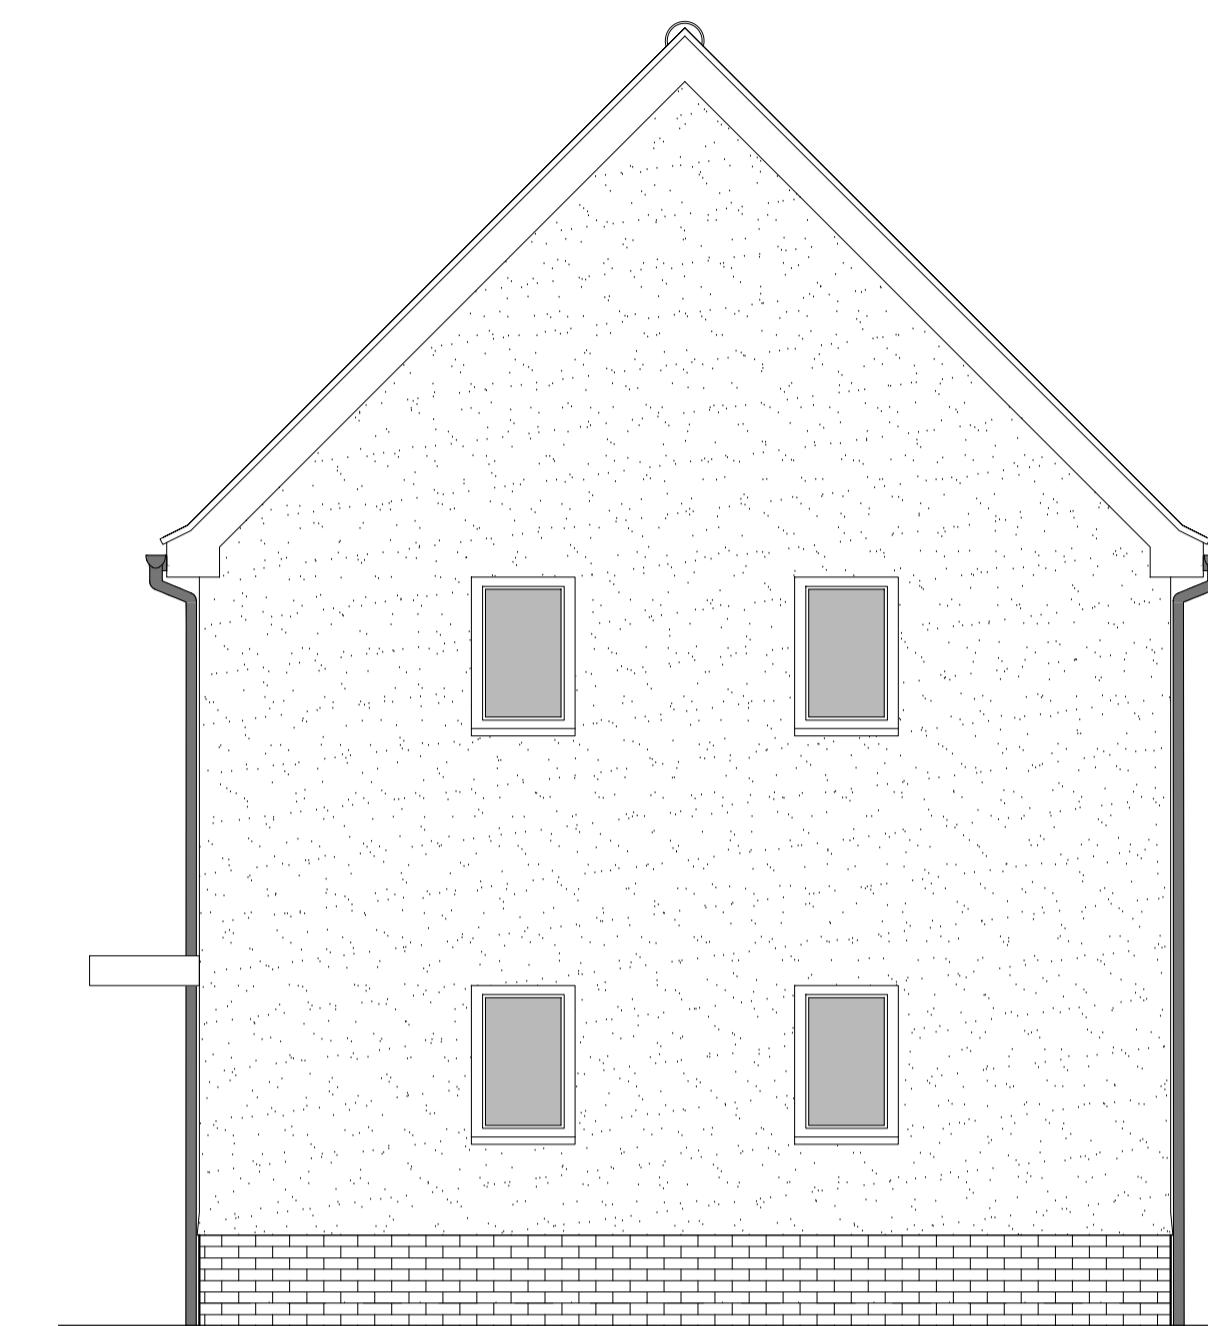

SIDE ELEVATION 1

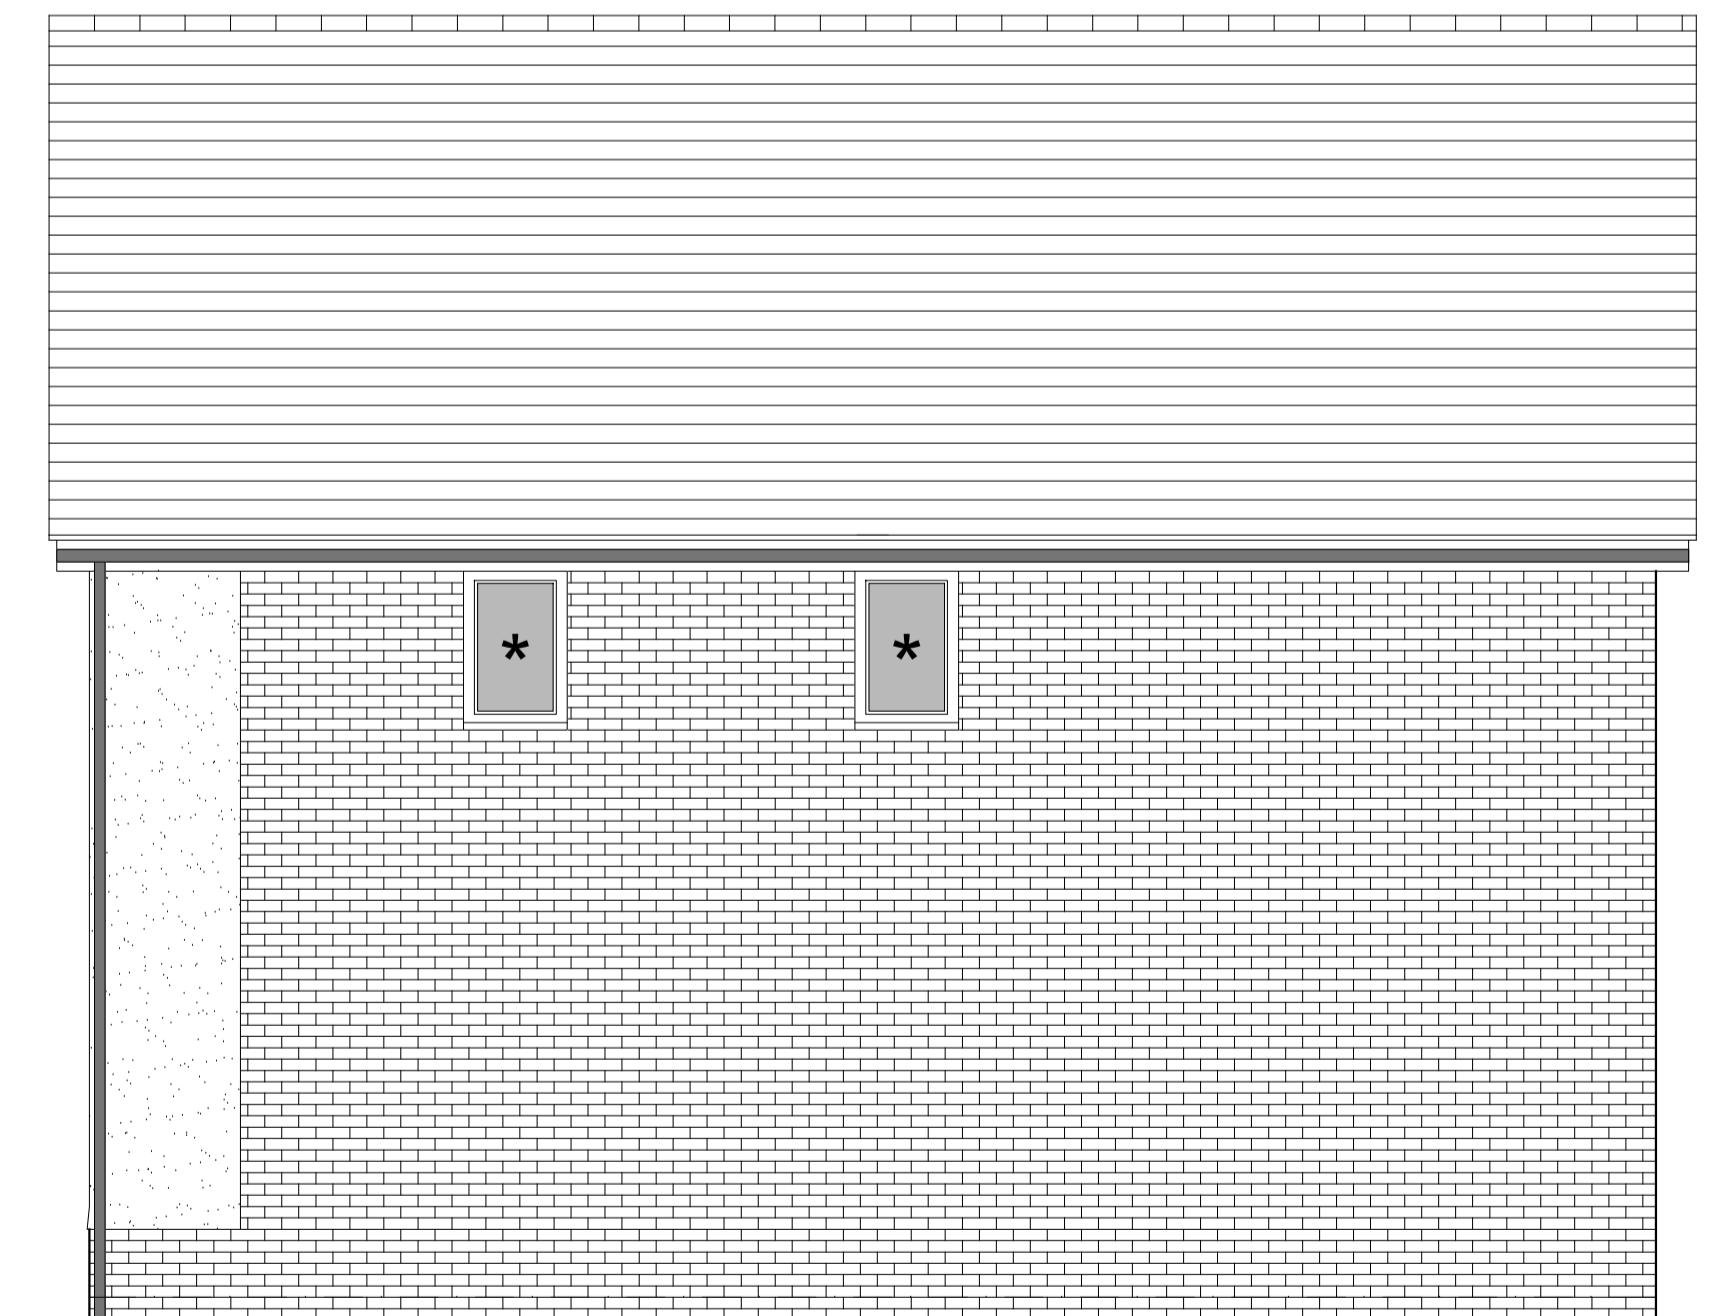

REAR ELEVATION

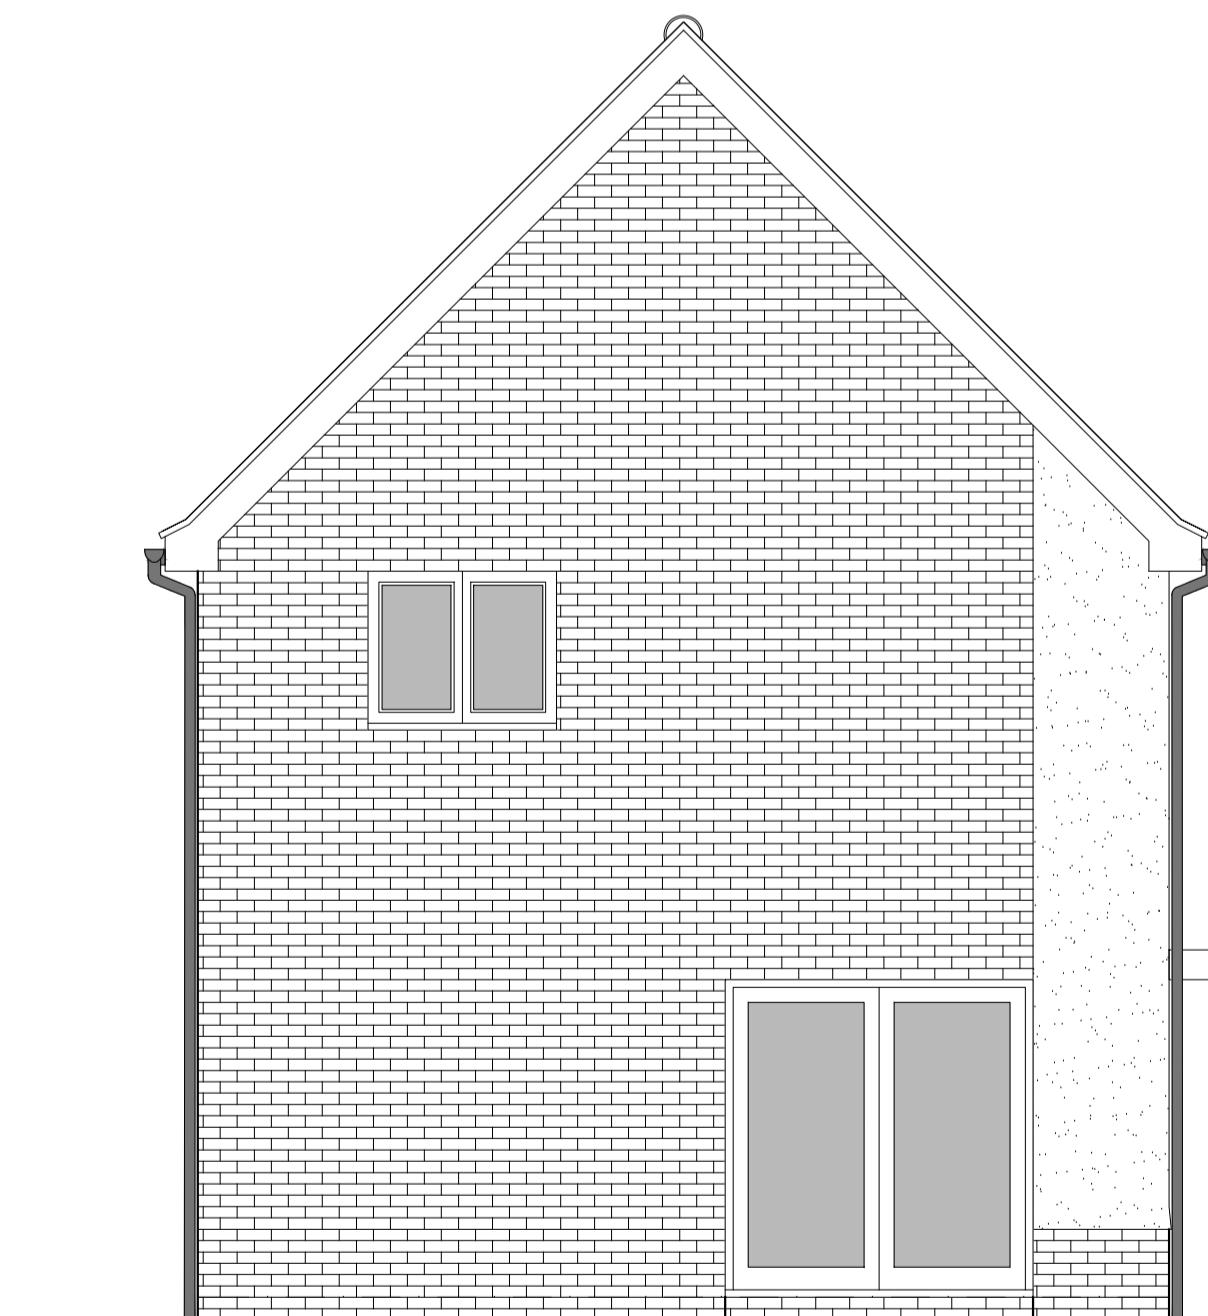

SIDE ELEVATION 2

HOUSETYPE VARIATIONS		
PLOT NUMBERS:	AS DRAWN	- 104
HANDED:	- 34	
MATERIALS:	WALLS	- BRICK
	WALLS (TREATMENT)	- RENDER
	FENESTRATION	- UPVC
	OBSCURE WINDOWS	- BATHROOMS & ENSUITES
	EXTERNAL DOORS	- UPVC
	OBSCURE DOORS	-
	ROOF	- TILE
	GUTTERING & DOWNPPIPES	- UPVC
	FASCIA & SOFFITS	- UPVC
WINDOW OMISSION:	PLOT(S)	- 104
AREA OF UNIT (GIA):	108.9sqm	1172sqft
B. REGS PART M:	M4(2)	
NDSS COMPLIANT:	YES	
CHARACTER AREA:	RYEBANK PARK	

PLEASE SEE ACCOMMODATION SCHEDULE
FOR PLOT SPECIFIC PART M CATEGORY

B 02.12.24 Front door, bedroom 1 & 2 window amended to address LPA's comments
A 21.08.24 Render position adjusted on side elev 2 and rwp positions adjusted

Rev Date Amendment Initials

Project:
PHASE 4 THE LANDINGS

FORD, WEST SUSSEX

Client:
VISTRY SOUTH EAST

Drawing:
PROPOSED HOUSETYPE ELEVATIONS
HT - "354" VARIANT "V11"

Drawing no: 22.1706.4571 Rev: B

Scale@A1: 1:50 Date: AUG 24 Drawn: JC Checked: CH

61-63 New London Road | Chelmsford | Essex | CM2 0ND
T: +44 (0)1245 933988
W: www.fincarchitects.com

finc
© Finc Architects Limited holds the copyright to all the information contained within this drawing and it may not be copied or used for any other purpose than for the purpose it was originally supplied.

All dimensions and measurements to be checked on site.
Do not measure from this drawing. This drawing is to be printed in colour.