






FRONT ELEVATION

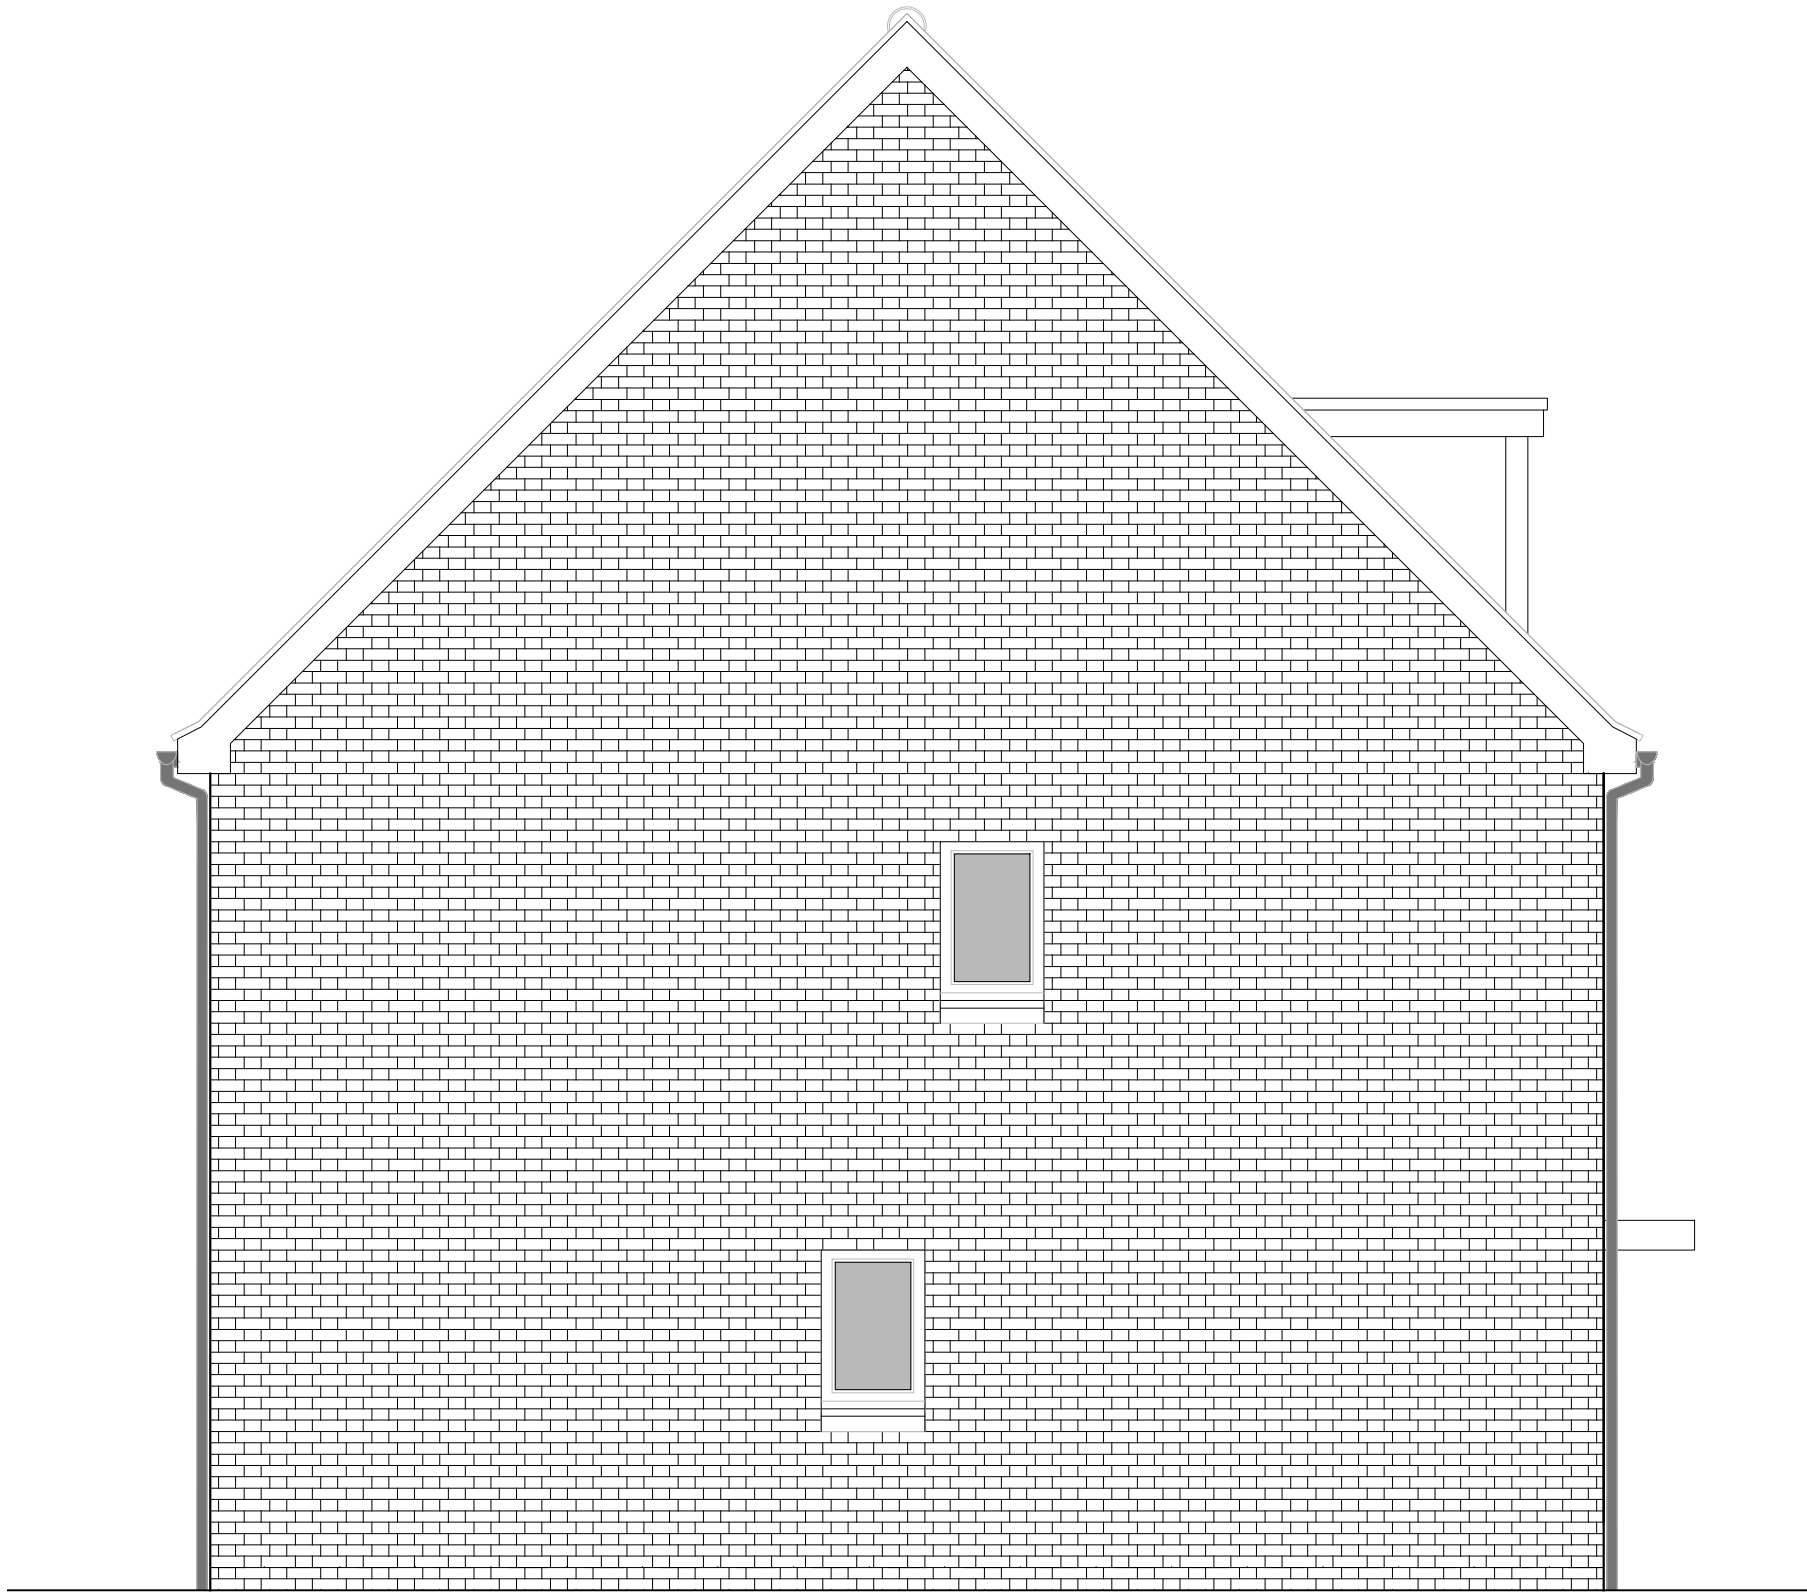


SIDE ELEVATION 1

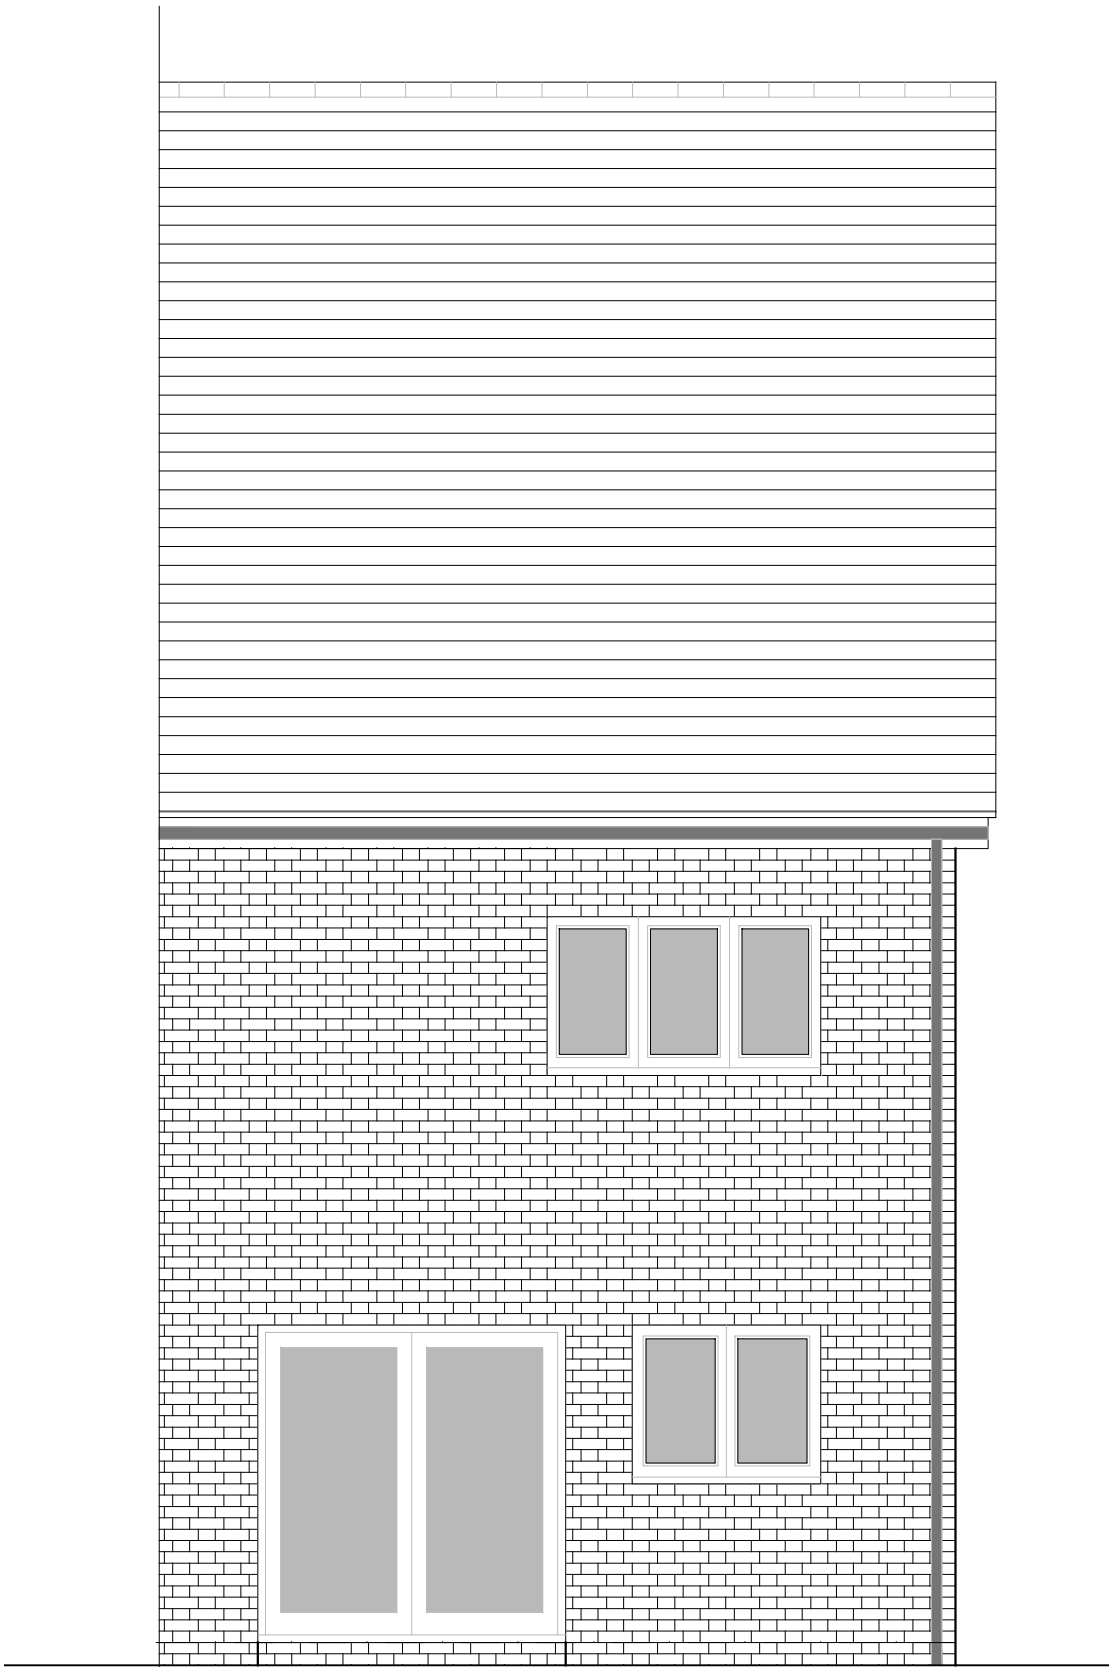


REAR ELEVATION

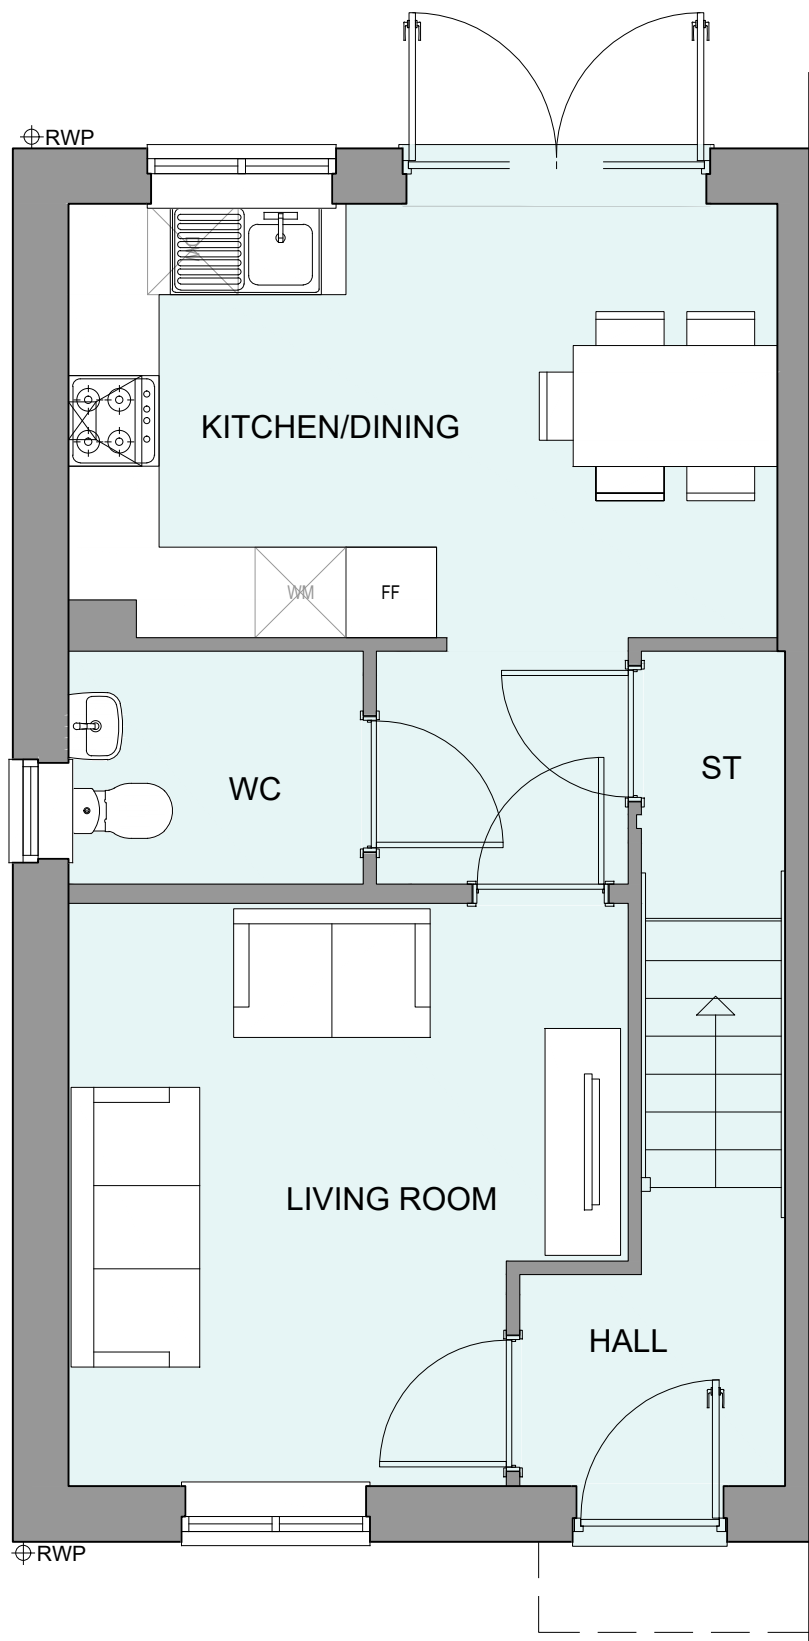


GROUND FLOOR PLAN

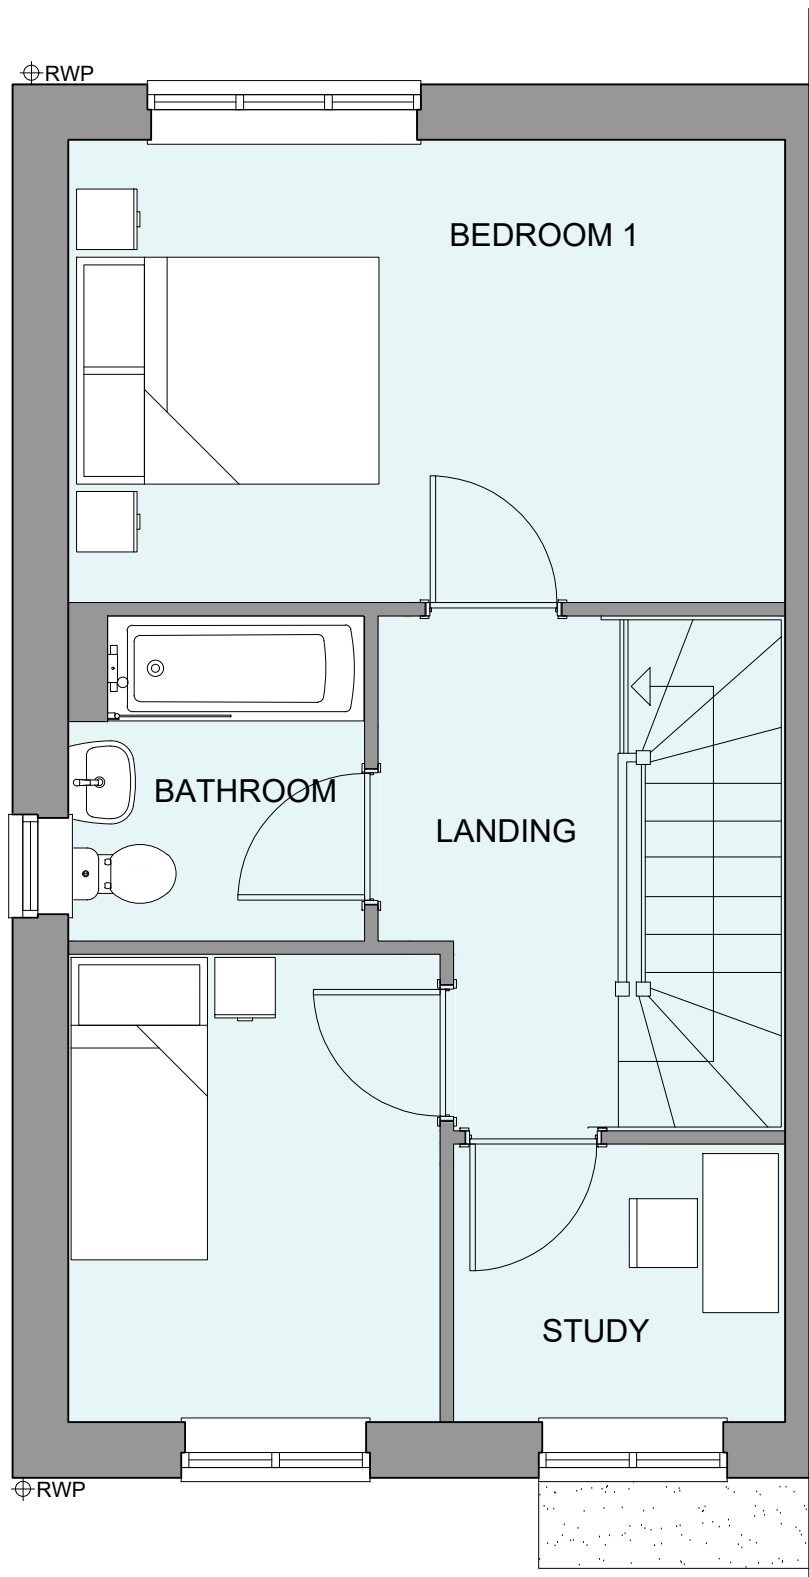

FIRST FLOOR PLAN

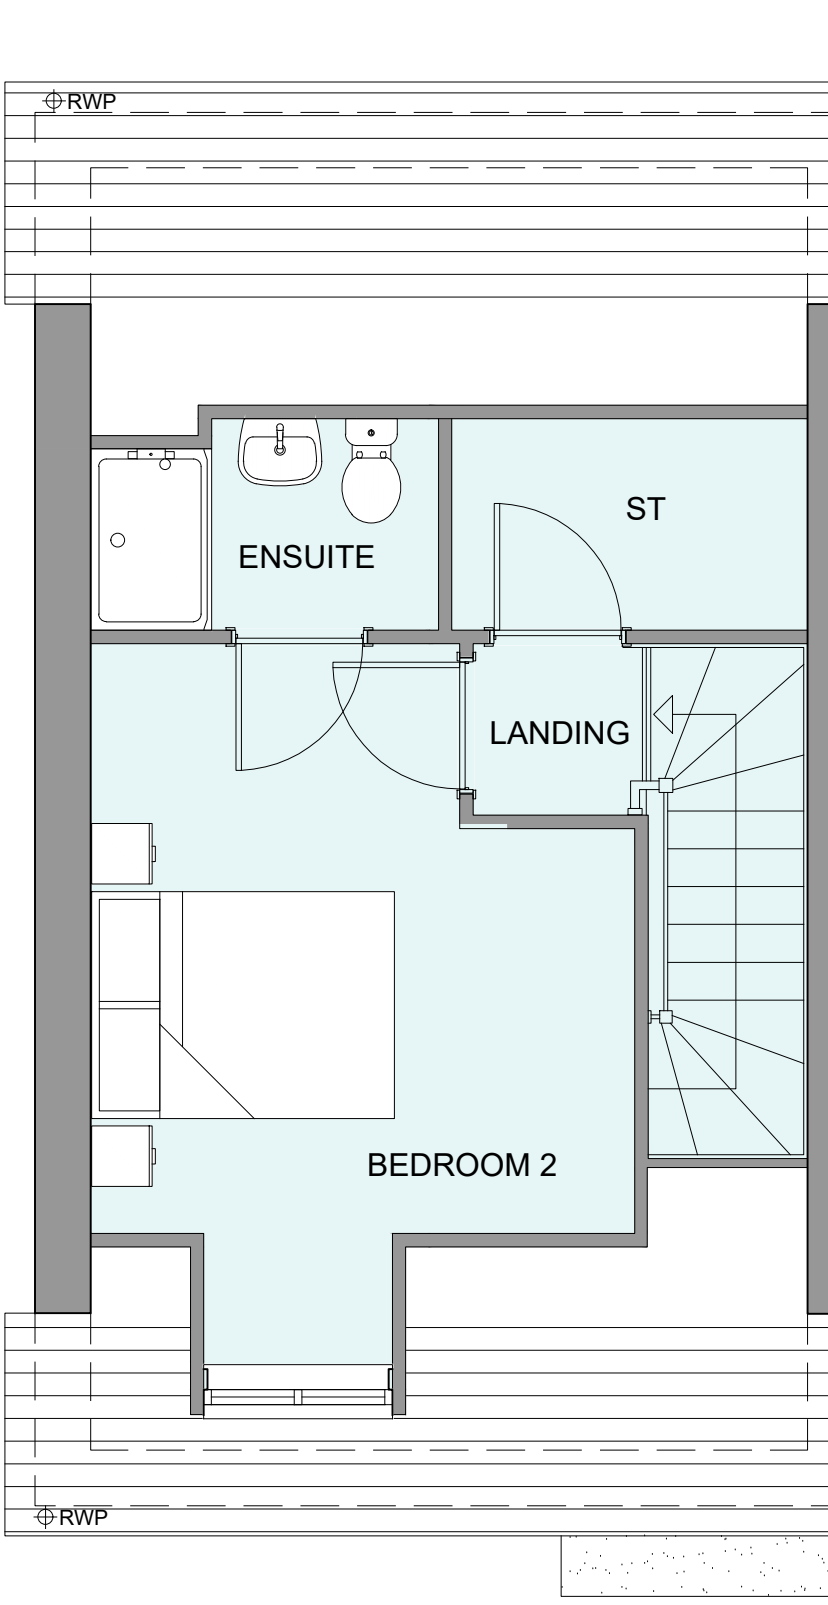

SECOND FLOOR PLAN

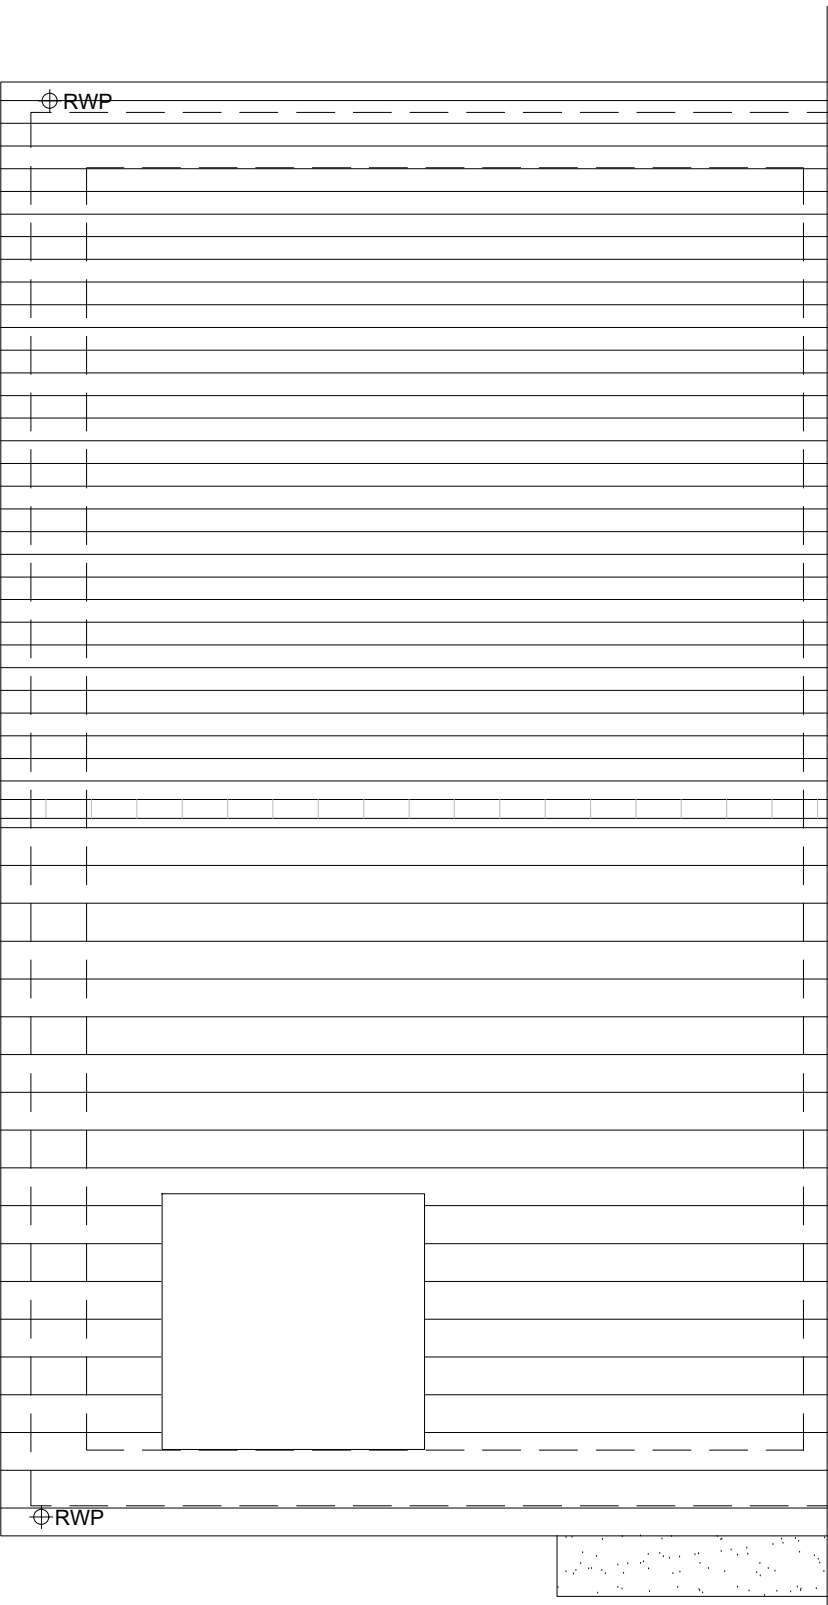

ROOF PLAN

HOUSETYPE VARIATIONS			
PLOT NUMBERS:	AS DRAWN	- 177, 179, 293, 295	
	HANDED	- 178, 180, 292, 294	
MATERIALS:	WALLS	- BRICK	
	WALLS (TREATMENT)	- FLEMISH BOND	
	FENESTRATION	- UPVC	
	OBSOURE WINDOWS	- BATHROOMS & ENSUITES	
	EXTERNAL DOORS	- UPVC	
	OBSOURE DOORS	-	
	ROOF	- TILE	
	GUTTERING & DOWNPIPES	- UPVC	
	FASCIA & SOFFITS	- UPVC	
WINDOW OMISSION:	PLOT(S)	- N/A	
AREA OF UNIT (GIA):	106.8sqm	1150sqft	
B. REGS PART M:	M4(2)		
NDSS COMPLIANT:	YES		
CHARACTER AREA:	RUNWAY PARK		

PLEASE SEE ACCOMMODATION SCHEDULE
FOR PLOT SPECIFIC PART M CATEGORY

Rev	Date	Amendment	Initials
Project: PHASE 4 THE LANDINGS FORD, WEST SUSSEX			
Client: VISTRY SOUTH EAST			
Drawing: PROPOSED HOUSETYPE PLANS & ELEVATIONS HT - "356" VARIANT "V7"			
Drawing no: 22.1706.4656		Rev: -	
Scale@A1:	1:50	Date:	DEC 24
Drawn:	CLP	Checked:	CH

finc	
61-63 New London Road Chelmsford Essex CM2 0ND	
T: +44 (0)1245 933888	
W: www.fincarchitects.com	
E: company@fincarchitects.com	

Disclaimers: © Finc Architects Limited holds the copyright to all the information contained within this document and their written consent must be obtained before copying or using the data other than for the purpose it was originally supplied.
All dimensions and measurements to be checked on site.
Do not scale from this drawing. This drawing is to be printed in colour.