



HOUSETYPE VARIATIONS		
PLOT NUMBERS:	AS DRAWN	- 304.321
HANDED:	- N/A	
MATERIALS:	WALLS	- BRICK
	WALLS (TREATMENT)	- TILE HANGING
	FENESTRATION	- UPVC
	OBSCURE WINDOWS	- BATHROOMS & ENSUITES
	EXTERNAL DOORS	- UPVC
	OBSCURE DOORS	-
	ROOF	- TILE
	GUTTERING & DOWNPipes	- UPVC
	FASCIA & SOFFITS	- UPVC
WINDOW OMISSION:	PLOT(S)	- 304.321
AREA OF UNIT (GIA):	120.5sqm	1297sqft
B. REGS PART M:	M4(2)	
NDSS COMPLIANT:	YES	
CHARACTER AREA:	RUNWAY PARK	


PLEASE SEE ACCOMMODATION SCHEDULE  
FOR PLOT SPECIFIC PART M CATEGORY

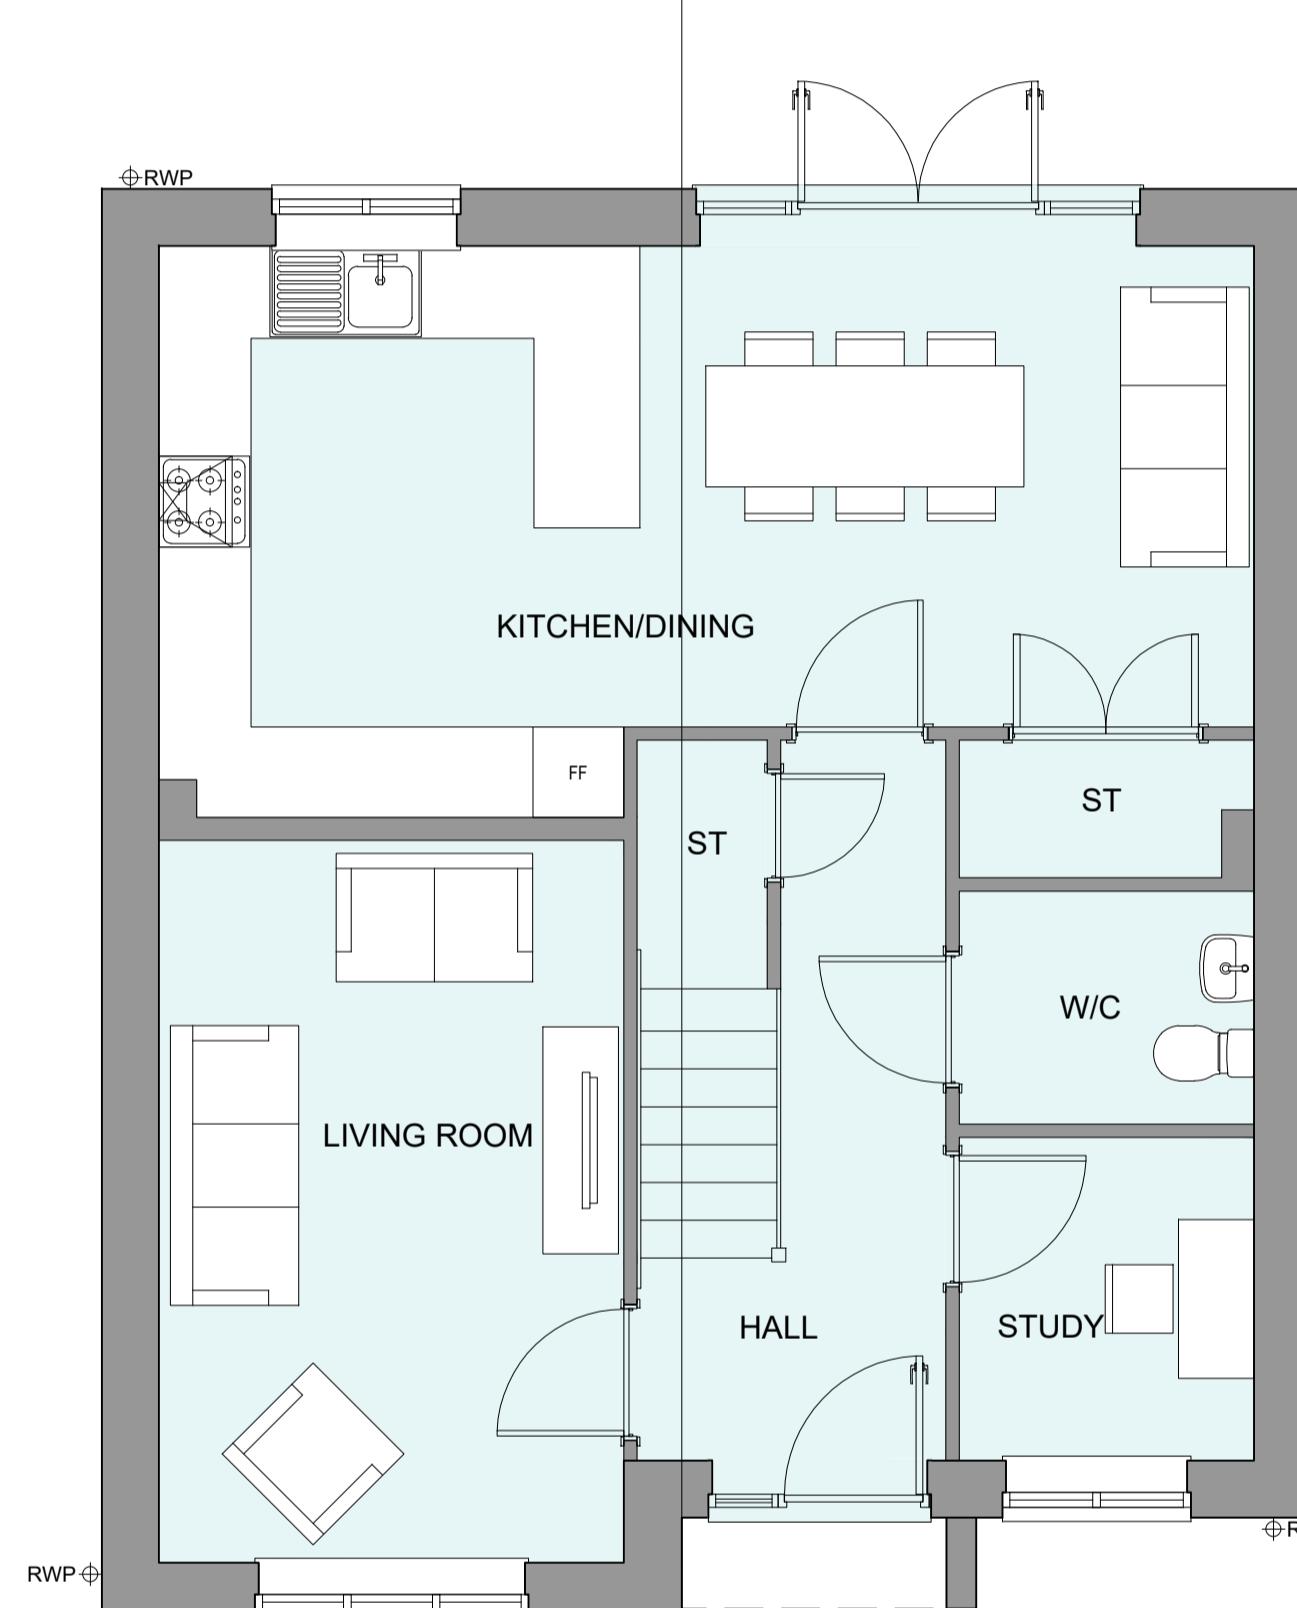

GROUND FLOOR PLAN

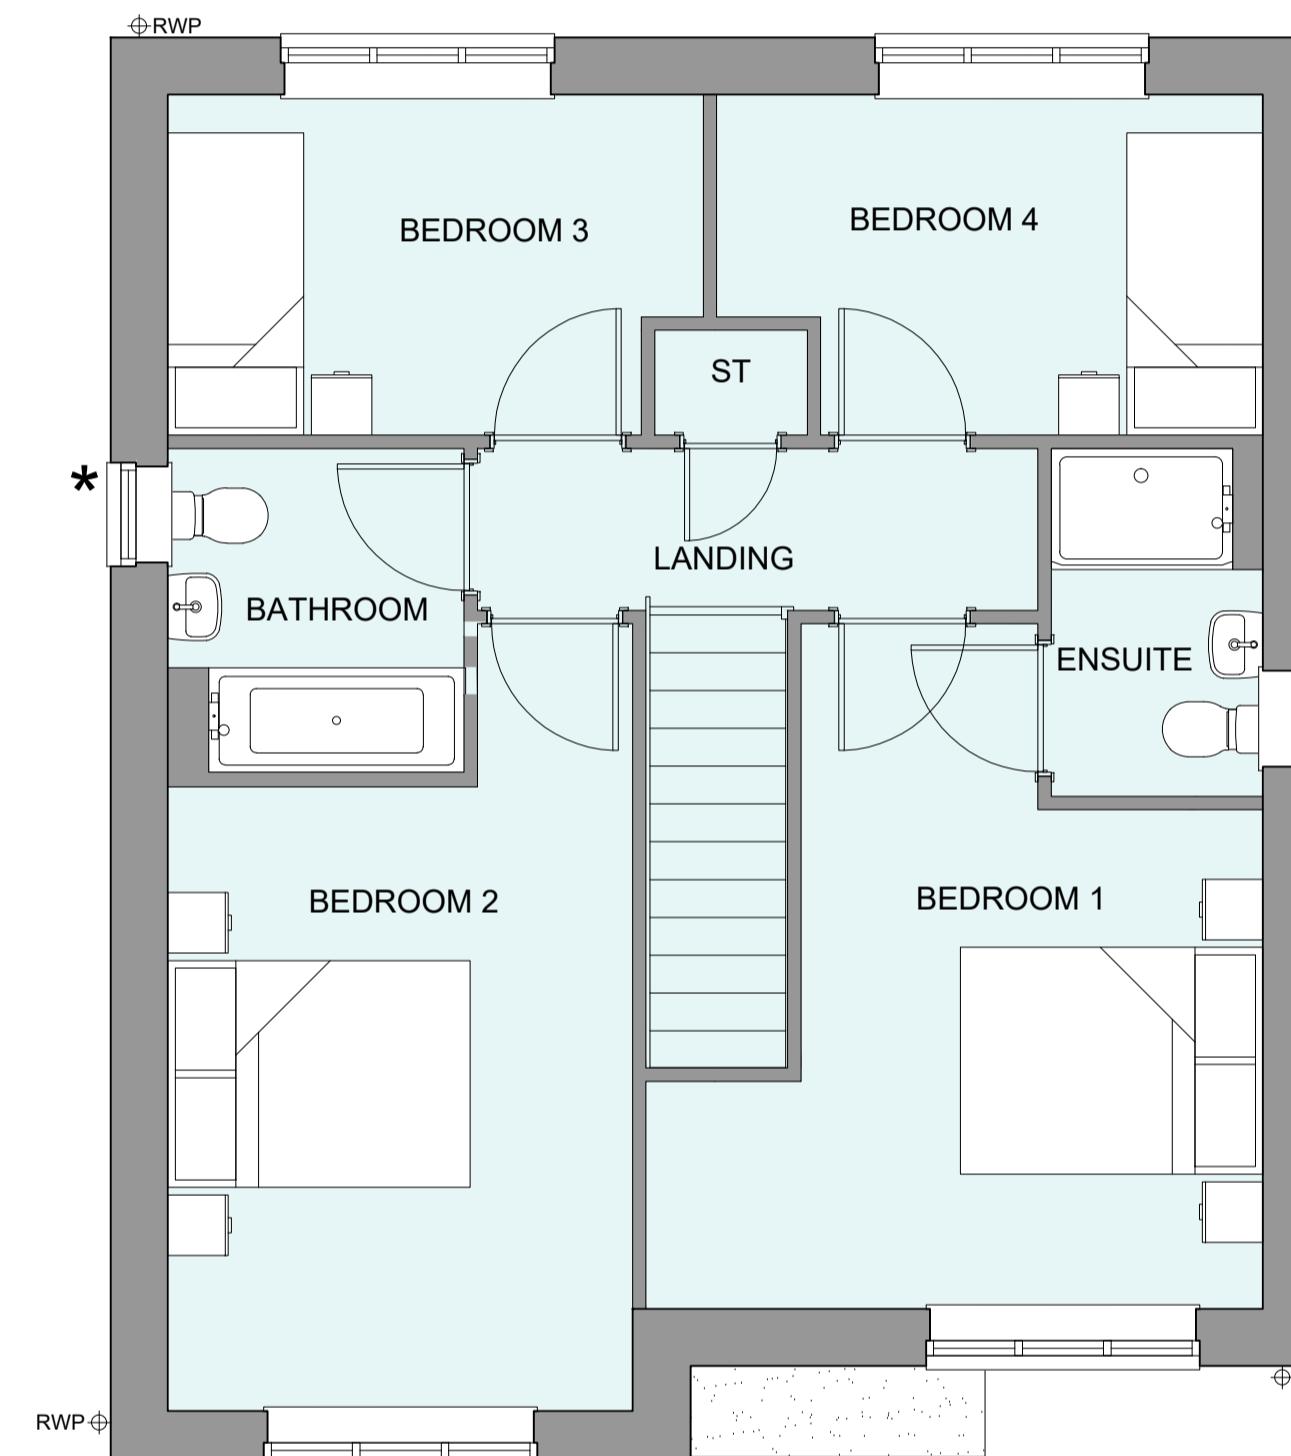

FIRST FLOOR PLAN

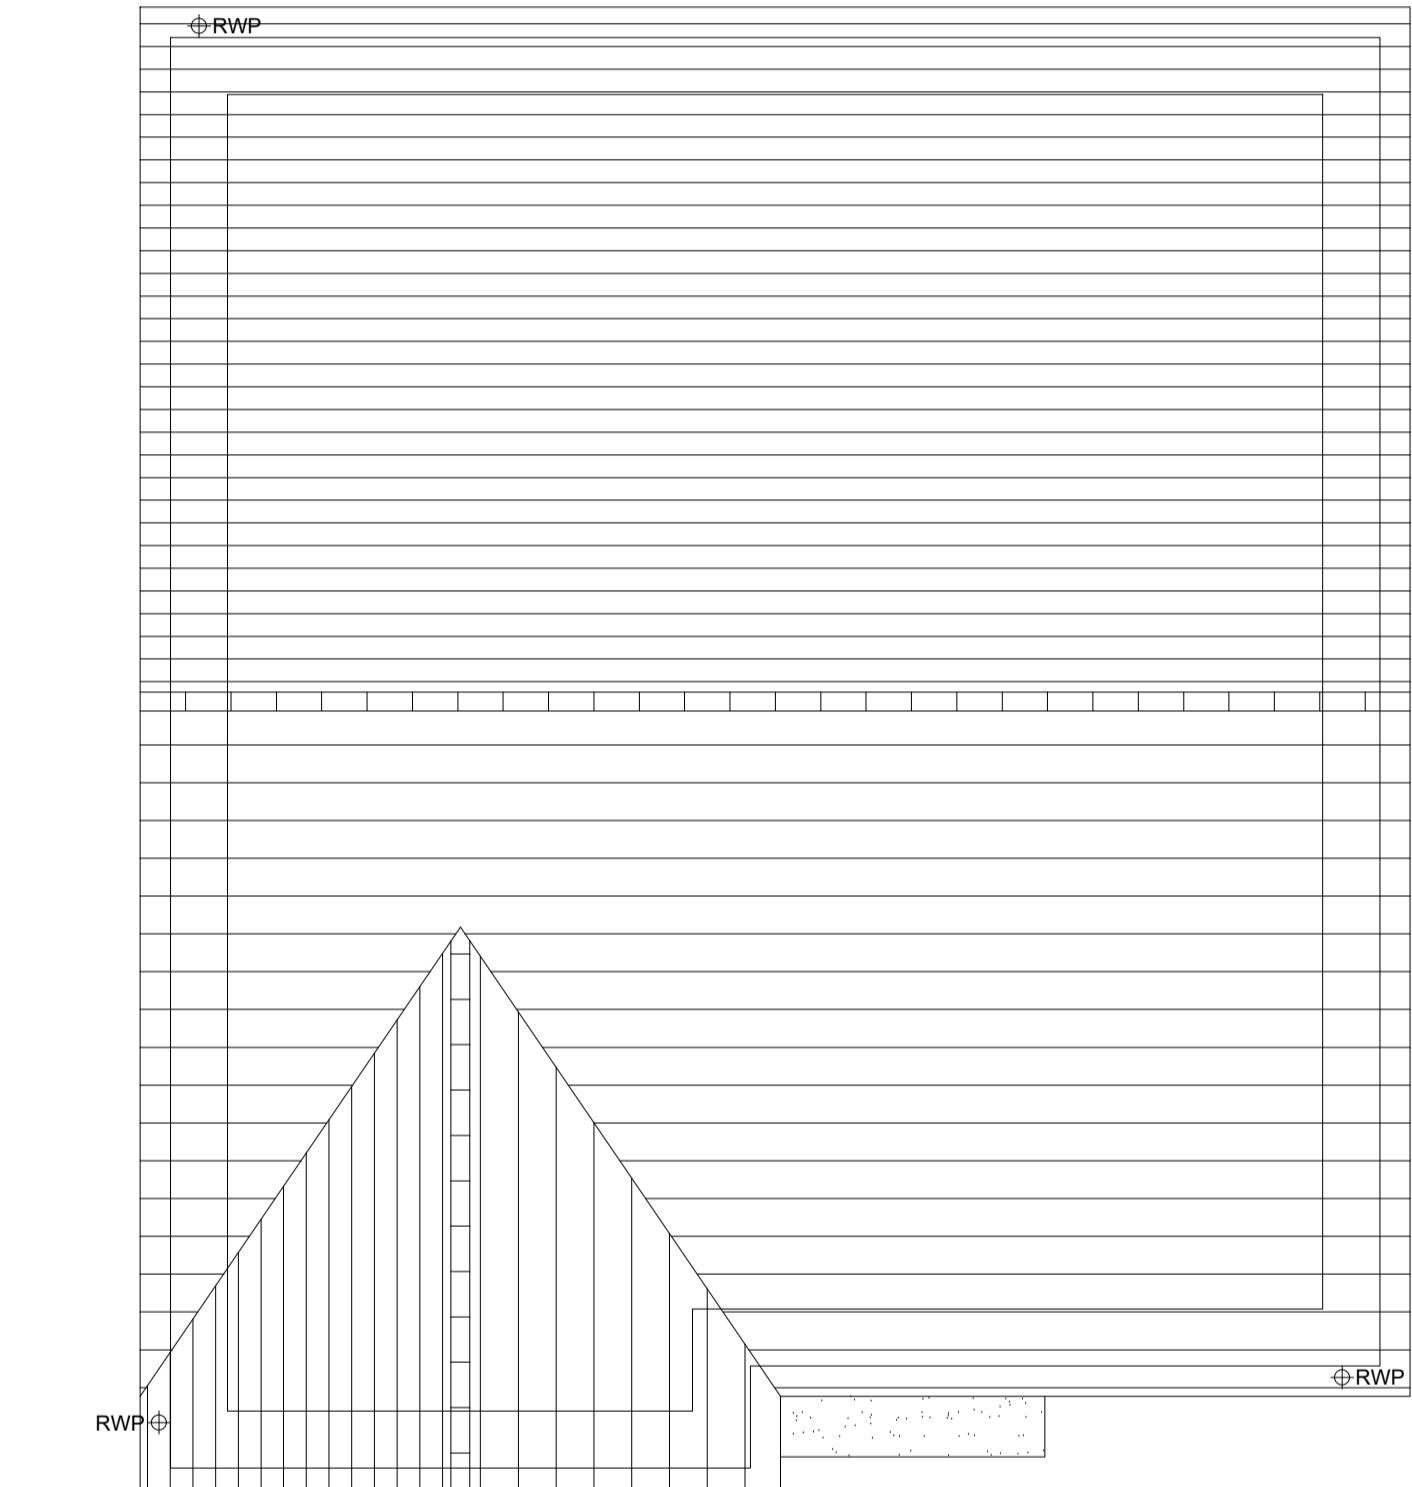

ROOF PLAN

A 10.12.24 Plot numbers adjusted to suit the new Layout  
Rev Date Amendment Initials

Project:  
PHASE 4 THE LANDINGS  
FORD, WEST SUSSEX  
Client:  
VISTRY SOUTH EAST  
Drawing:  
PROPOSED HOUSETYPE PLANS  
HT - "461" VARIANT "V1"

Drawing no: 22.1706.4850 Rev: A  
Scale@A1: 1:50 Date: AUG 24 Drawn: JC/CH Checked: YC

61-63 New London Road | Chelmsford | Essex | CM2 0ND  
T: +44 (0)1245 933988  
W: [www.fincarchitects.com](http://www.fincarchitects.com)  
E: [company@fincarchitects.com](mailto:company@fincarchitects.com)

© FINC Architects Limited holds the copyright to all the information contained within this drawing and it may not be copied or reproduced in whole or in part without the written consent of the copyright owner.  
All rights reserved. This drawing is the copyright of FINC Architects Limited and may not be copied or reproduced in whole or in part without the written consent of the copyright owner.  
Disclaimer: All dimensions and areas given in this drawing are approximate and are not to be relied upon for the purpose it was originally supplied.  
All measurements from this drawing are to be checked on site.  
Do not measure from this drawing. This drawing is to be printed in colour.