



PHASE 4 THE LANDINGS, FORD, WEST SUSSEX
PROPOSED HOUSETYPE ELEVATIONS - HT "461" VARIANT "V2"




FRONT ELEVATION

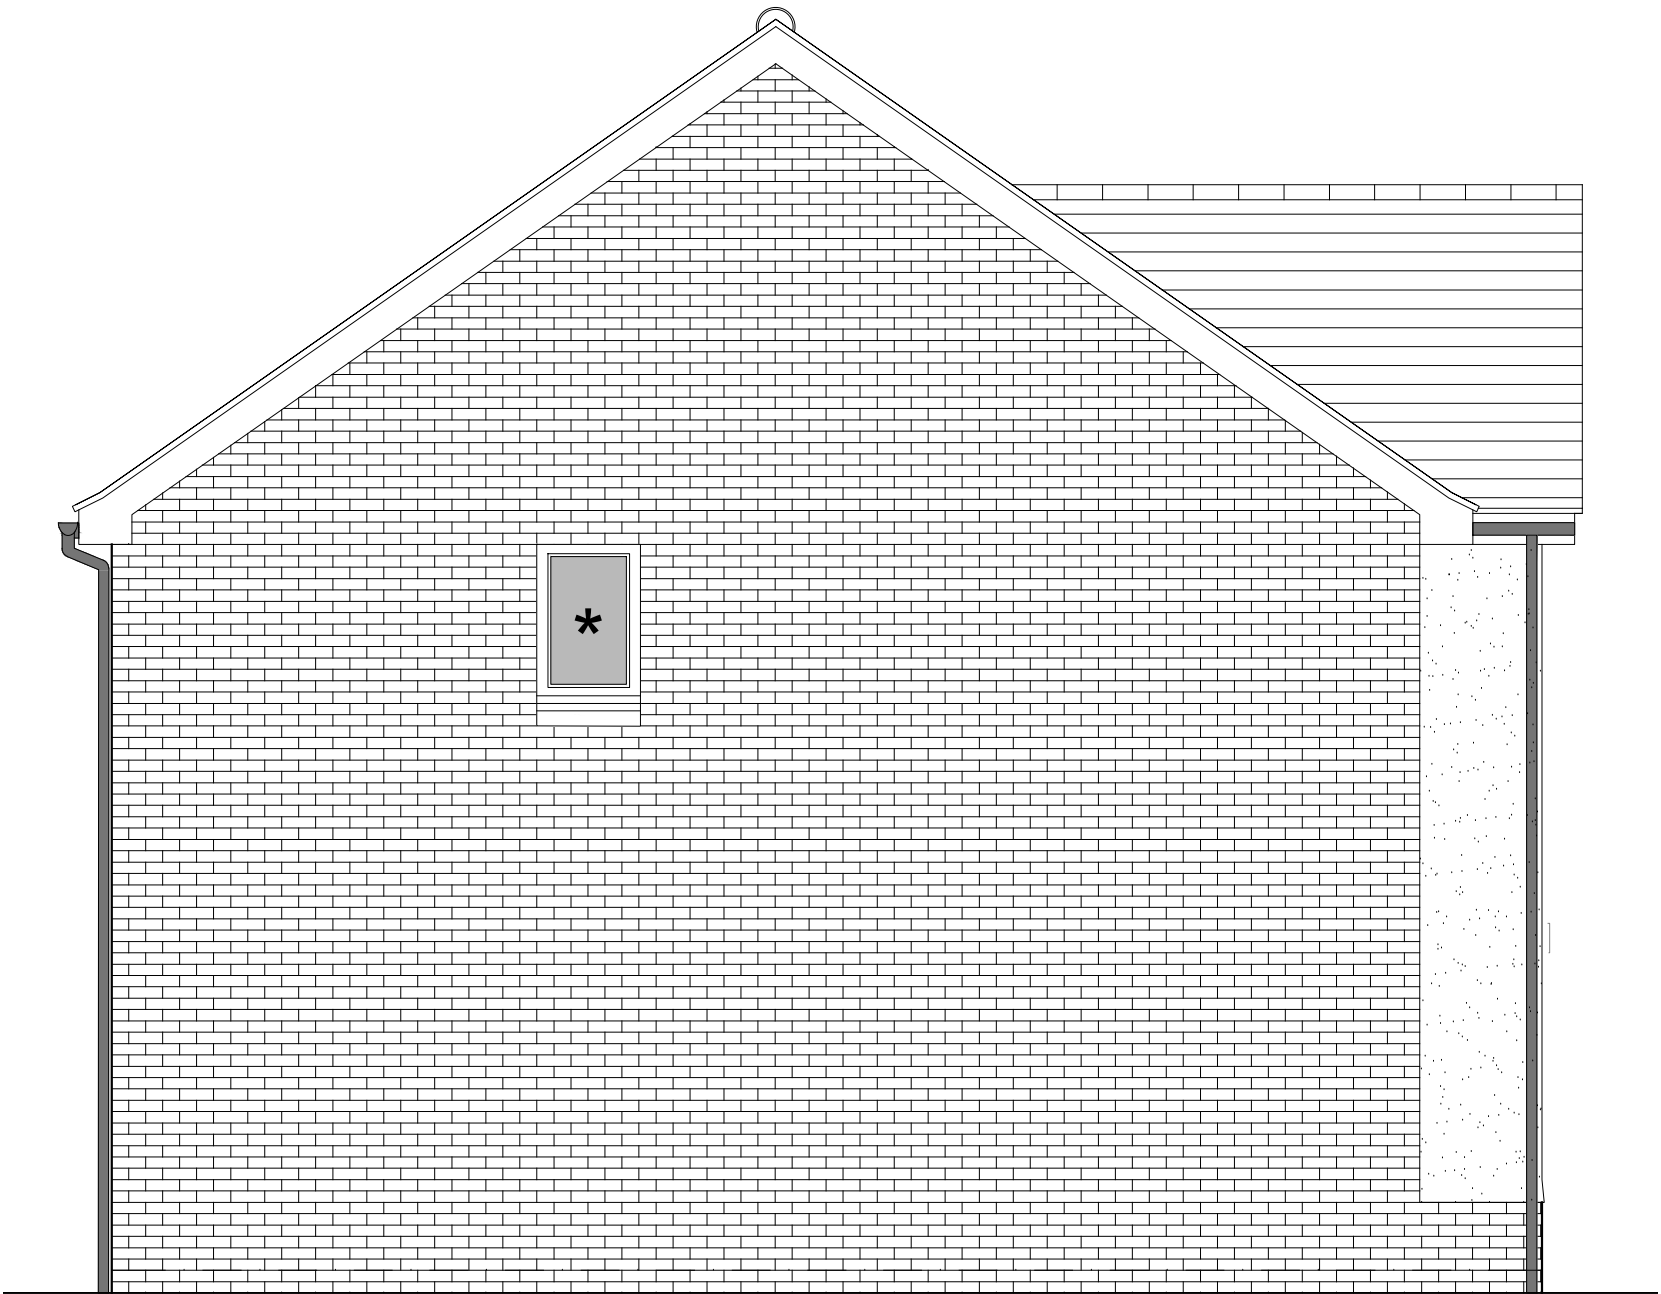

SIDE ELEVATION 1

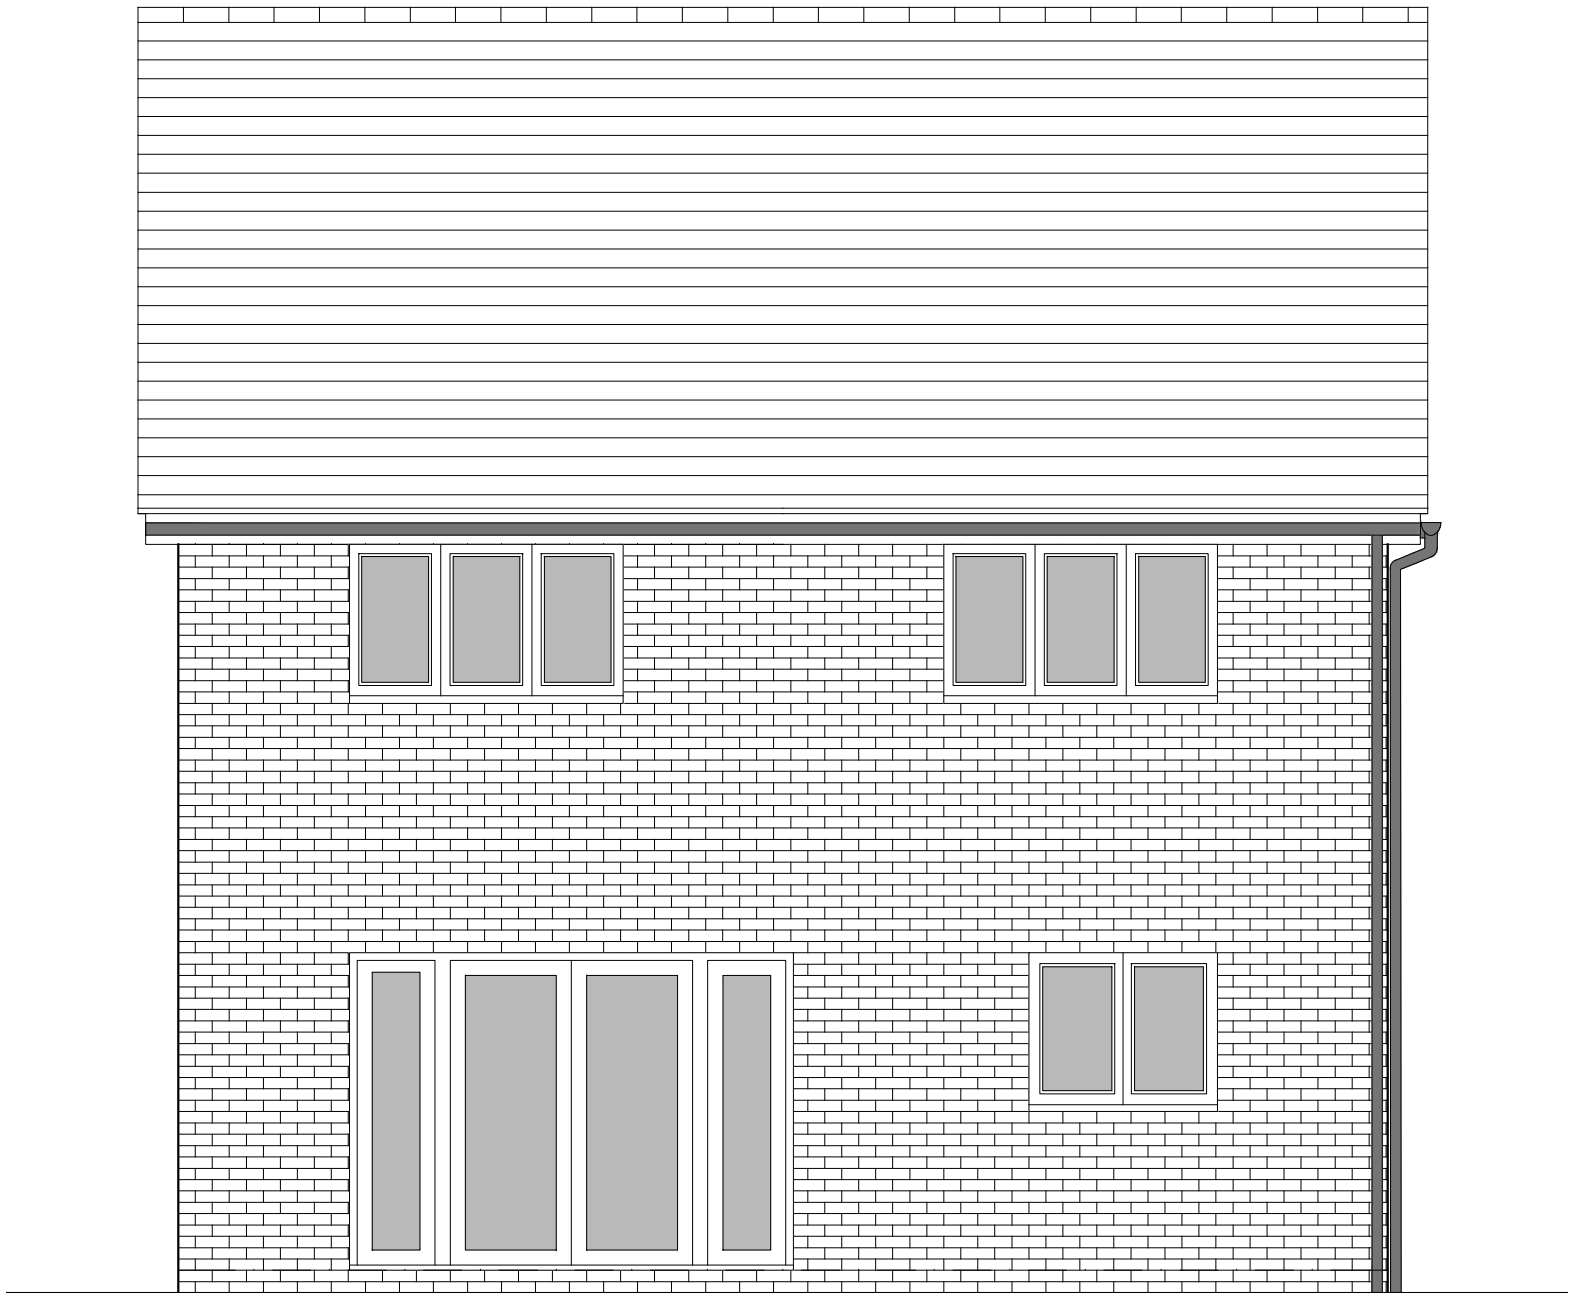

REAR ELEVATION

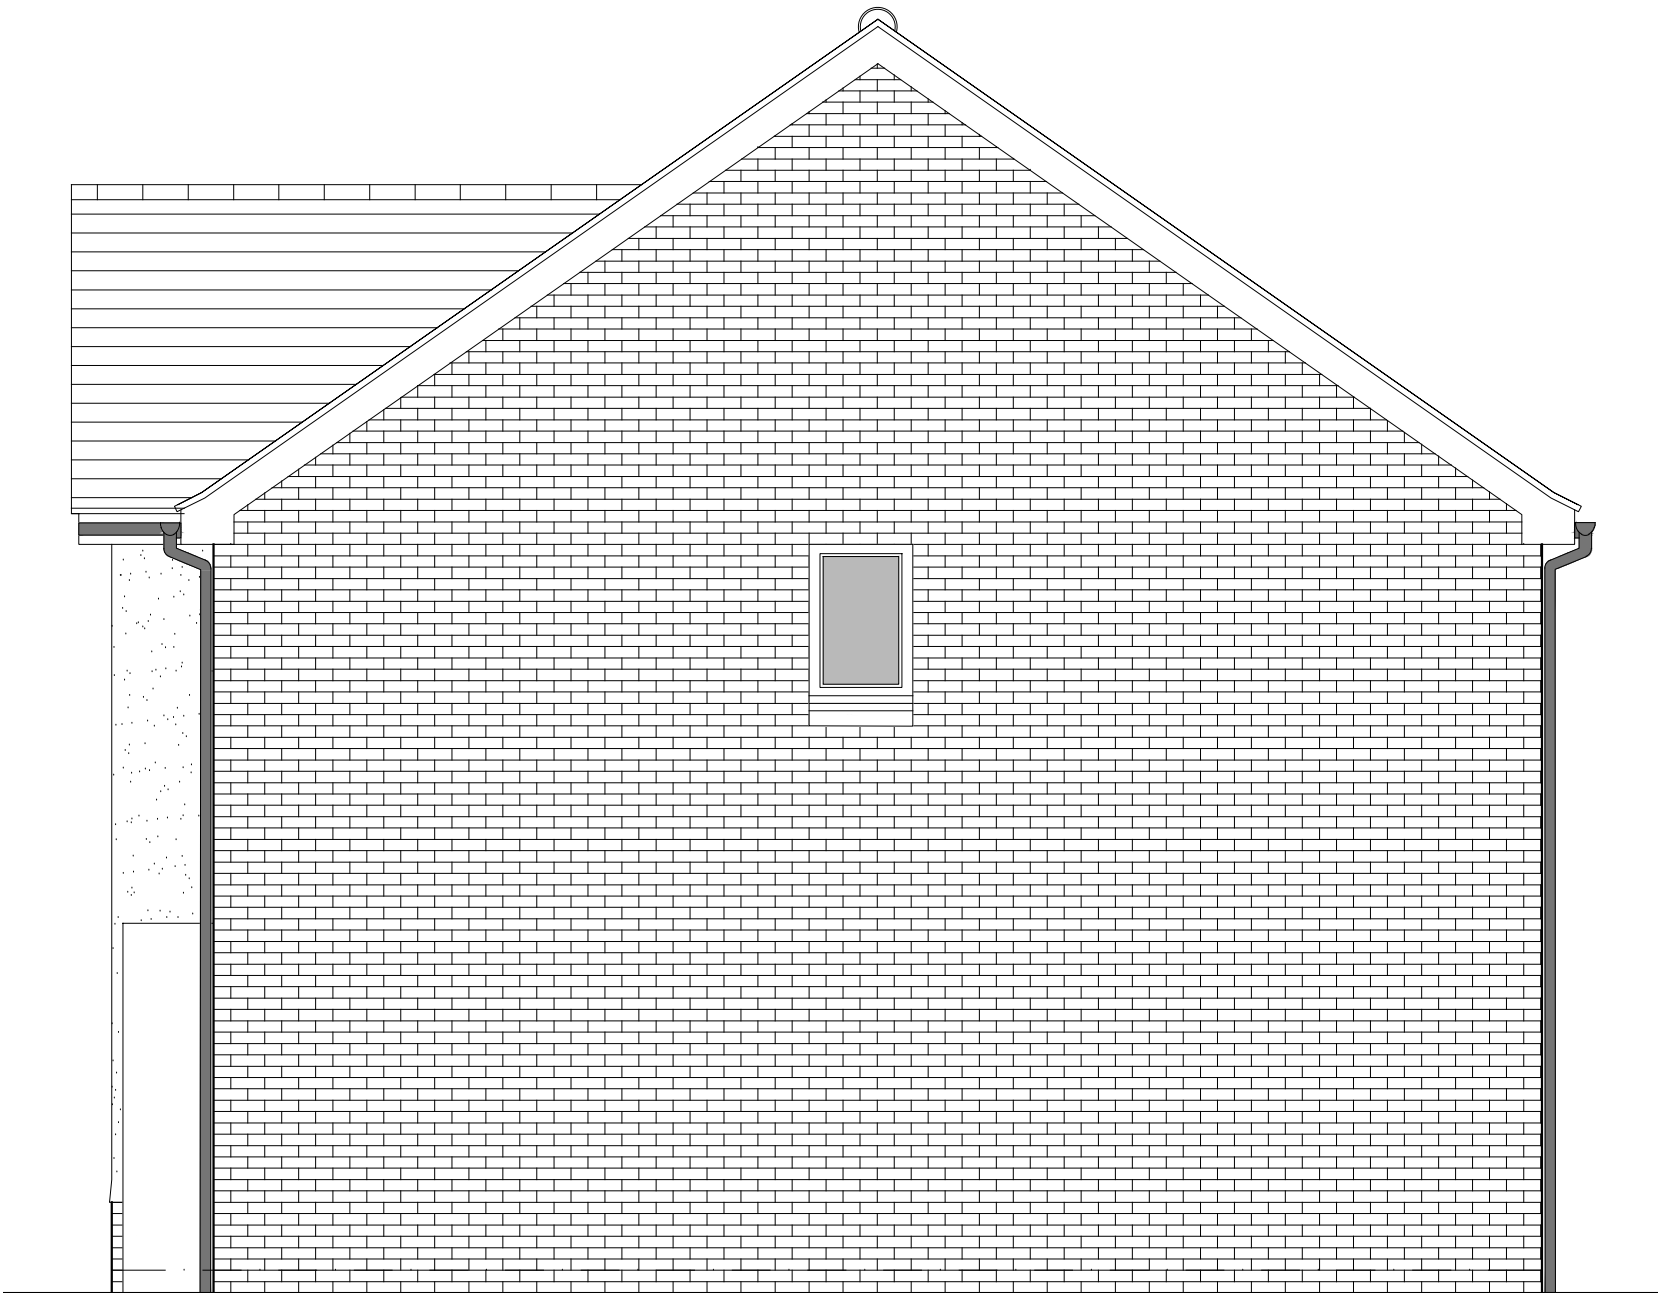

SIDE ELEVATION 2

HOUSETYPE VARIATIONS			
PLOT NUMBERS:	AS DRAWN	- 300,	
	HANDED	- 301, 307,	
MATERIALS:	WALLS	- BRICK	
	WALLS (TREATMENT)	- RENDER	
	FENESTRATION	- UPVC	
	OBSCURE WINDOWS	- BATHROOMS & ENSUITES	
	EXTERNAL DOORS	- UPVC	
	OBSCURE DOORS	-	
	ROOF	- TILE	
	GUTTERING & DOWNPIPES	- UPVC	
	FASCIA & SOFFITS	- UPVC	
WINDOW OMISSION*:	PLOT(S)	- 300, 301, 307	
AREA OF UNIT (GIA):	120.5sqm	1297sqft	
B. REGS PART M:	M4(2)		
NDSS COMPLIANT:	YES		
CHARACTER AREA:	RUNWAY PARK		

PLEASE SEE ACCOMMODATION SCHEDULE
FOR PLOT SPECIFIC PART M CATEGORY



A	10.12.24	Plot numbers adjusted to suit the new Layout		YC
Rev	Date	Amendment	Initials	
Project: PHASE 4 THE LANDINGS FORD, WEST SUSSEX				
Client: VISTRY SOUTH EAST				
Drawing: PROPOSED HOUSETYPE ELEVATIONS HT - "461" VARIANT "V2"				
Drawing no:		Rev:		
22.1706.4853		A		
Scale@A1:	1:50	Date:	AUG 24	Drawn: JC/CH Checked: YC

finc

61-63 New London Road | Chelmsford | Essex | CM2 0ND
T: +44 (0)1245 933988
W: www.fincarchitects.com
E: company@fincarchitects.com

Disclaimers:
© Finc Architects Limited holds the copyright to all the information contained within this document and their written consent must be obtained before copying or using the data other than for the purpose it was originally supplied.
All dimensions and measurements to be checked on site.
Do not scale from this drawing. This drawing is to be printed in colour.

PLANNING ISSUE