



HOUSETYPE VARIATIONS		
PLOT NUMBERS:	AS DRAWN	- 134, 281
	HANDED	- 133
MATERIALS:	WALLS	- BRICK
	WALLS (TREATMENT)	- RENDER
	FENESTRATION	- UPVC
	OBSCURE WINDOWS	- BATHROOMS & ENSUITES
	EXTERNAL DOORS	- UPVC
	OBSCURE DOORS	- UTILITY ROOM
	ROOF	- TILE
	GUTTERING & DOWNPIPES	- UPVC
	FASCIA & SOFFITS	- UPVC
WINDOW OMISSION*:	PLOT(S)	- N/A
AREA OF UNIT (GIA):	130.5sqm	1404sqft
B. REGS PART M:	M4(2)	
NDSS COMPLIANT:	YES	
CHARACTER AREA:	RUNWAY PARK	
PLEASE SEE ACCOMMODATION SCHEDULE		


SEE ACCOMMODATION SCHEDULE
OR PLOT SPECIFIC PART M CATEGORY

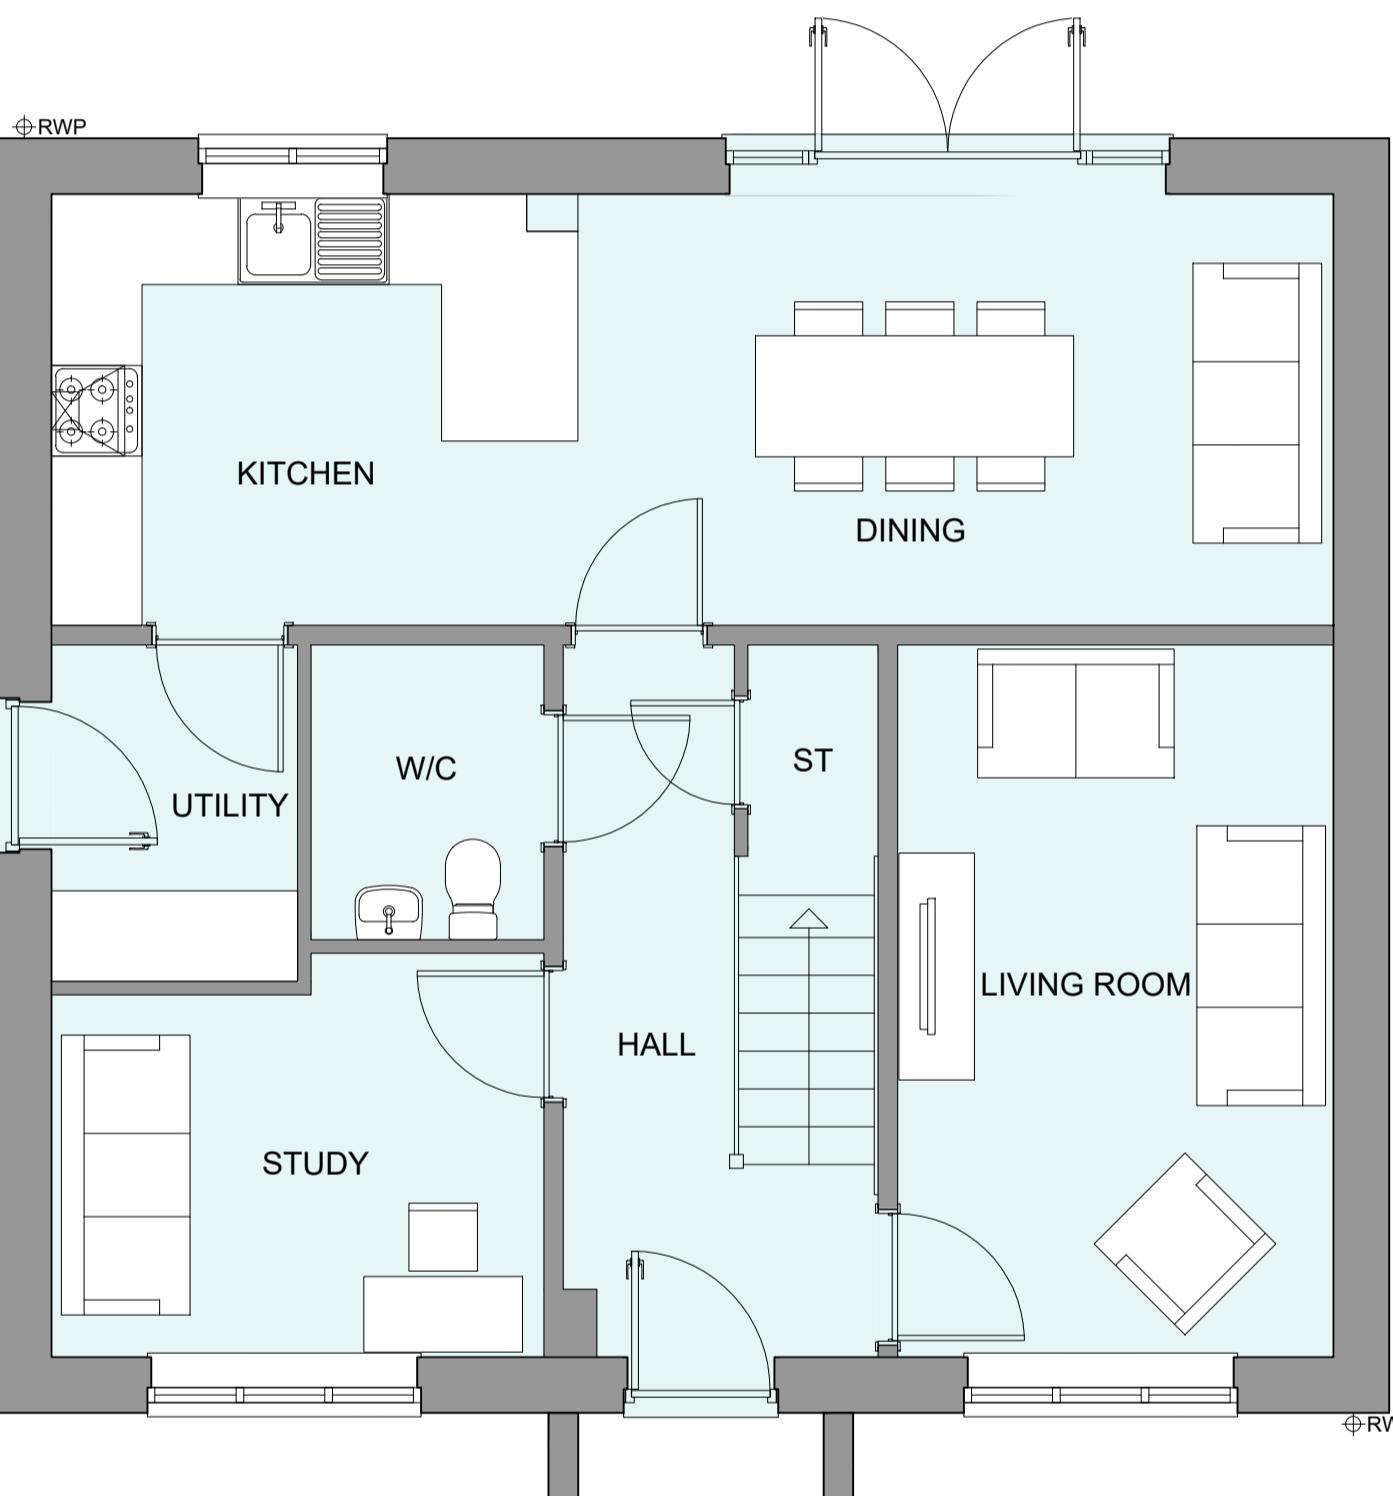

GROUND FLOOR PLAN

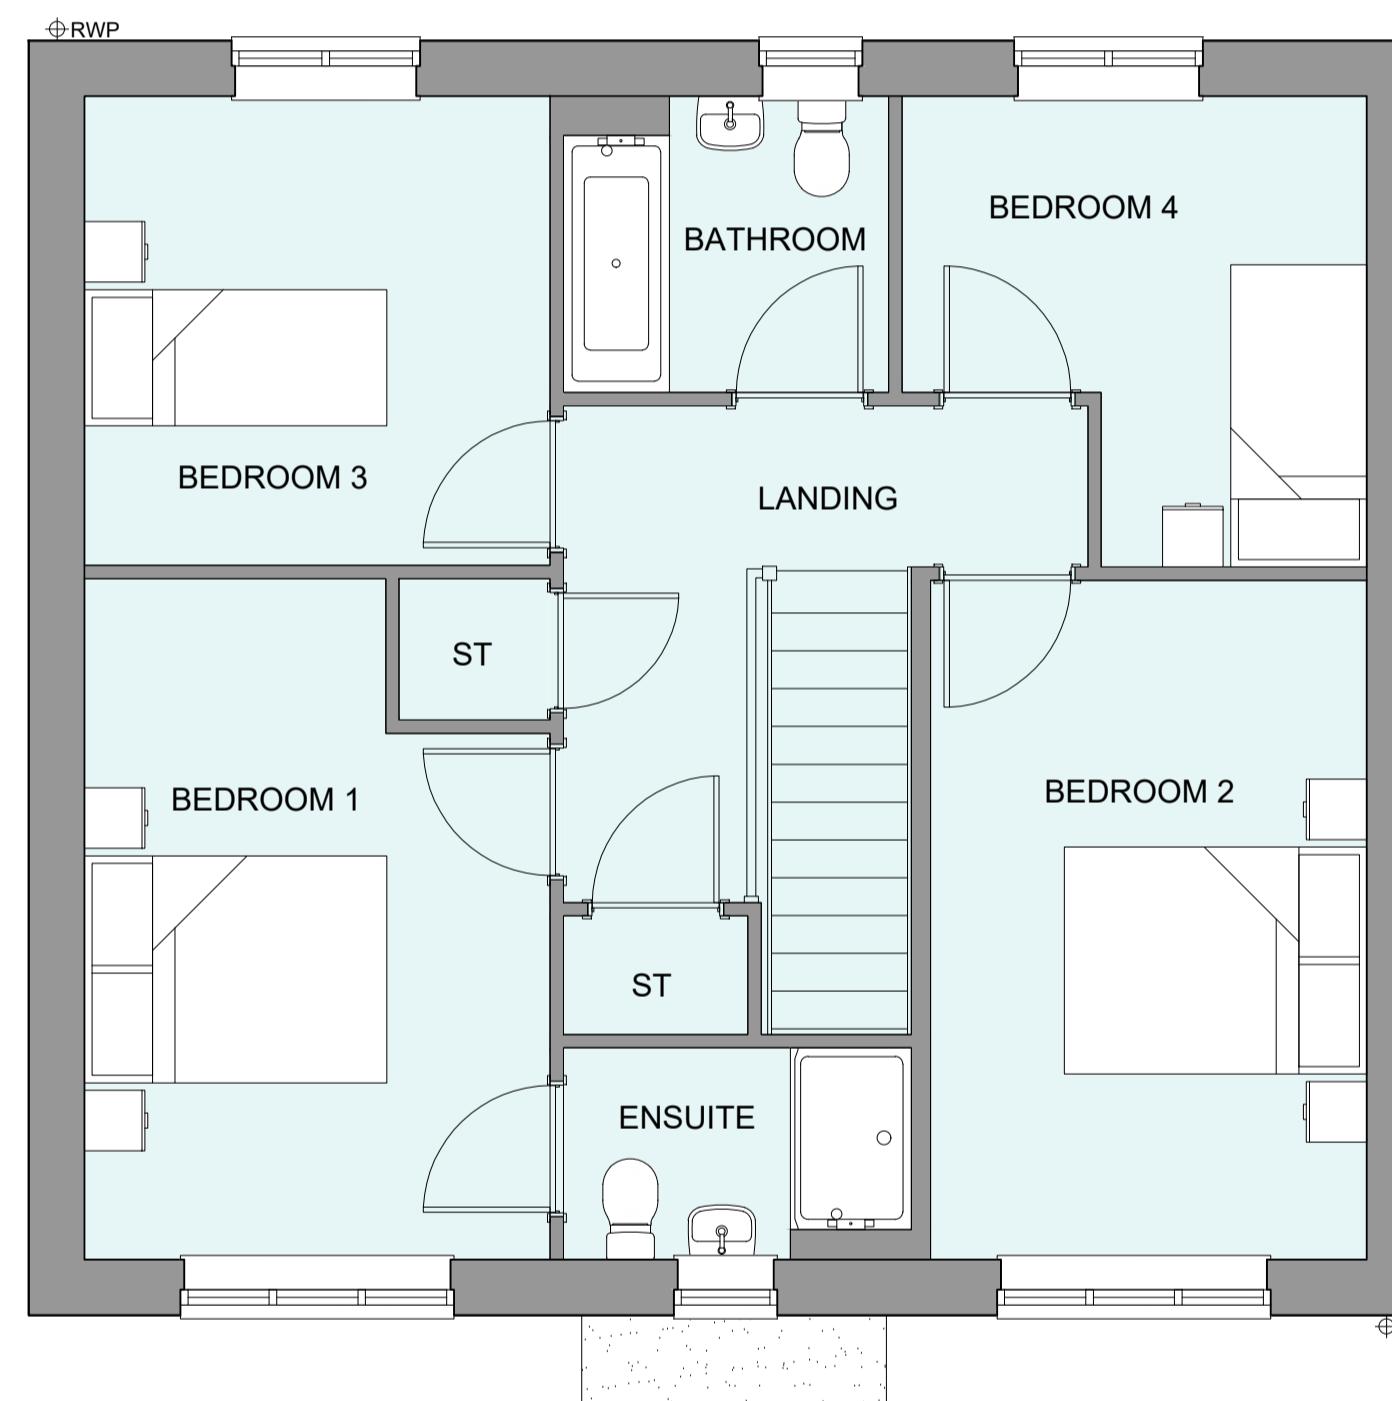

FIRST FLOOR PLAN

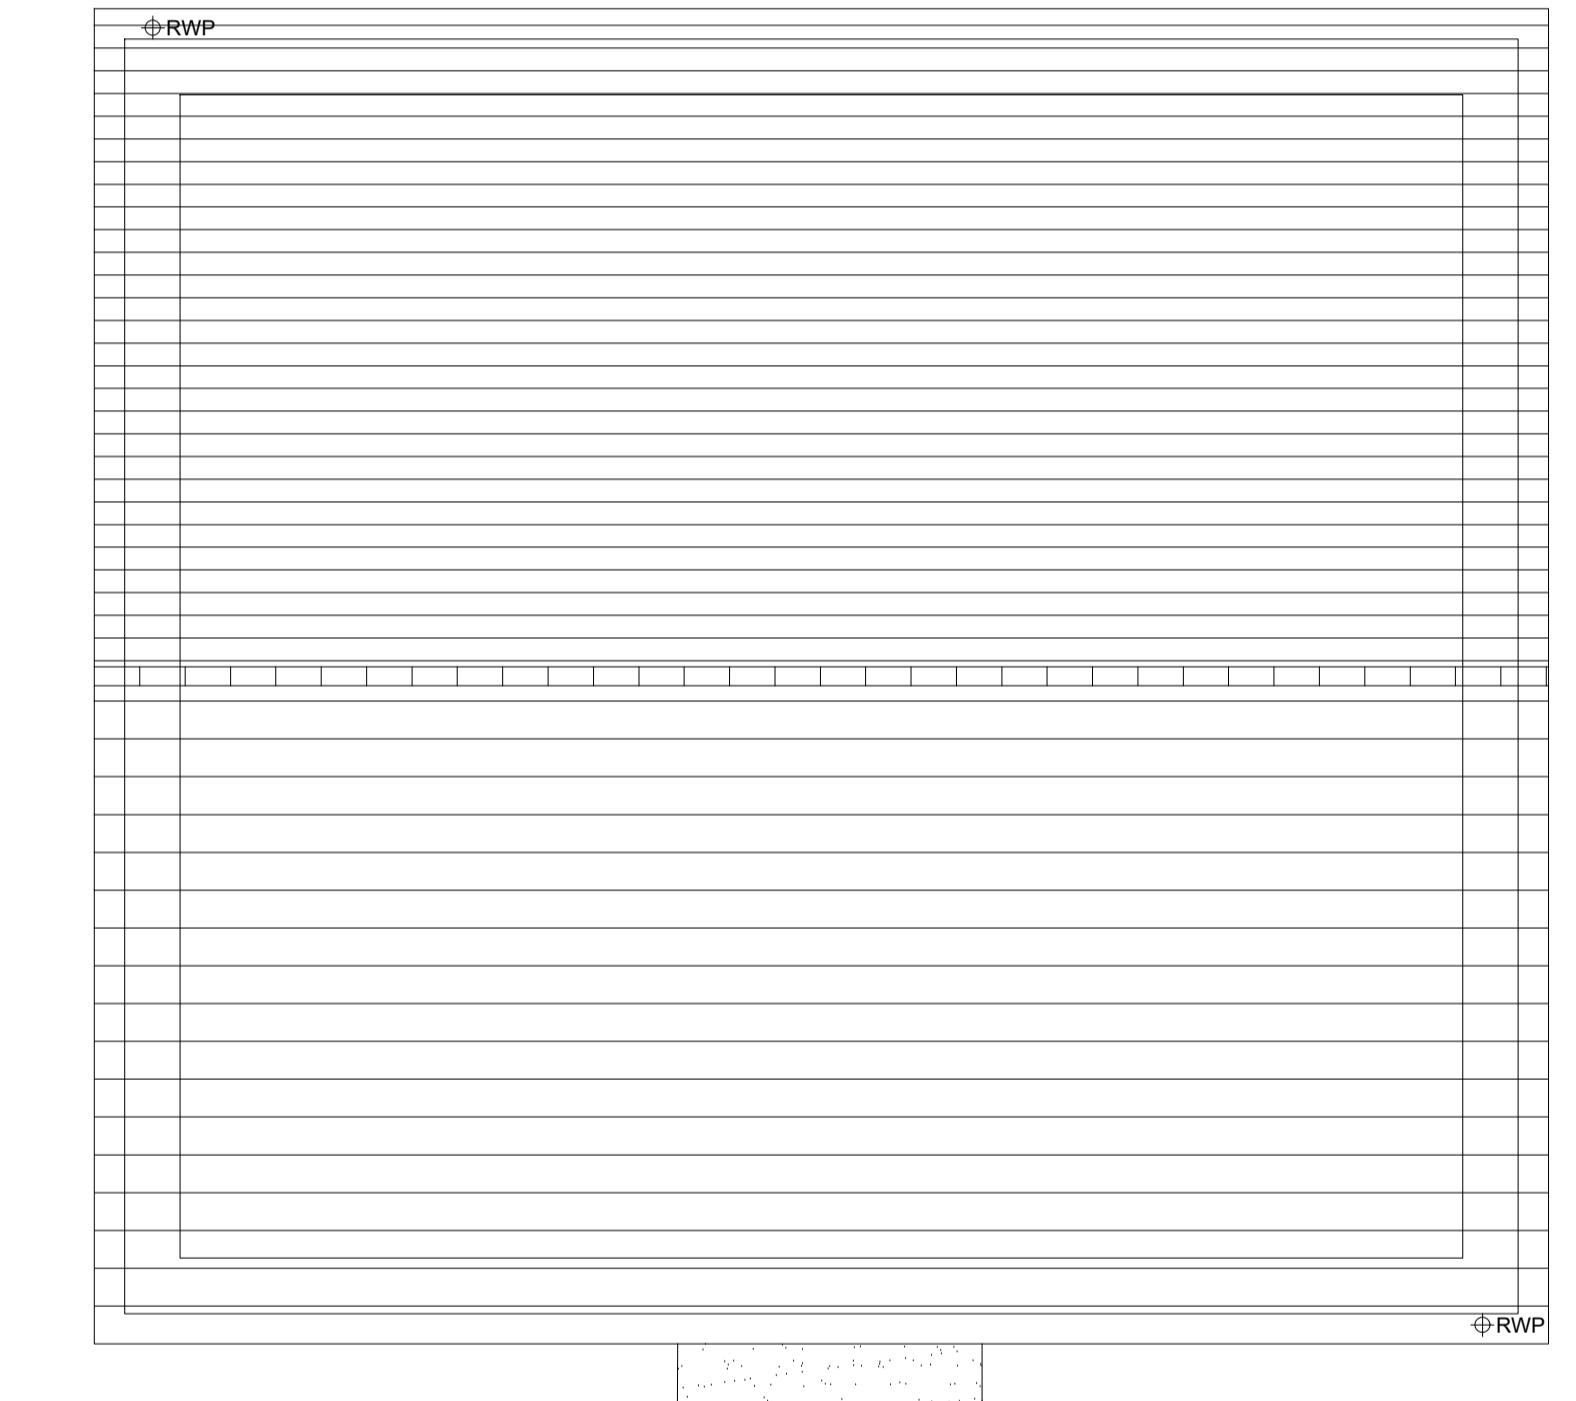

ROOF PLAN

Rev	Date	Amendment
Project:		
CHASE 4 THE LANDINGS		
ORD, WEST SUSSEX		
Document:		
STRY SOUTH EAST		
Drawing:		
PROPOSED HOUSETYPE PLANS		
T - "462" VARIANT "V3"		

owing no: 22.1706.4904 Rev: -

ale@A1: 1:50 Date: DEC 24 Drawn: JC/CH Checked: YC

FINC Architects Ltd
61-63 New London Road | Chelmsford | Essex | CM2 0ND

T: +44 (0)1245 933988
W: www.finarchitects.com
E: company@finarchitects.com

© FINC Architects Limited holds the copyright to all the information contained within this document and their written consent must be obtained before copying or using the data other than for the purpose it was originally supplied.

PLANNING ISSUE