



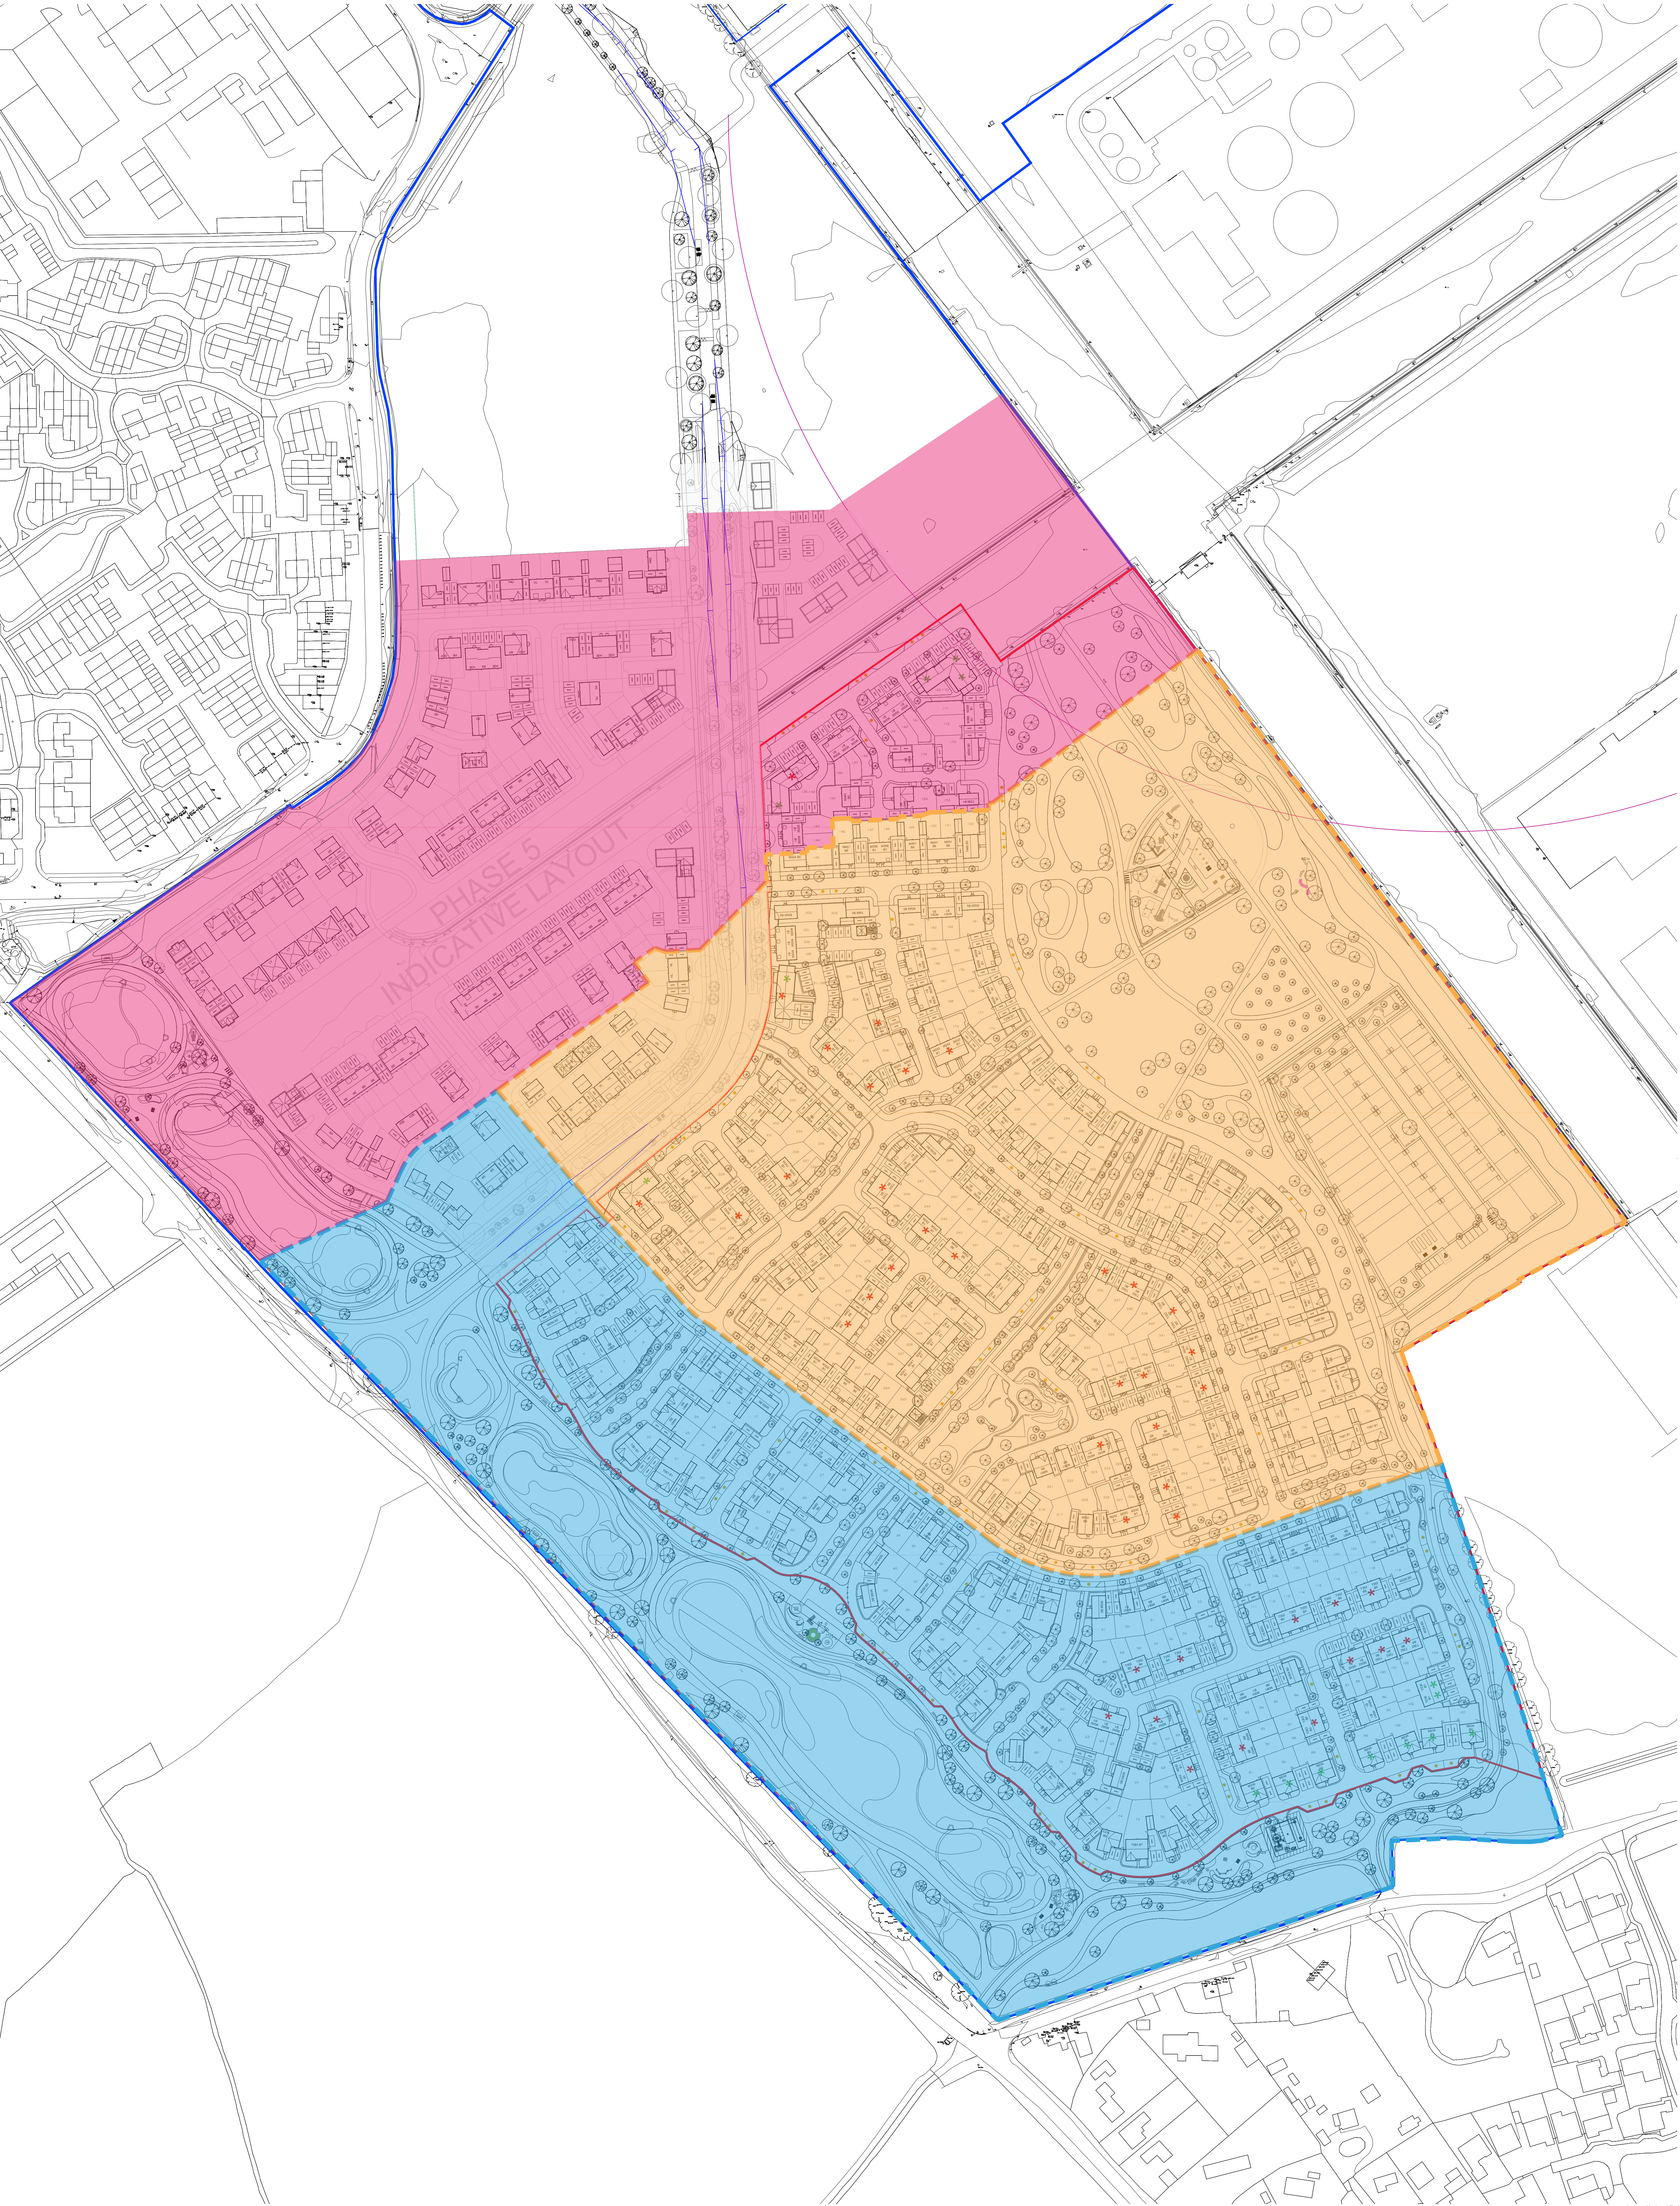

KEY

- Runway
- Runway Park
- Ryebank Park

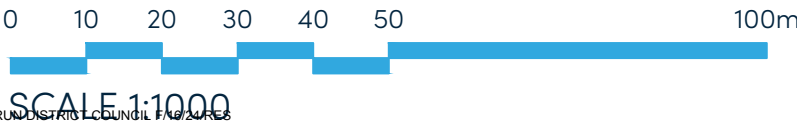

C16-12-24Layout Updated To Newest Site Plan Revision UCLP

B16-08-24Layout Updated To Newest Site Plan Revision JCLP

A12-08-24Layout adjusted to suit the new redline boundaryYC

Rev	Date	Amendment	Initials

Project:
PHASE 4, THE LANDINGS
FORD, WEST SUSSEX

Client:
VISTRY SOUTH EAST

Drawing:
PHASE 4
PROPOSED CHARACTER AREAS PLAN

Drawing no:
22.1706.2110

Rev:
C

Scale@A0: 1:1000Date: AUGUST 24Drawn: CLPChecked: CH

finc

FINC Architects Ltd
61-63 New London Road (Cheshamford) Exeter | EX6 0ND
T: +44 (0) 1349 833989
W: www.fincharchitects.com
E: enquiry@fincharchitects.com

Disclaimer:

© FINC Architects. Limited holds the copyright to all the information contained within this document and this will remain copyright unless otherwise stated. Copying or using the data other than for the purpose it was originally supplied.
All dimensions and measurements to be checked on site.
Do not scale from this drawing. This drawing is to be printed in colour.

PLANNING WIP