

**Revisions**

No.	Description	Date	By
1	PLANNING	17-11-25	

**Notes:**

GENERAL NOTES:


All dimensions & levels are preliminary and approximate and subject to utilities search, legal boundaries and detailed layouts/ design development through consultation.

Dimensions are to be checked on site by contractor & sub contractors prior to commencement of work, any discrepancies are to be highlighted immediately to the architects.



**Existing North Elevation**

1:100

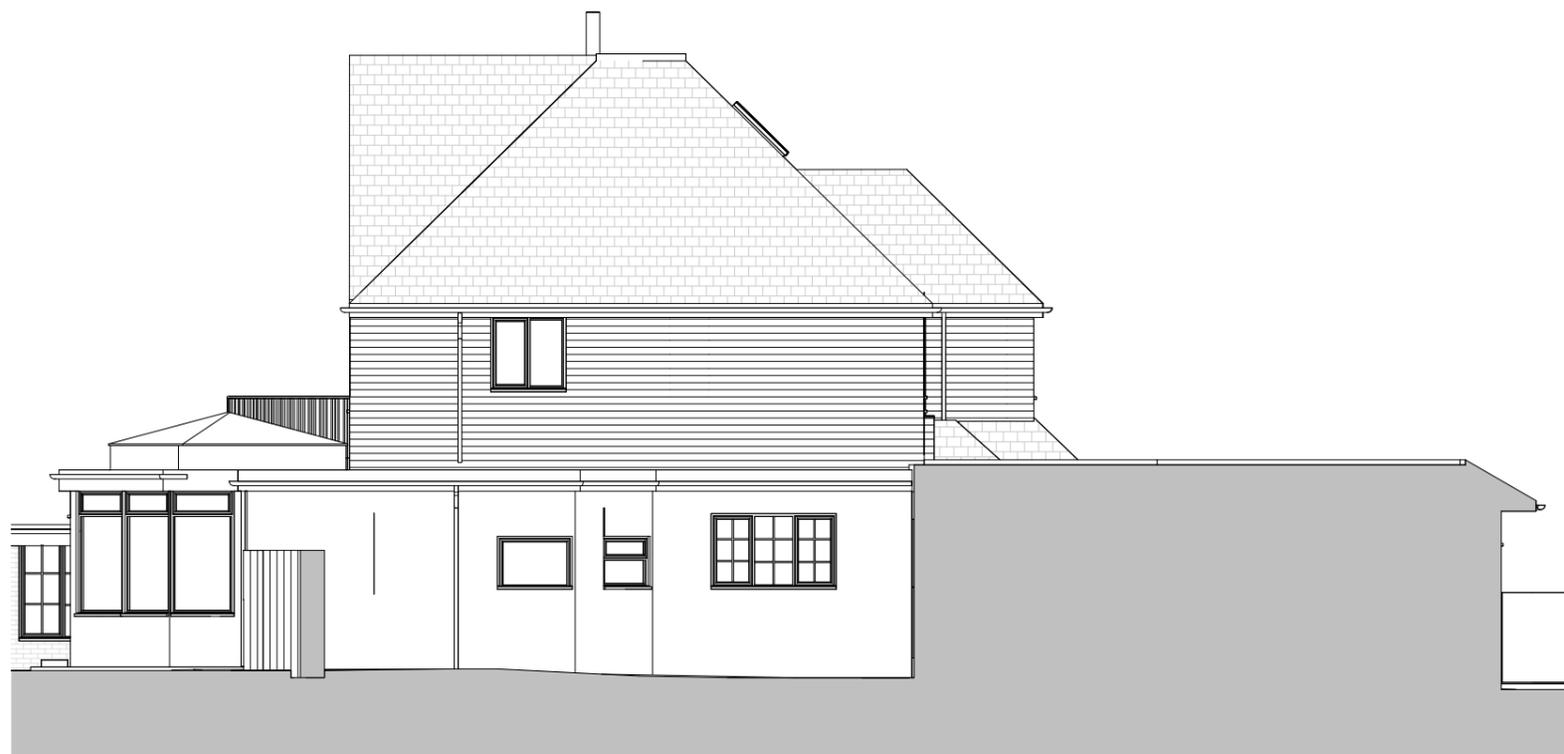

**Existing East Elevation**

1:100

Scale 1 to 100



Scale: 1 : 100 @ A3

Project No. Project Name:

**658 Cloudy Bay**

Drawing Name:

**Existing North and East Elevations**

Drawing No. Revision: Suitability Description:

**P007 P1 PLANNING**

Drawn:MS Checked:GF Orig Paper Size: A3

**FRESH** Architects

T 07703682107 | 07393913140

[info@fresh-architects.co.uk](mailto:info@fresh-architects.co.uk) | [www.fresharchitects.co.uk](http://www.fresharchitects.co.uk)

Use figured dimensions only. All levels and dimensions to be checked. This drawing is to be read in conjunction with all other relevant drawings and specifications.

© FRESH Architects Ltd. All rights reserved