


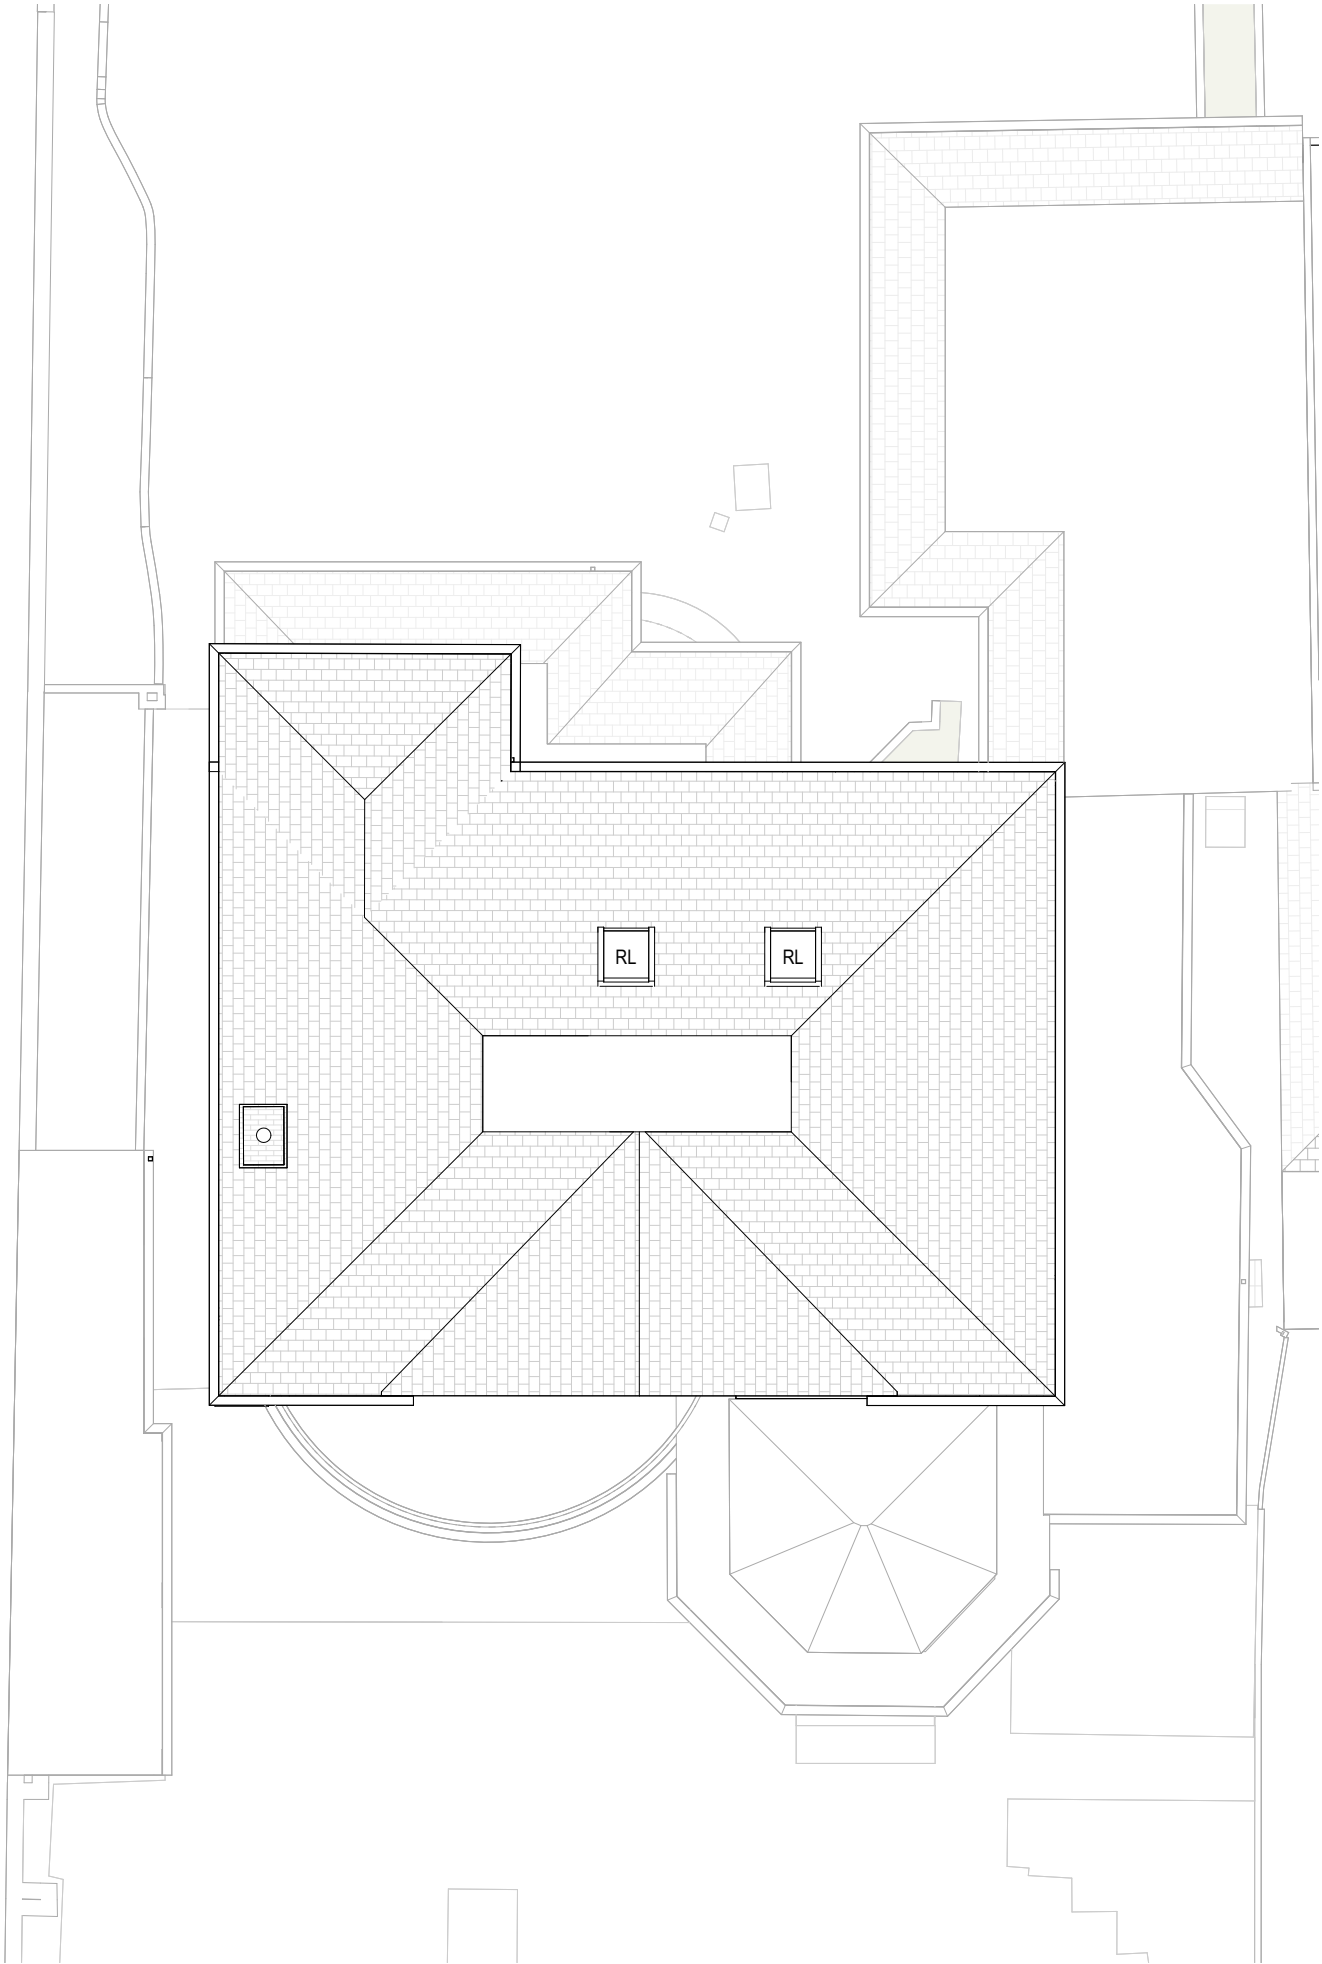

Revisions			
No.	Description	Date	By
1	PLANNING	17-11-25	

Notes:

GENERAL NOTES:

All dimensions & levels are preliminary and approximate and subject to utilities search, legal boundaries and detailed layouts/ design development through consultation.

Dimensions are to be checked on site by contractor & sub contractors prior to commencement of work, any discrepancies are to be highlighted immediately to the architects.

Scale 1 to 100

0125

M

Scale: 1 : 100 @ A3

Project No. 658

Project Name: Cloudy Bay

Drawing Name:
Existing Roof Plan

Drawing No.	Revision:	Suitability Description:
P006	P1	PLANNING
Drawn: MS	Checked: GF	Orig Paper Size: A3