


Existing West Boundary

1 : 200




Proposed West Boundary

1 : 200

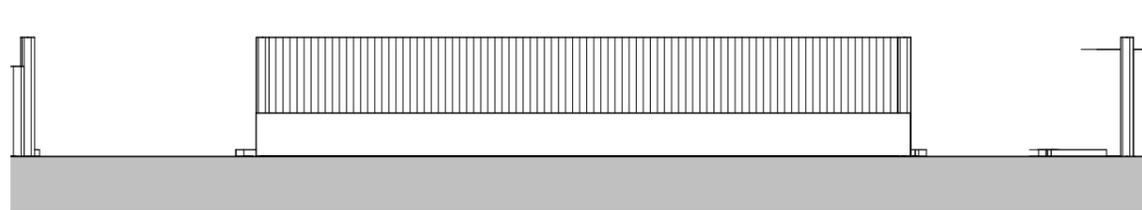


Existing Front Boundary

1 : 100

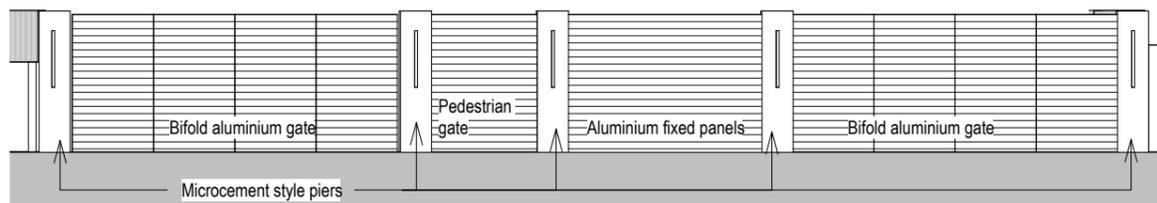


Proposed Front Boundary

1 : 100

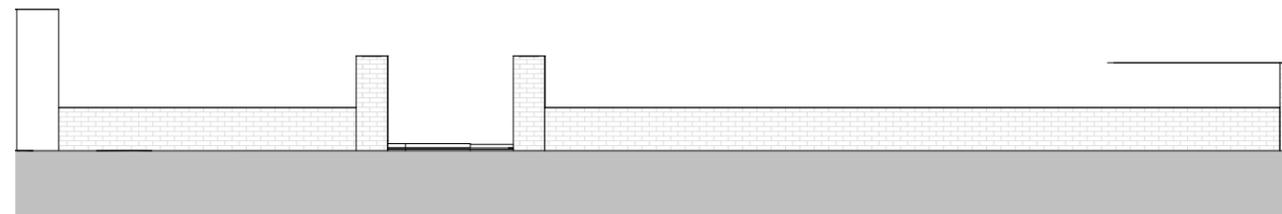

Existing Rear Elevation

1 : 100

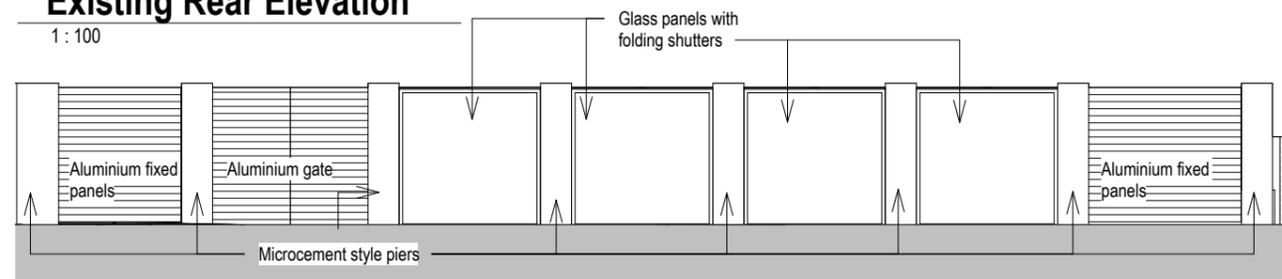


Proposed Rear Elevation

1 : 100



Existing East Boundary

1 : 200

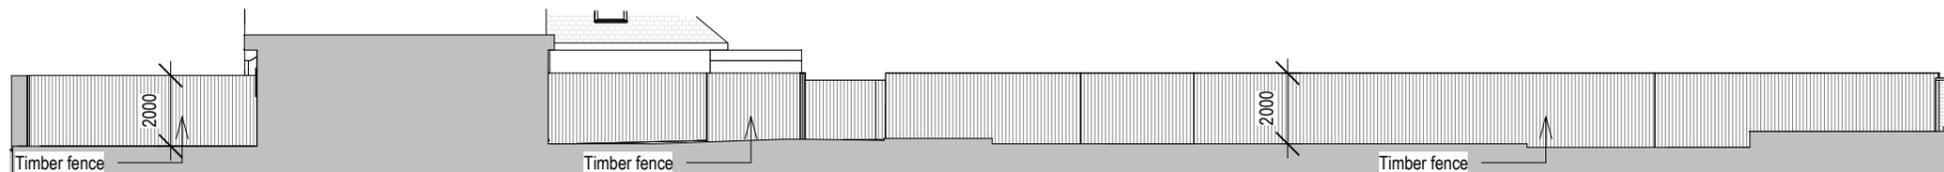

Proposed East Boundary

1 : 200

Revisions

No.	Description	Date	By
1	Demolition plans and elevations	27-11-25	

Notes:

GENERAL NOTES:

All dimensions & levels are preliminary and approximate and subject to utilities search, legal boundaries and detailed layouts/ design development through consultation.

Dimensions are to be checked on site by contractor & sub contractors prior to commencement of work, any discrepancies are to be highlighted immediately to the architects.



Scale: As indicated @ A3

Project No. Project Name:

658 Cloudy Bay

Drawing Name:
Existing and Proposed Boundaries

Drawing No. Revision: Suitability Description:
P015 P1 PLANNING
Drawn:MS Checked:GF Orig Paper Size: A3

FRESH Architects

T 07703682107 | 07393913140

info@fresh-architects.co.uk | www.fresharchitects.co.uk

Use figured dimensions only. All levels and dimensions to be checked. This drawing is to be read in conjunction with all other relevant drawings and specifications.

© FRESH Architects Ltd. All rights reserved