


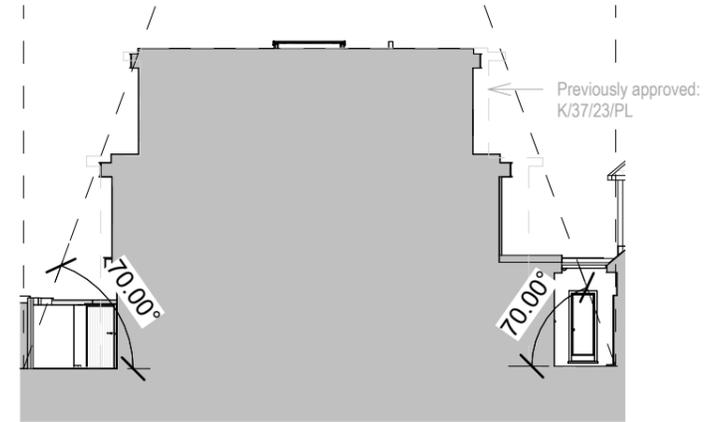

Proposed North Elevation

1:100



Section AA'

1:200

Revisions

No.	Description	Date	By
1	PLANNING	17-11-25	

Notes:

GENERAL NOTES:


All dimensions & levels are preliminary and approximate and subject to utilities search, legal boundaries and detailed layouts/ design development through consultation.

Dimensions are to be checked on site by contractor & sub contractors prior to commencement of work, any discrepancies are to be highlighted immediately to the architects.

KEY

- A Microcement style
- B Timber cladding
- C Glass
- C* Obscured glass

Scale 1 to 100

 

Scale: As indicated @ A3

Project No. Project Name:

658 Cloudy Bay

Drawing Name:

Proposed North and East Elevations

Drawing No. Revision: Suitability Description:

P013 P1 PLANNING

Drawn:MS Checked:GF Orig Paper Size: A3

FRESH Architects

T 07703682107 | 07393913140

info@fresh-architects.co.uk | www.fresharchitects.co.uk

Use figured dimensions only. All levels and dimensions to be checked. This drawing is to be read in conjunction with all other relevant drawings and specifications.

© FRESH Architects Ltd. All rights reserved



Proposed East Elevation

1:100