


**Existing Site**

1 : 200

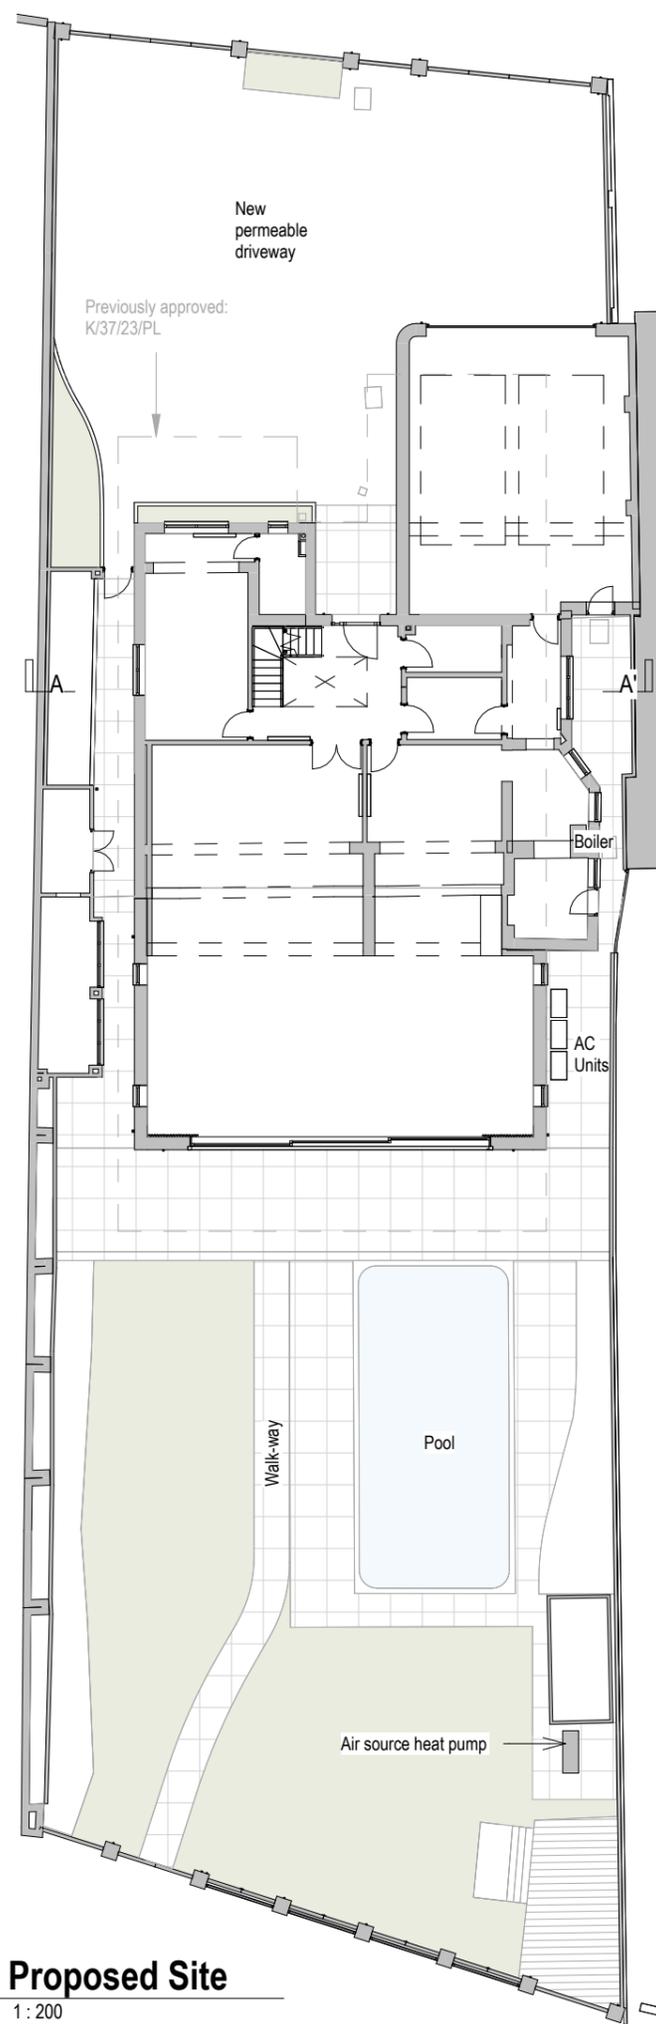

**Proposed Site**

1 : 200

**Revisions**

No.	Description	Date	By
1	PLANNING	17-11-25	

**Notes:**

**GENERAL NOTES:**

All dimensions & levels are preliminary and approximate and subject to utilities search, legal boundaries and detailed layouts/ design development through consultation.

Dimensions are to be checked on site by contractor & sub contractors prior to commencement of work, any discrepancies are to be highlighted immediately to the architects.

**Biodiversity Enhancement Statement:**

This application seeks to protect and improve the existing on-site natural environment by building primarily on existing areas of hardstanding and using high quality materials.

Scale 1 to 100



Project No. Project Name:

**658 Cloudy Bay**



Drawing Name:

**Proposed Site Plan**

Drawing No. Revision: Suitability Description:

**P016 P1 PLANNING**

Drawn:MS Checked:GF Orig Paper Size: A3

**FRESH** Architects

T 07703682107 | 07393913140

[info@fresh-architects.co.uk](mailto:info@fresh-architects.co.uk) | [www.fresharchitects.co.uk](http://www.fresharchitects.co.uk)

Use figured dimensions only. All levels and dimensions to be checked. This drawing is to be read in conjunction with all other relevant drawings and specifications.

© FRESH Architects Ltd. All rights reserved