


Existing Site

1 : 200

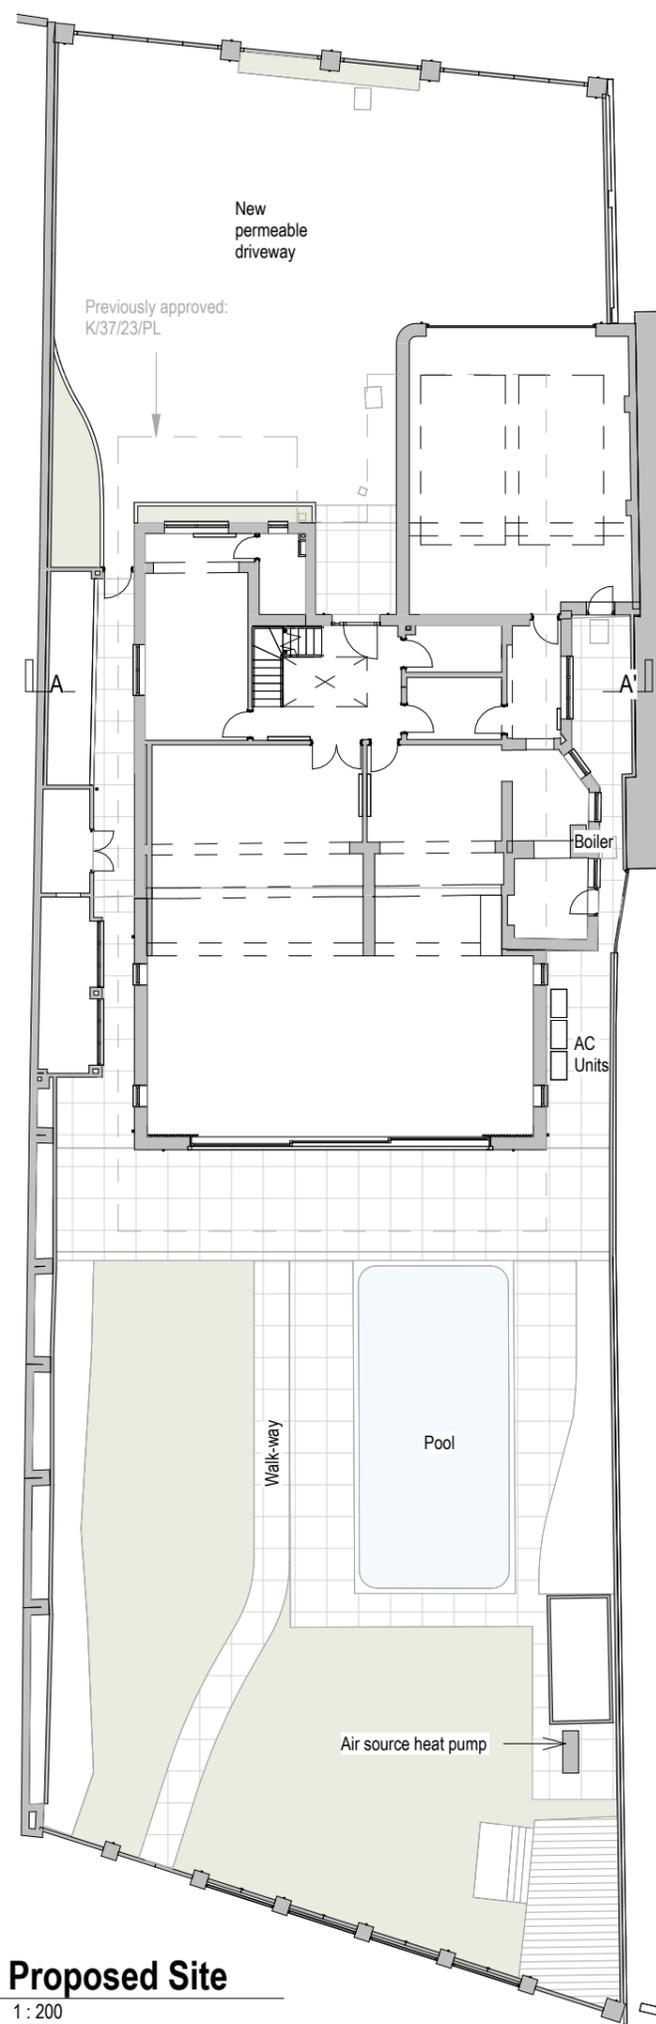

Proposed Site

1 : 200

Revisions

No.	Description	Date	By
2	Revised boundary	04-02-26	
1	PLANNING	17-11-25	

Notes:

GENERAL NOTES:

All dimensions & levels are preliminary and approximate and subject to utilities search, legal boundaries and detailed layouts/ design development through consultation.

Dimensions are to be checked on site by contractor & sub contractors prior to commencement of work, any discrepancies are to be highlighted immediately to the architects.

Biodiversity Enhancement Statement:

This application seeks to protect and improve the existing on-site natural environment by building primarily on existing areas of hardstanding and using high quality materials.

Scale 1 to 100



Project No. Project Name:

658 Cloudy Bay



Drawing Name:

Proposed Site Plan

Drawing No. Revision: Suitability Description:

P016 P2 PLANNING

Drawn:MS Checked:GF Orig Paper Size: A3

FRESH Architects

T 07703682107 | 07393913140

info@fresh-architects.co.uk | www.fresharchitects.co.uk

Use figured dimensions only. All levels and dimensions to be checked. This drawing is to be read in conjunction with all other relevant drawings and specifications.

© FRESH Architects Ltd. All rights reserved