




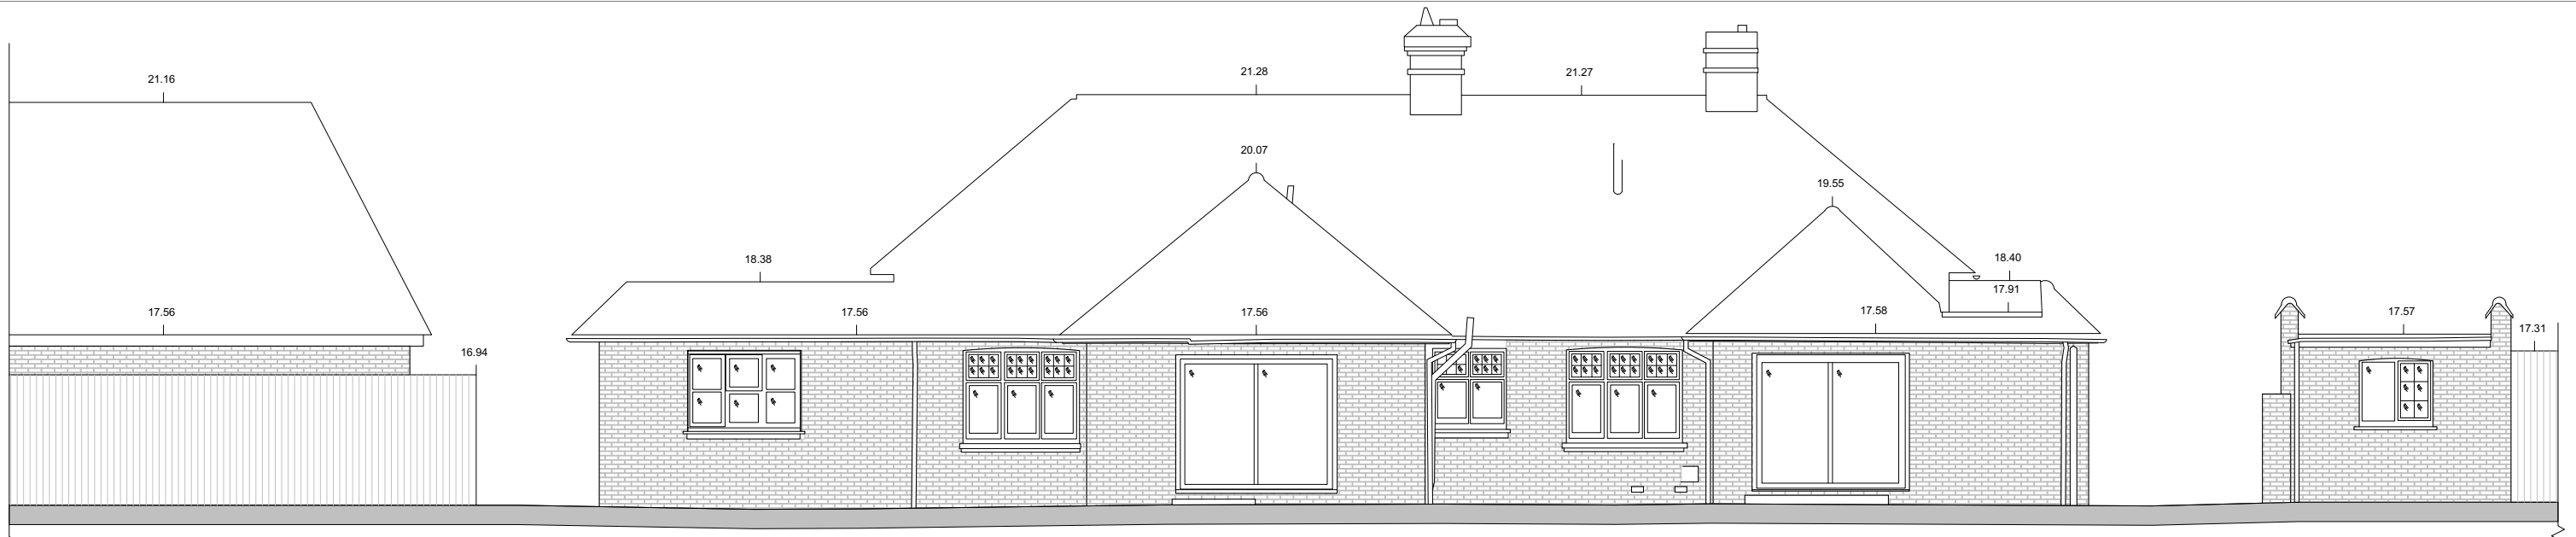


NORTH ELEVATION

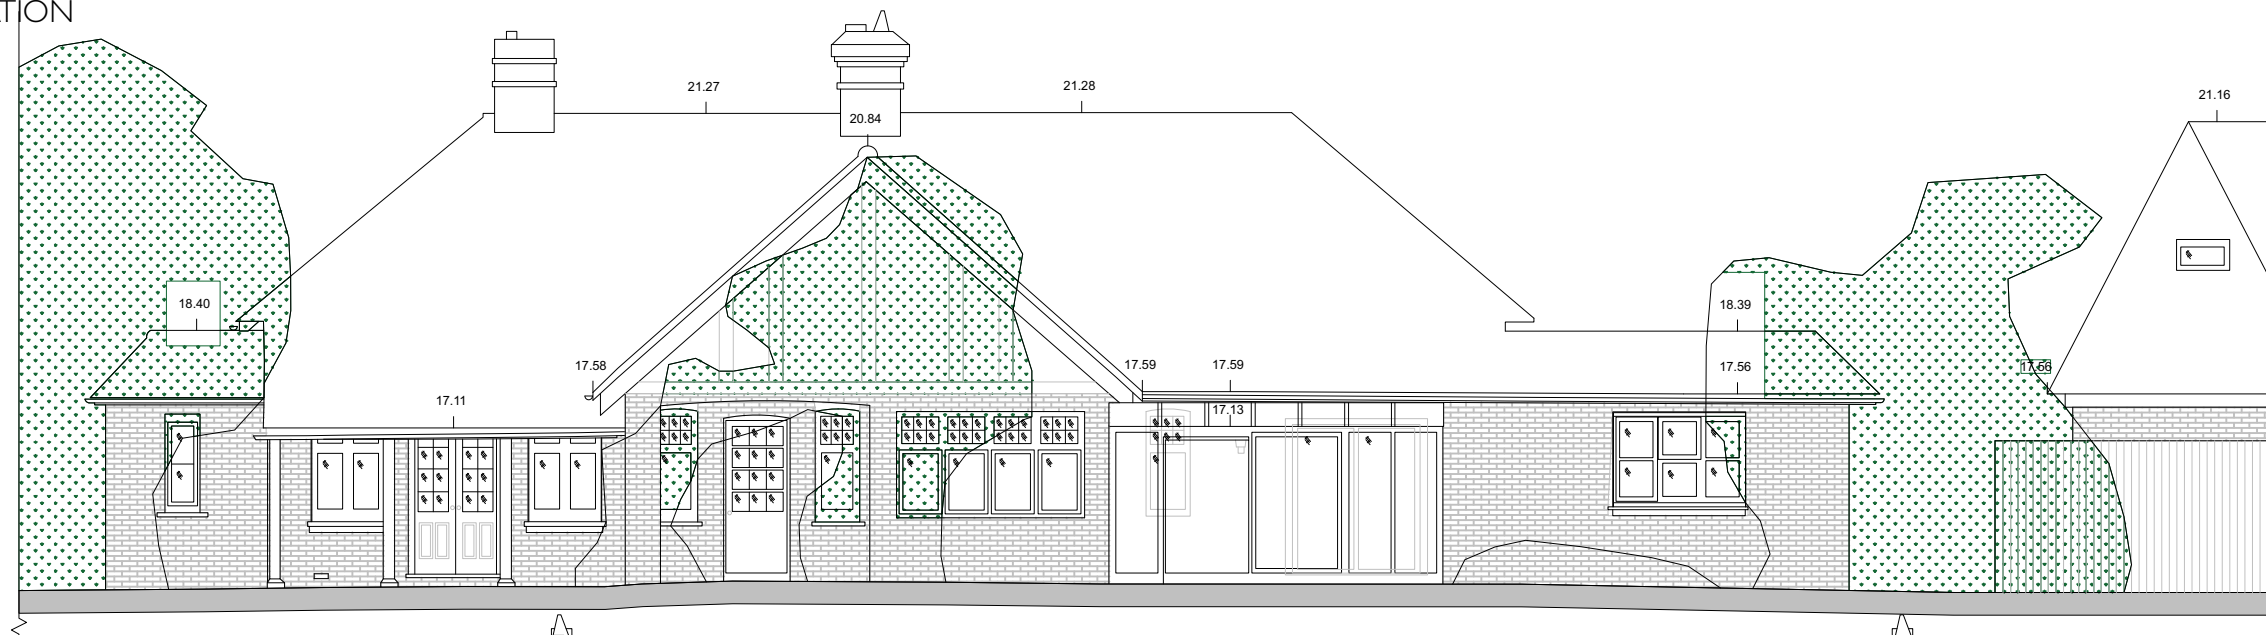

SOUTH ELEVATIONS

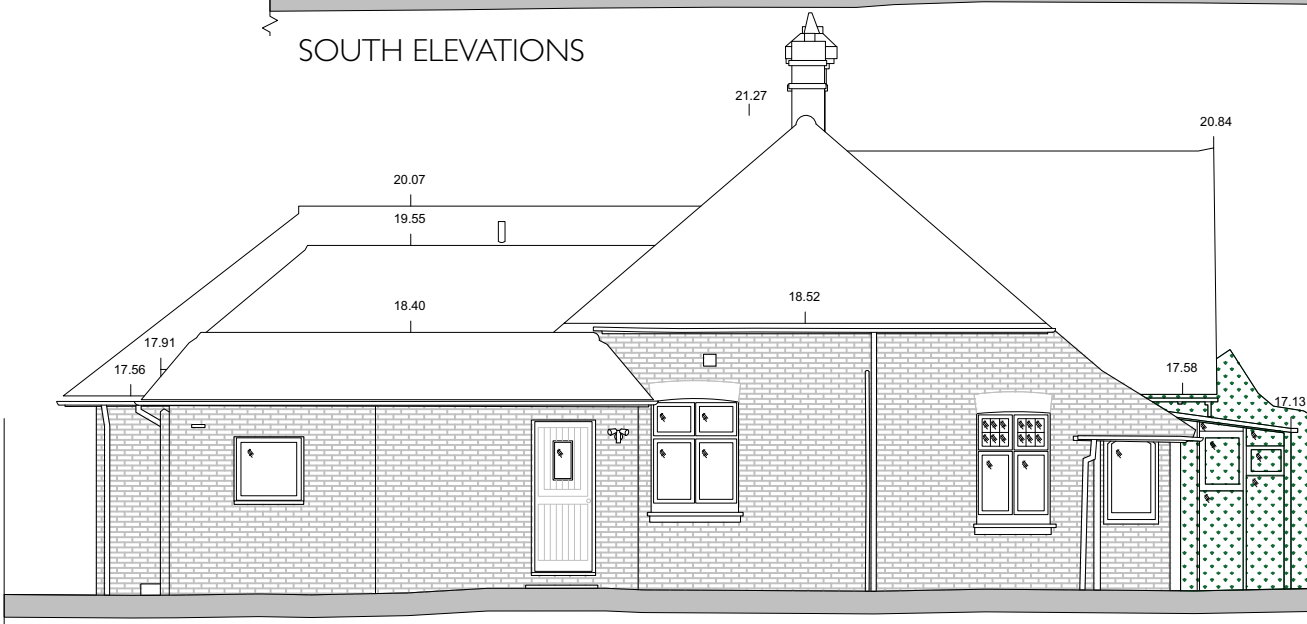

WEST ELEVATION

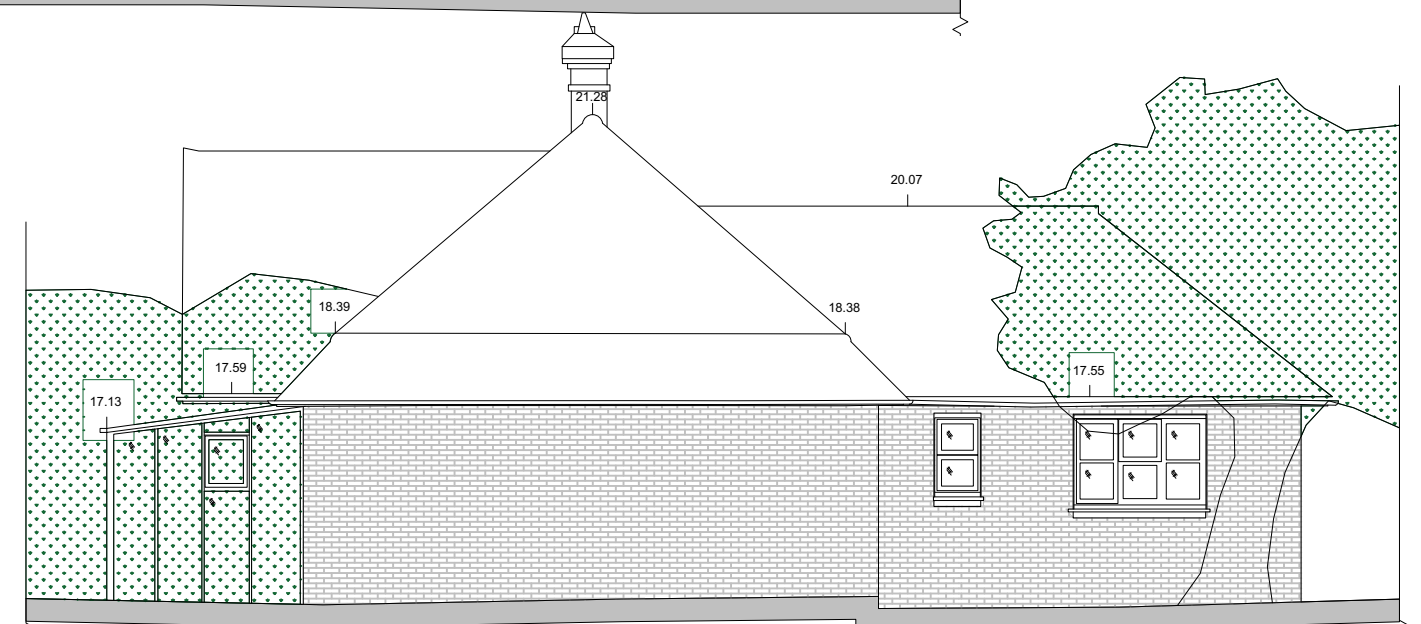


EAST ELEVATION

Scan QR code for
our website



ABL3 Architects
27 Bulwer Street, W12 8AR

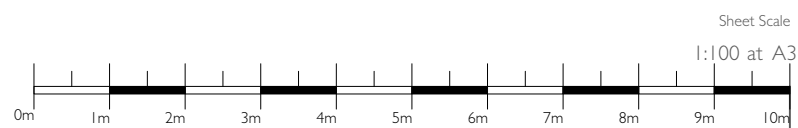

Client
Mrs J Cooper

Project Start Date
October 2022

Project Title
Rest Harrow

Job number
1059

Sheet Title
North, South, East and West
Elevation as Existing

Drawing number
P020

Date Rev Notes

ABL3
ARCHITECTS

Date Rev Issue Notes