



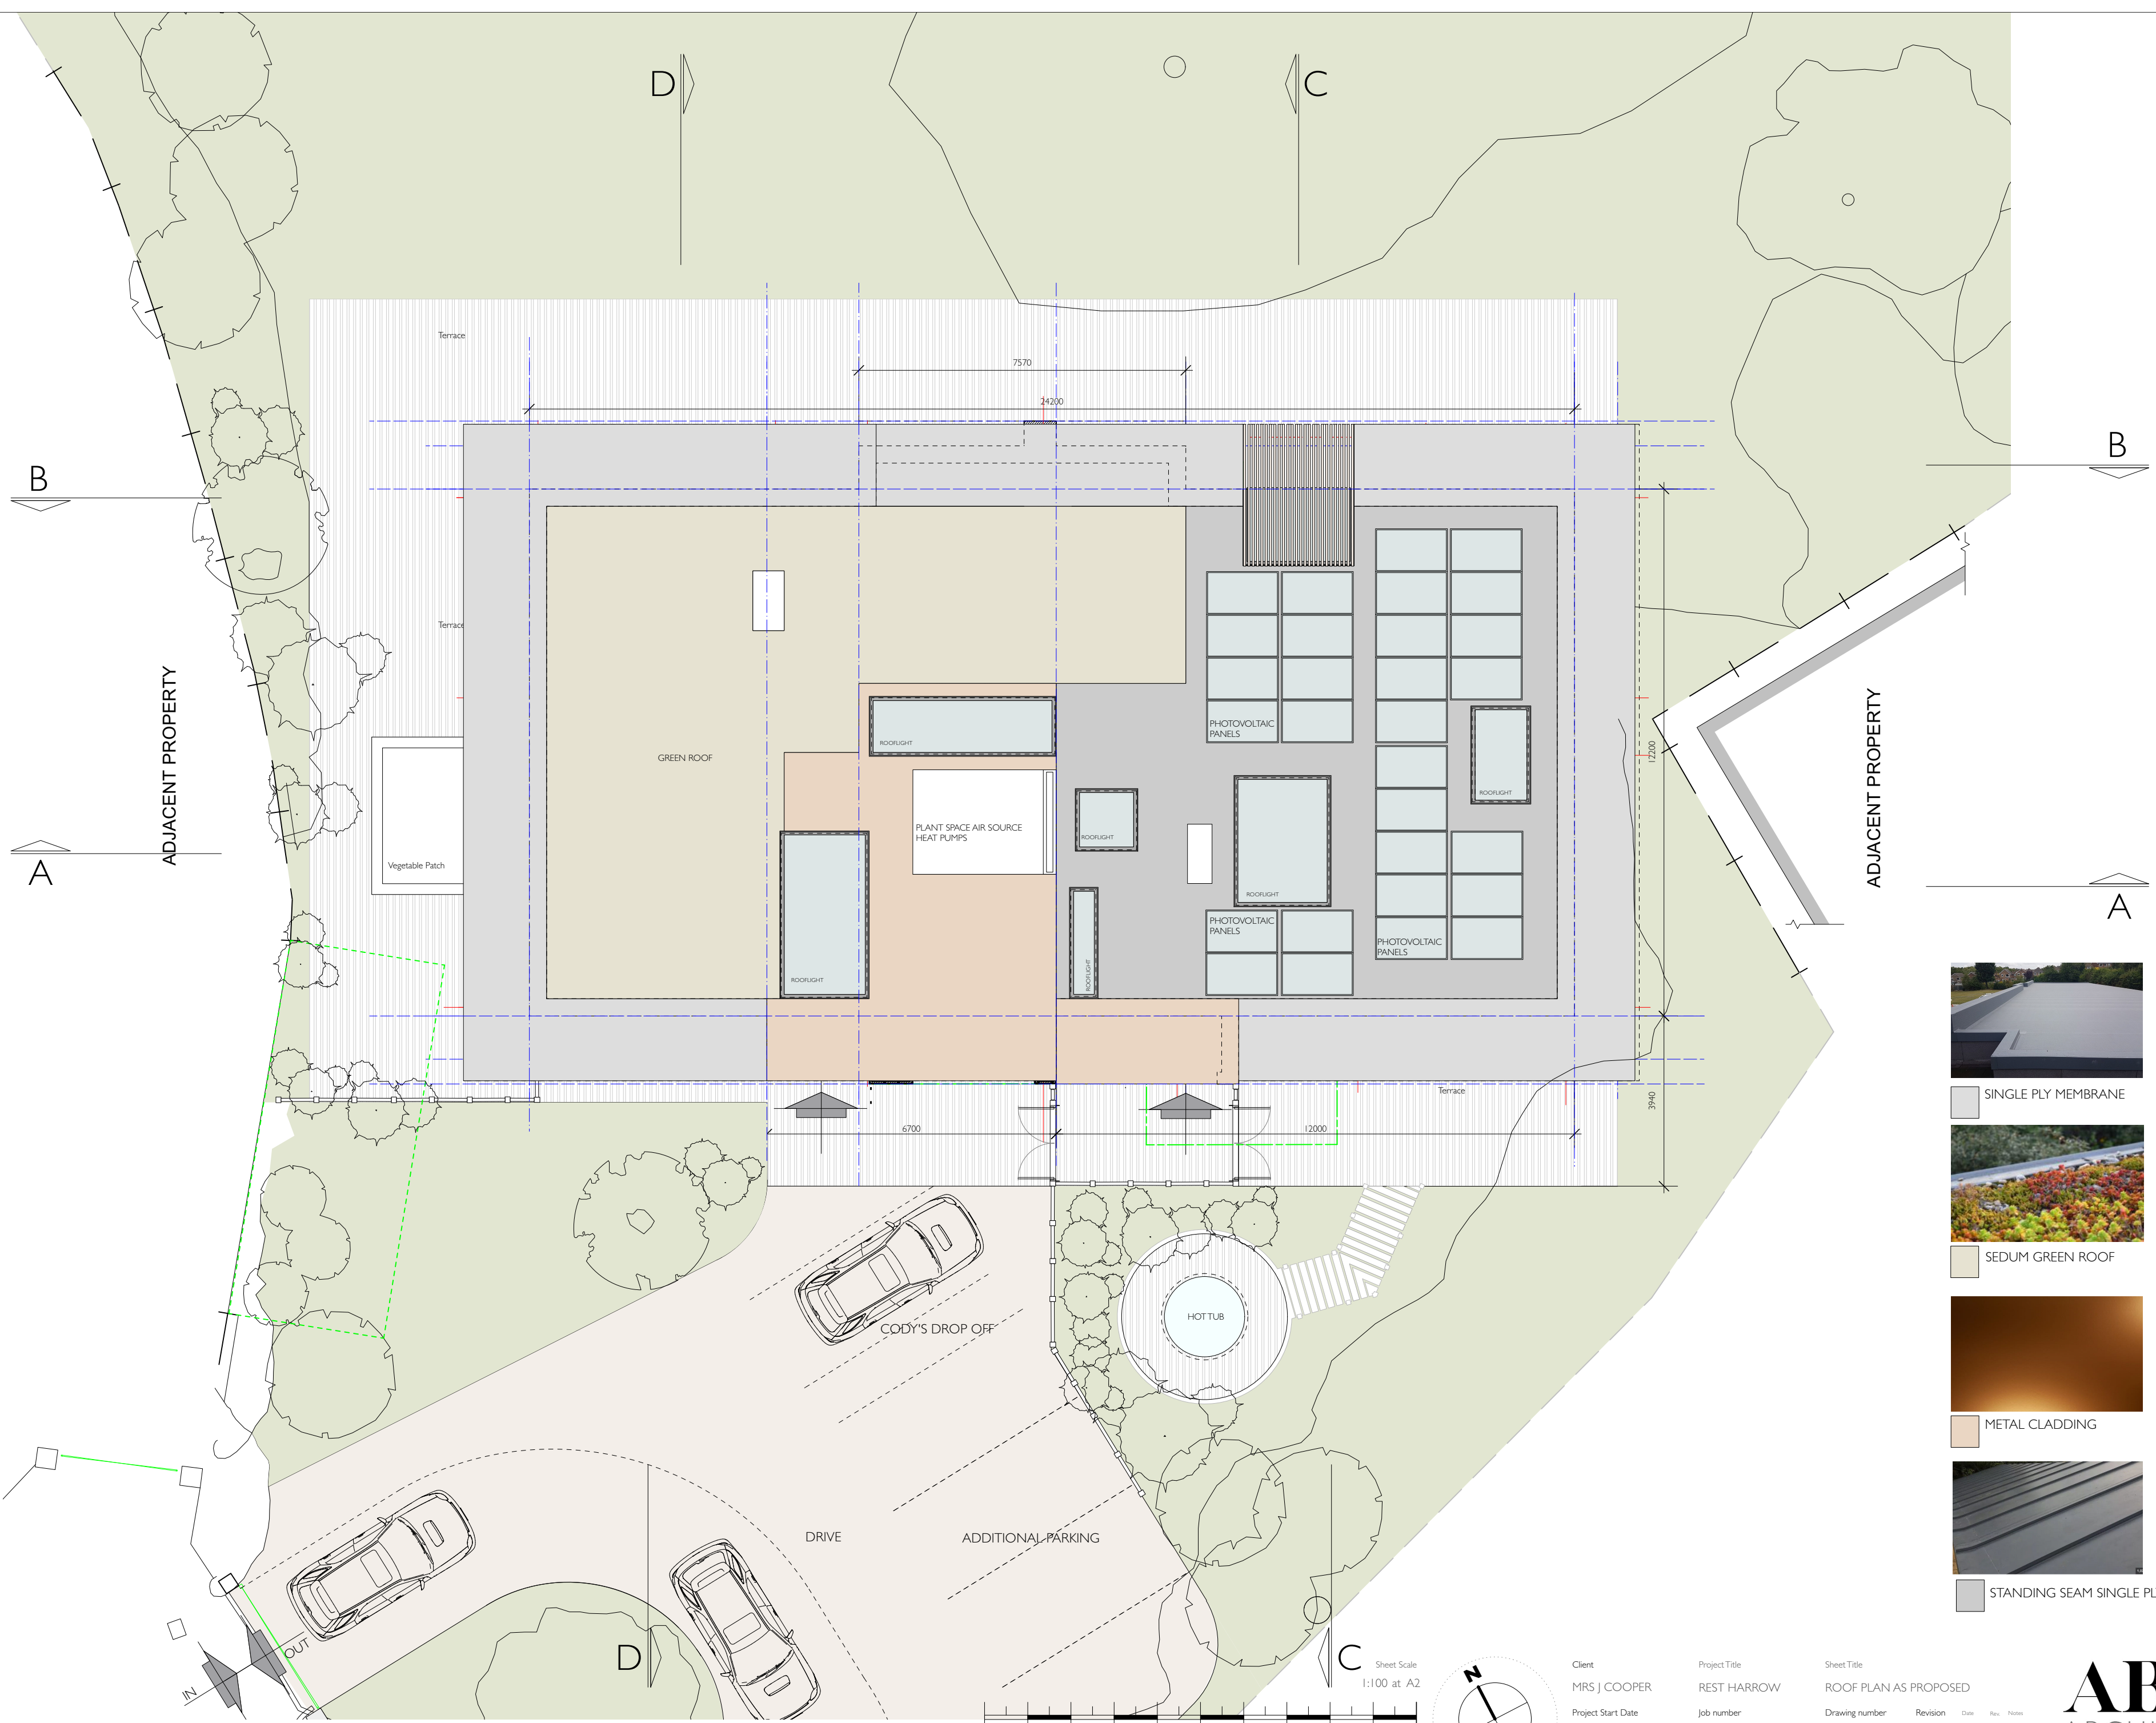

SINGLE PLY MEMBRANE



SEDUM GREEN ROOF

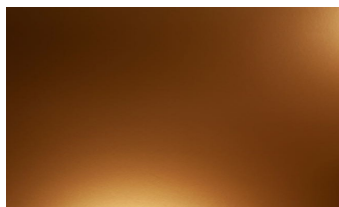

METAL CLADDING




STANDING SEAM SINGLE PLY MEMBRANE


Scan QR code for our website



ABL3 Architects  
27 Bulwer Street, W12 8AR  
1059-Plans elevations and sections\_TB as proposed rev B.wxv

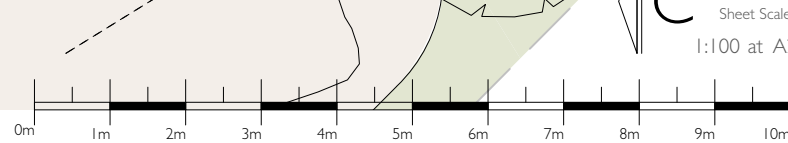

Sheet Scale  
1:100 at A2

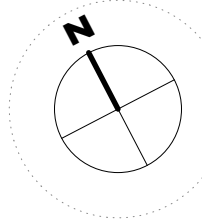

Client  
MRS J COOPER  
Project Start Date  
October 2022

Project Title  
REST HARROW  
Job number  
1059

Sheet Title  
ROOF PLAN AS PROPOSED  
Drawing number  
P206

Revision Date Rev. Notes

**ABL3**  
ARCHITECTS