
 


First Floor Plan
Existing
1:50

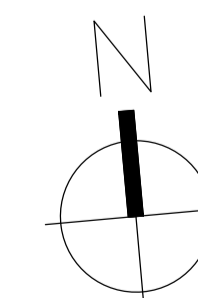

Revisions:

This drawing is the property of Fuller Architects and is not to be copied, reproduced, retained or disclosed to any unauthorised person either wholly or in part without prior consent. Do not scale from this drawing except for Planning purposes. Use all figured dimensions only. All figured dimensions to be checked on site prior to construction. All discrepancies, errors and omissions to be reported to Fuller Architects prior to construction. Layout and dimensions existing building to be checked on site.

FULLER
ARCHITECTS

11 The Parade, Willowhayne Crescent,
East Preston, West Sussex BN16 1NS

tel: 01903 774754

email: info@fuller-architects.co.uk
www.fuller-architects.co.uk

Job Title

Driftwood, 32 Coastal Road, East Preston

Client

Mrs G. & Mr D Levett

Drawing Name

First Floor Plan -
Existing

Drawing Status

Planning

Drawn by

BF

Date Mar 25

Checked by

LW

Date Mar 25

Drawing Scale

1:50 at A1

Drawing No

230086/ 02

Status

Revision