



Roof Plan
Existing
1:50

 

Revisions:

This drawing is the property of Fuller Architects and is not to be copied, reproduced, retained or disclosed to any unauthorised person either wholly or in part without prior consent. Do not scale from this drawing except for Planning purposes. Use all figured dimensions only. All figured dimensions to be checked on site prior to construction. All discrepancies, errors and omissions to be reported to Fuller Architects prior to construction. Layout and dimensions existing building to be checked on site.

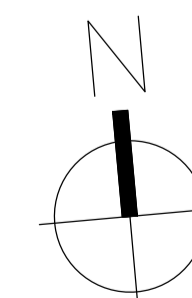

11 The Parade, Willowhayne Crescent,
East Preston, West Sussex BN16 1NS

tel: 01903 774754

email: info@fuller-architects.co.uk
www.fuller-architects.co.uk

Job Title
Driftwood, 32 Coastal Road, East Preston

Client
Mrs G. & Mr D Levett

Drawing Name
Roof Plan - Existing

Drawing Status
Planning

Drawn by	BF	Date	Mar 25
Checked by	LW	Date	Mar 25

Drawing Scale
1:50 at A1

Drawing No	Status	Revision
230086/ 03		