



1 Existing East Elevation
Scale: 1:100

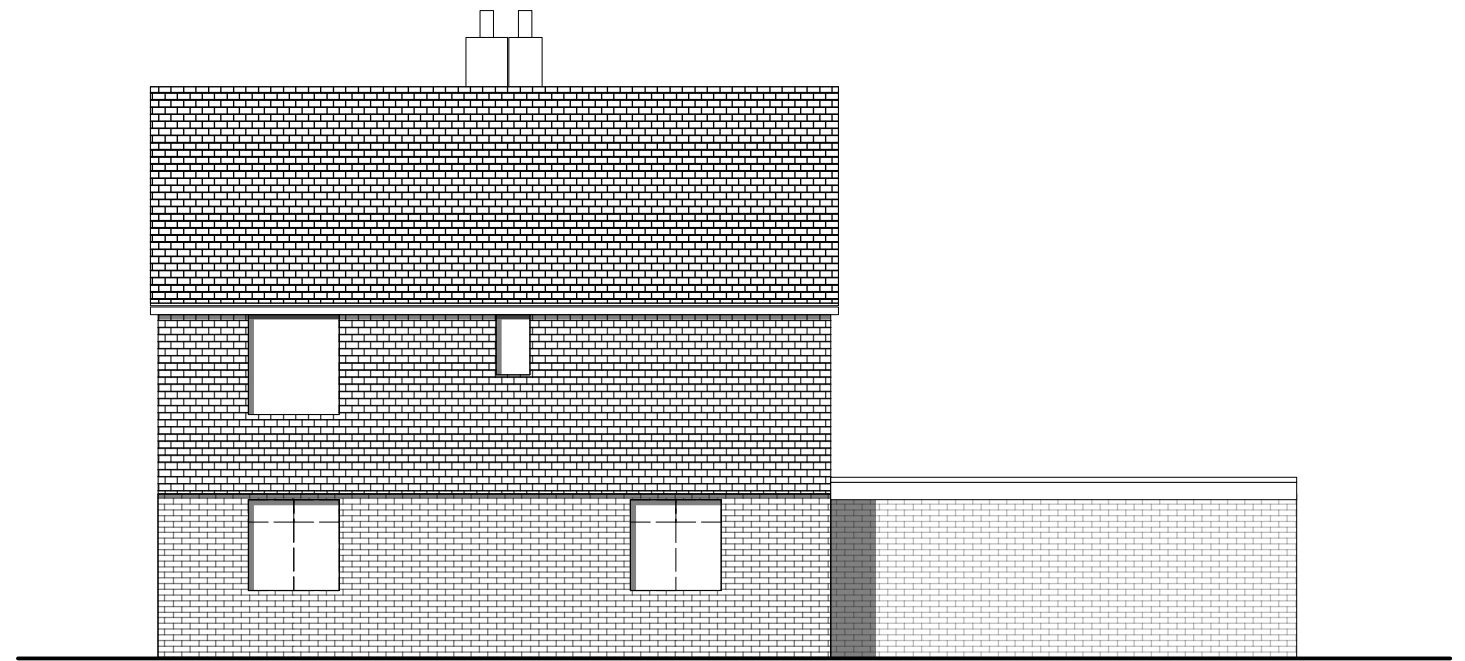

2 Existing West Elevation
Scale: 1:100

 

SCALE / PAPER SIZE
1:100
10m

This drawing is the property of Studio Webb Architects Ltd. Copyright is reserved & this drawing is issued on the condition that it is not copied, reproduced, retained or disclosed to any unauthorised person, either wholly or in part, without our consent. Do not scale from this drawing, check all dimensions on site. If in any doubt, contact the author.



REV	DATE	REVISION NOTES
-	-	-
-	-	-
-	-	-
-	-	-
-	-	-
-	-	-

DRAWING TITLE	PROJECT NO.	DRAWING NO.
Existing East / West Elevations	21012	EX.02
STATUS	DATE	REVISION
PLANNING	03.2025	-

