



1 Proposed Level 00
Scale: 1:100

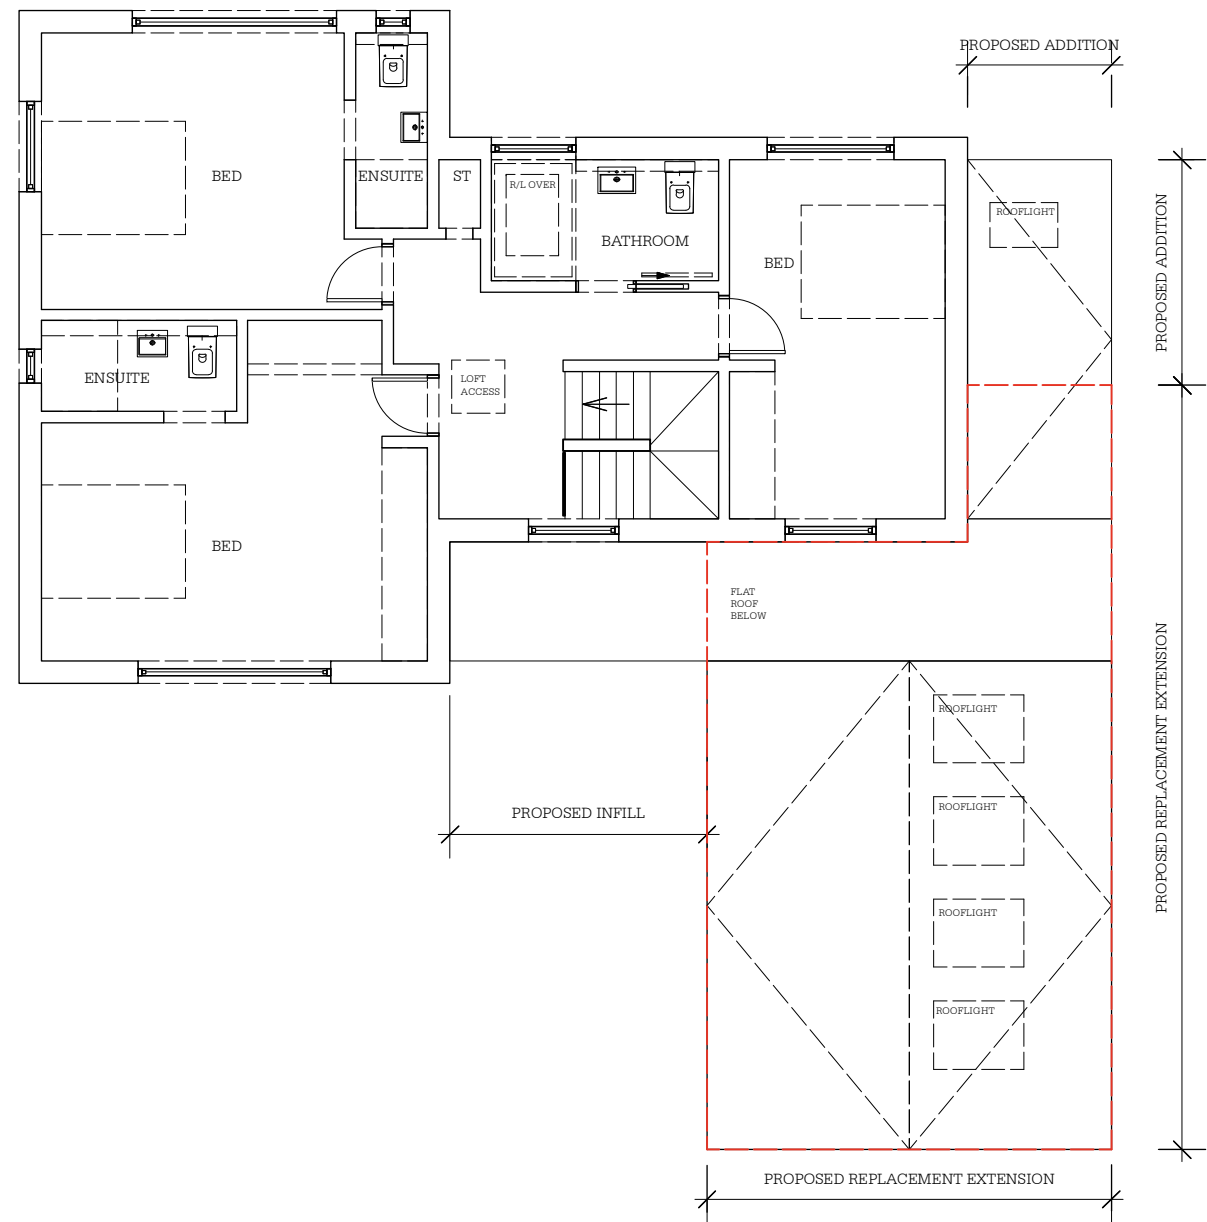

2 Proposed level 01
Scale: 1:100

--- DENOTES FOOTPRINT OF EXISTING

 

This drawing is the property of Studio Webb Architects Ltd. Copyright is reserved & this drawing is issued on the condition that it is not copied, reproduced, retained or disclosed to any unauthorised person, either wholly or in part, without our consent. Do not scale from this drawing, check all dimensions on site. If in any doubt, contact the author.



REV	DATE	REVISION NOTES
-	-	-
-	-	-
-	-	-
-	-	-
-	-	-

DRAWING TITLE
Proposed Floor Plans

STATUS
PLANNING

PROJECT NO.	DRAWING NO.
21012	GA.00
DATE	REVISION
03.2025	-

