


1 Proposed Roof Plan
Scale: 1:100

--- DENOTES FOOTPRINT OF EXISTING



2 Proposed Block Plan
Scale: 1:200

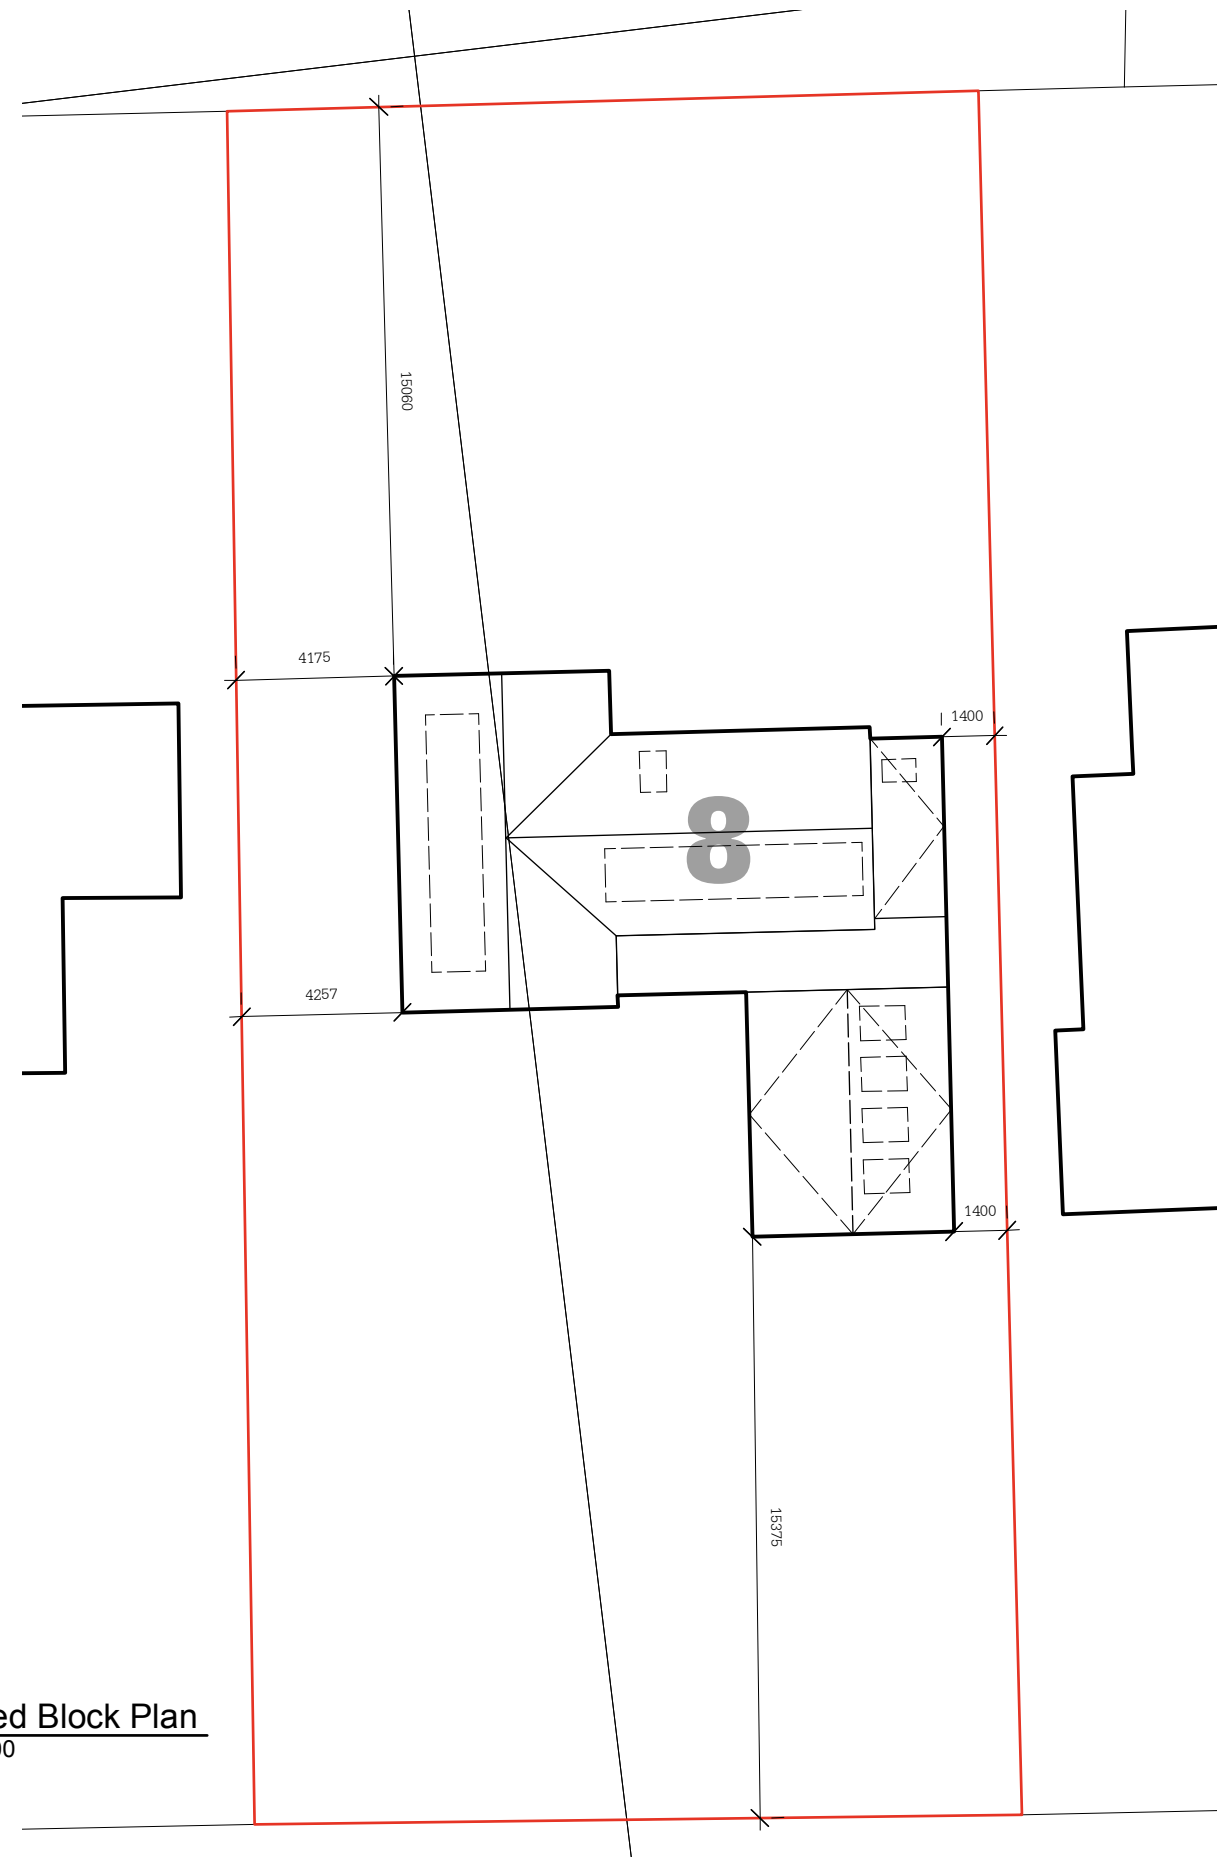

REV	DATE	REVISION NOTES
-	-	-
-	-	-
-	-	-
-	-	-
-	-	-
-	-	-

DRAWING TITLE	PROJECT NO.	DRAWING NO.
Proposed Floor Plans	21012	GA.01
STATUS	DATE	REVISION
PLANNING	03.2025	-

