


Ground Floor

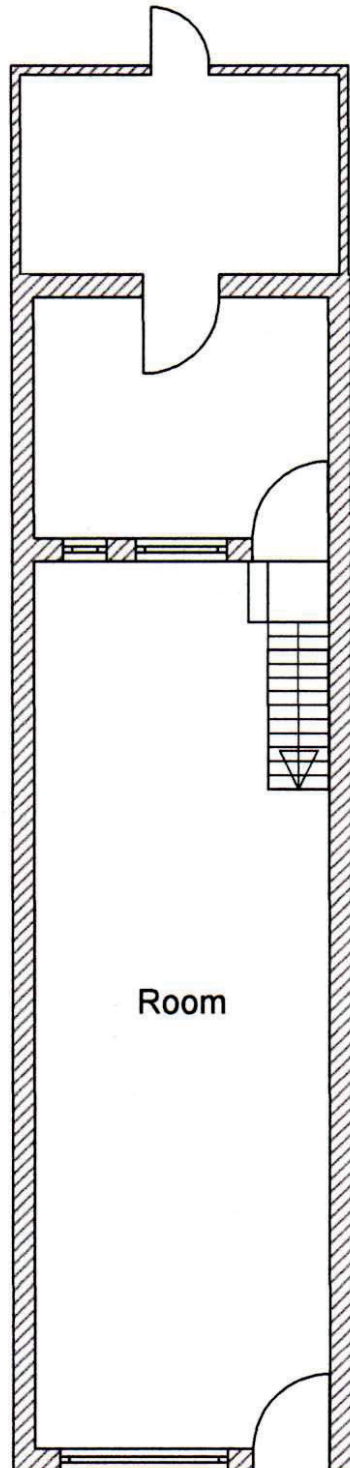

Existing Floor Plan

78 Wick Street,
Littlehampton
BN17 7JS

Scale 1:100

1st Floor

