


LOCATION PLAN

1:1250 @ A3

©Crown Copyright. All rights reserved. Licence no. 100019980

SCALE BAR 1:1250

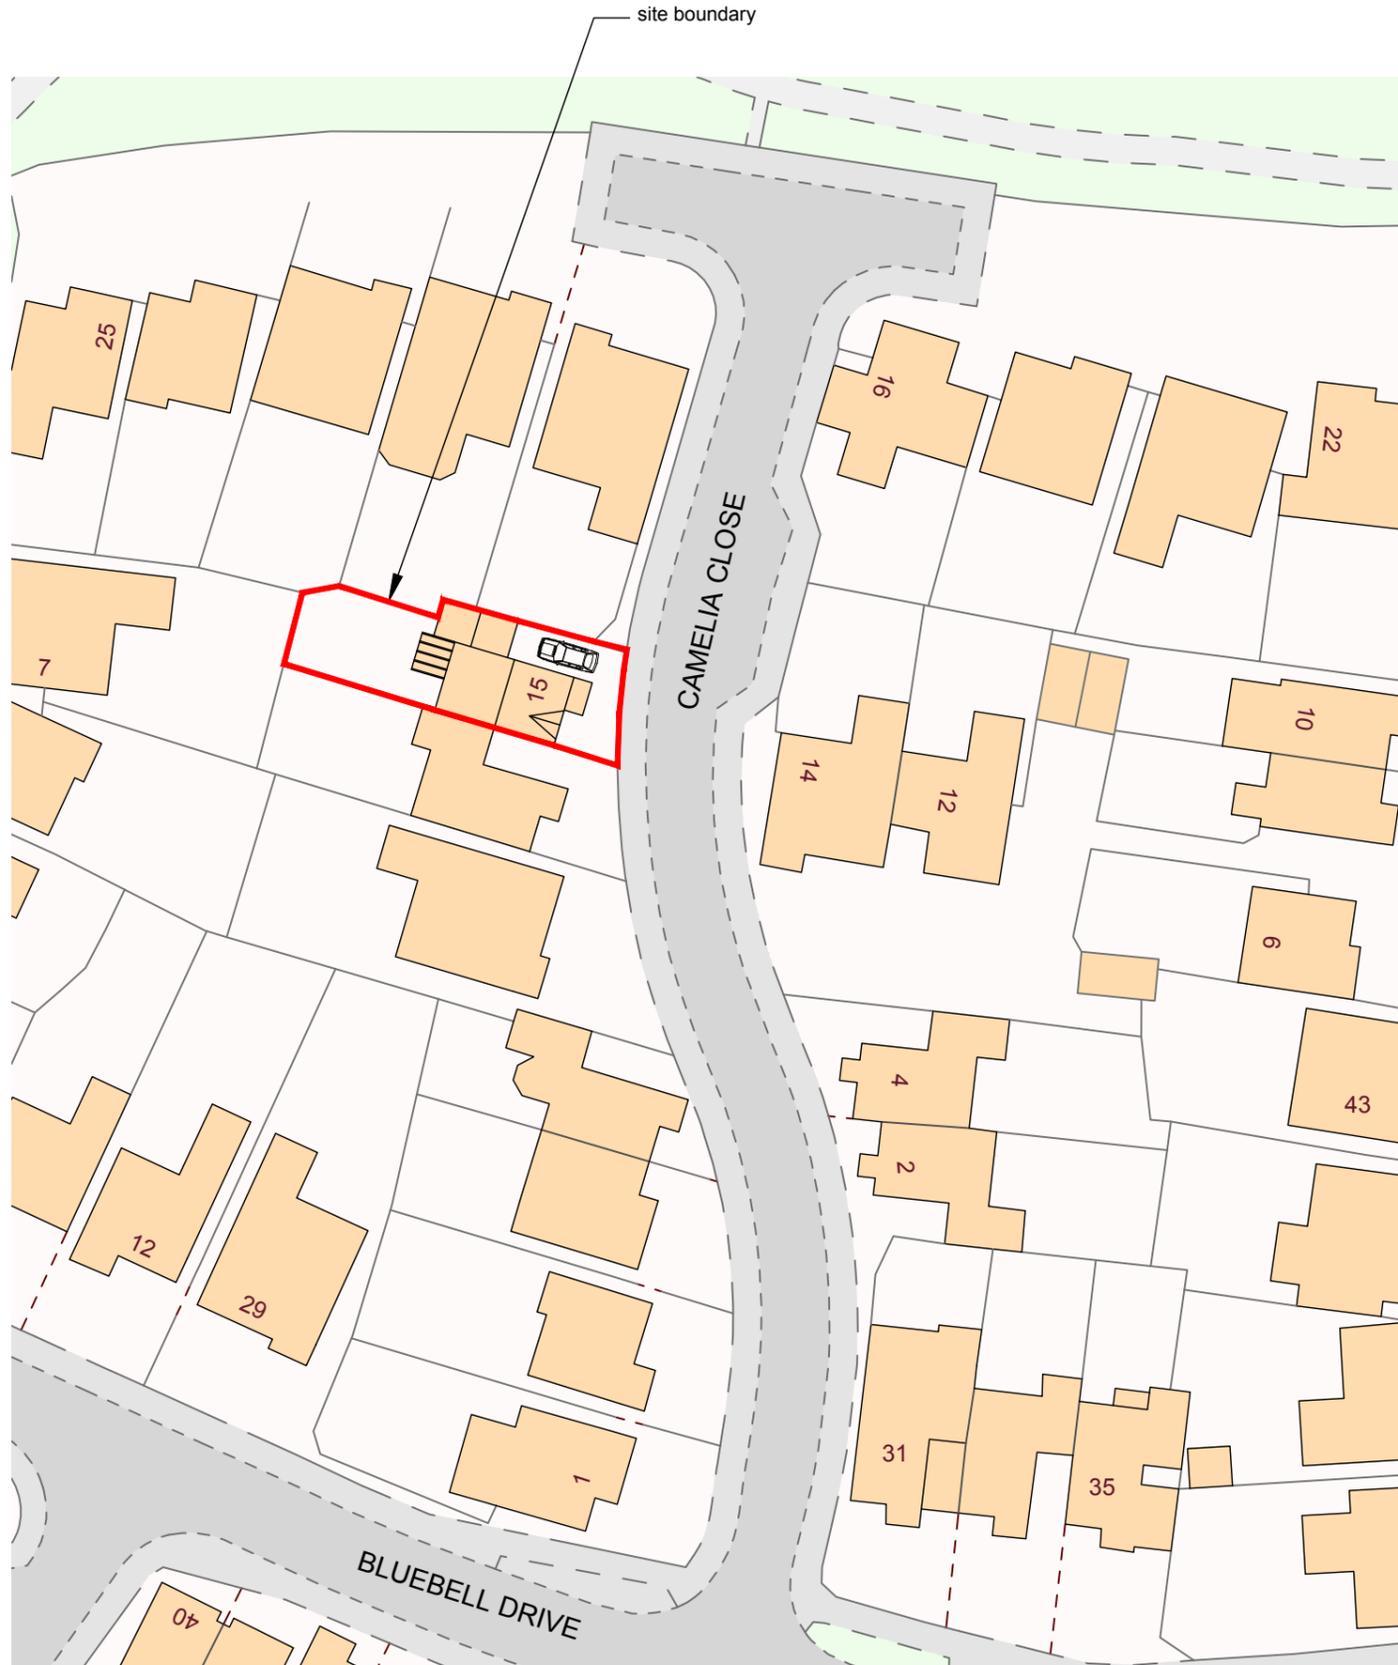

SITE PLAN

1:500 @ A3

©Crown Copyright. All rights reserved. Licence no. 100019980

SCALE BAR 1:500



© nat-design, all rights reserved. Use figured dimensions only. All dimensions are to be checked on site before any work is carried out. Please contact the Architect immediately regarding any discrepancies discovered on site.

| Rev. | Notes | Date |
|--|----------|------|
|  NAT DESIGN ARCHITECTURAL SERVICES M: 07599199759 E: info@nat-design.co.uk www.nat-design.co.uk | | |
| Project | | |
| 15 Camelia Close, Littlehampton, BN17 6UT | | |
| Drawing | | |
| Existing Location & Site Plan | | |
| Drawn By | Scale | |
| NSE | as shown | |
| Date | Revision | |
| Jan 2026 | - | |
| Drawing No. | | |
| 2022 -DPA - 01 | | |