


EXISTING & PROPOSED EAST ELEVATION
SCALE 1:100

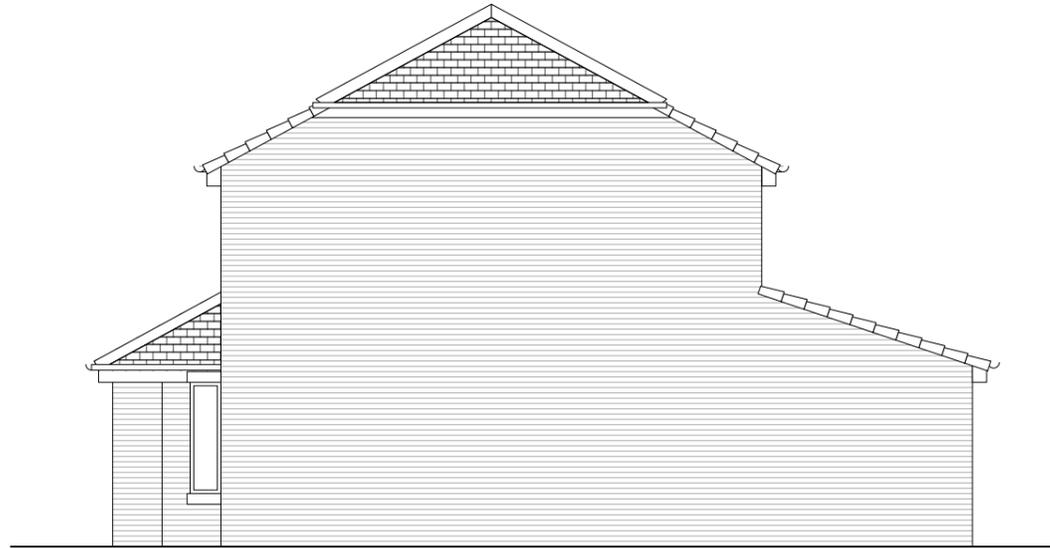

EXISTING & PROPOSED NORTH ELEVATION
SCALE 1:100



EXISTING & PROPOSED WEST ELEVATION
SCALE 1:100

Eagles Chase

Project

Property Guardian Investments

Client



Email: architecture@lorinarnold.co.uk

1:100

Drawing scale

A3

Size

Planning

Status

2531_003

Project number / Drawing number

(-)

Revision

Existing &
Proposed
Elevations

Drawing name