

GENERAL NOTES

Use written dimensions only, do not scale from drawing. Use latest revision of all referenced information.

LAT 50.809400 LONG -0.541215

HIGH STREET

FOOTPATH

EXISTING FRONT ELEVATION  
SCALE 1:50

HIGH STREET

FOOTPATH


PROPOSED FRONT ELEVATION  
SCALE 1:50

PROPOSED BT STREETHUB UNIT  
(1236 x 350 x 2980)

Rev	Date	Description	Drawn	Chkd
A	03/07/2025	New BT Streethub Structure	STS	ADN



PROPOSED PHOTOMONTAGE  
NTS

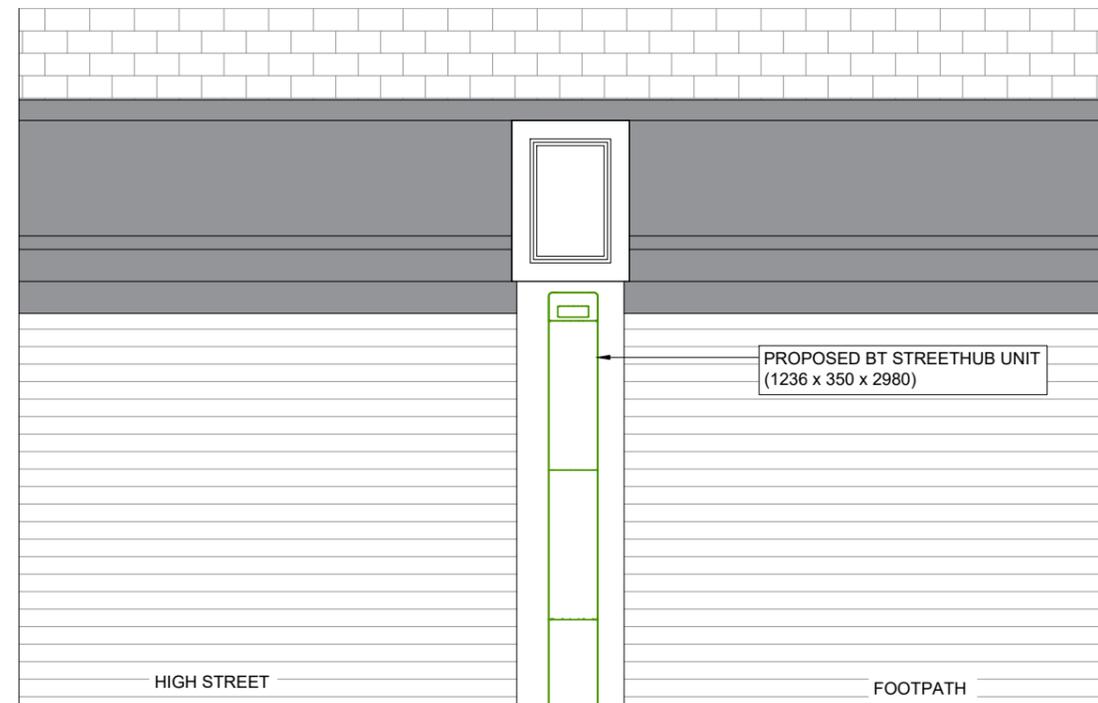

HIGH STREET

FOOTPATH

PROPOSED BT STREETHUB UNIT  
(1236 x 350 x 2980)



PROPOSED SIDE ELEVATION  
SCALE 1:50



Drg Status  
PLANNING

Cell No. & Name

LHP-01

Site Name & Address

Pavement o/s 63 High Street,  
Littlehampton, BN17 5EJ

Drawing Title

EXISTING AND PROPOSED  
ELEVATIONS

Scale 1:50 Date 03/07/2025

Drawn By STS Checked By ADN

Drawing Number 003 Revision A