

Belmont Designs Practice Limited

37 Ashenground Road
 Haywards Heath
 West Sussex
 RH16 4PS
 email:james@belmont-designs.co.uk

Architectural Practice

Client
 Mr R Boswell


Site
 19 Maxwell Road
 Littlehampton
 BN17 7BN

Date Oct 2025
 Scale 1:50 @ A3
 Drawn JTM
 Drawing No B.038.25.06

copyright and all
 dimensions to be
 checked prior to
 commencement

Project
 Proposed detached
 dwelling

Proposed Ground Floor Plan

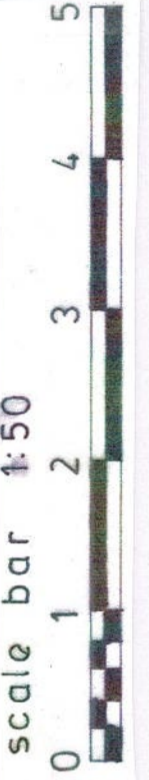

GROUND FLOOR PLAN