




0m 1m 2m 3m 4m 5m

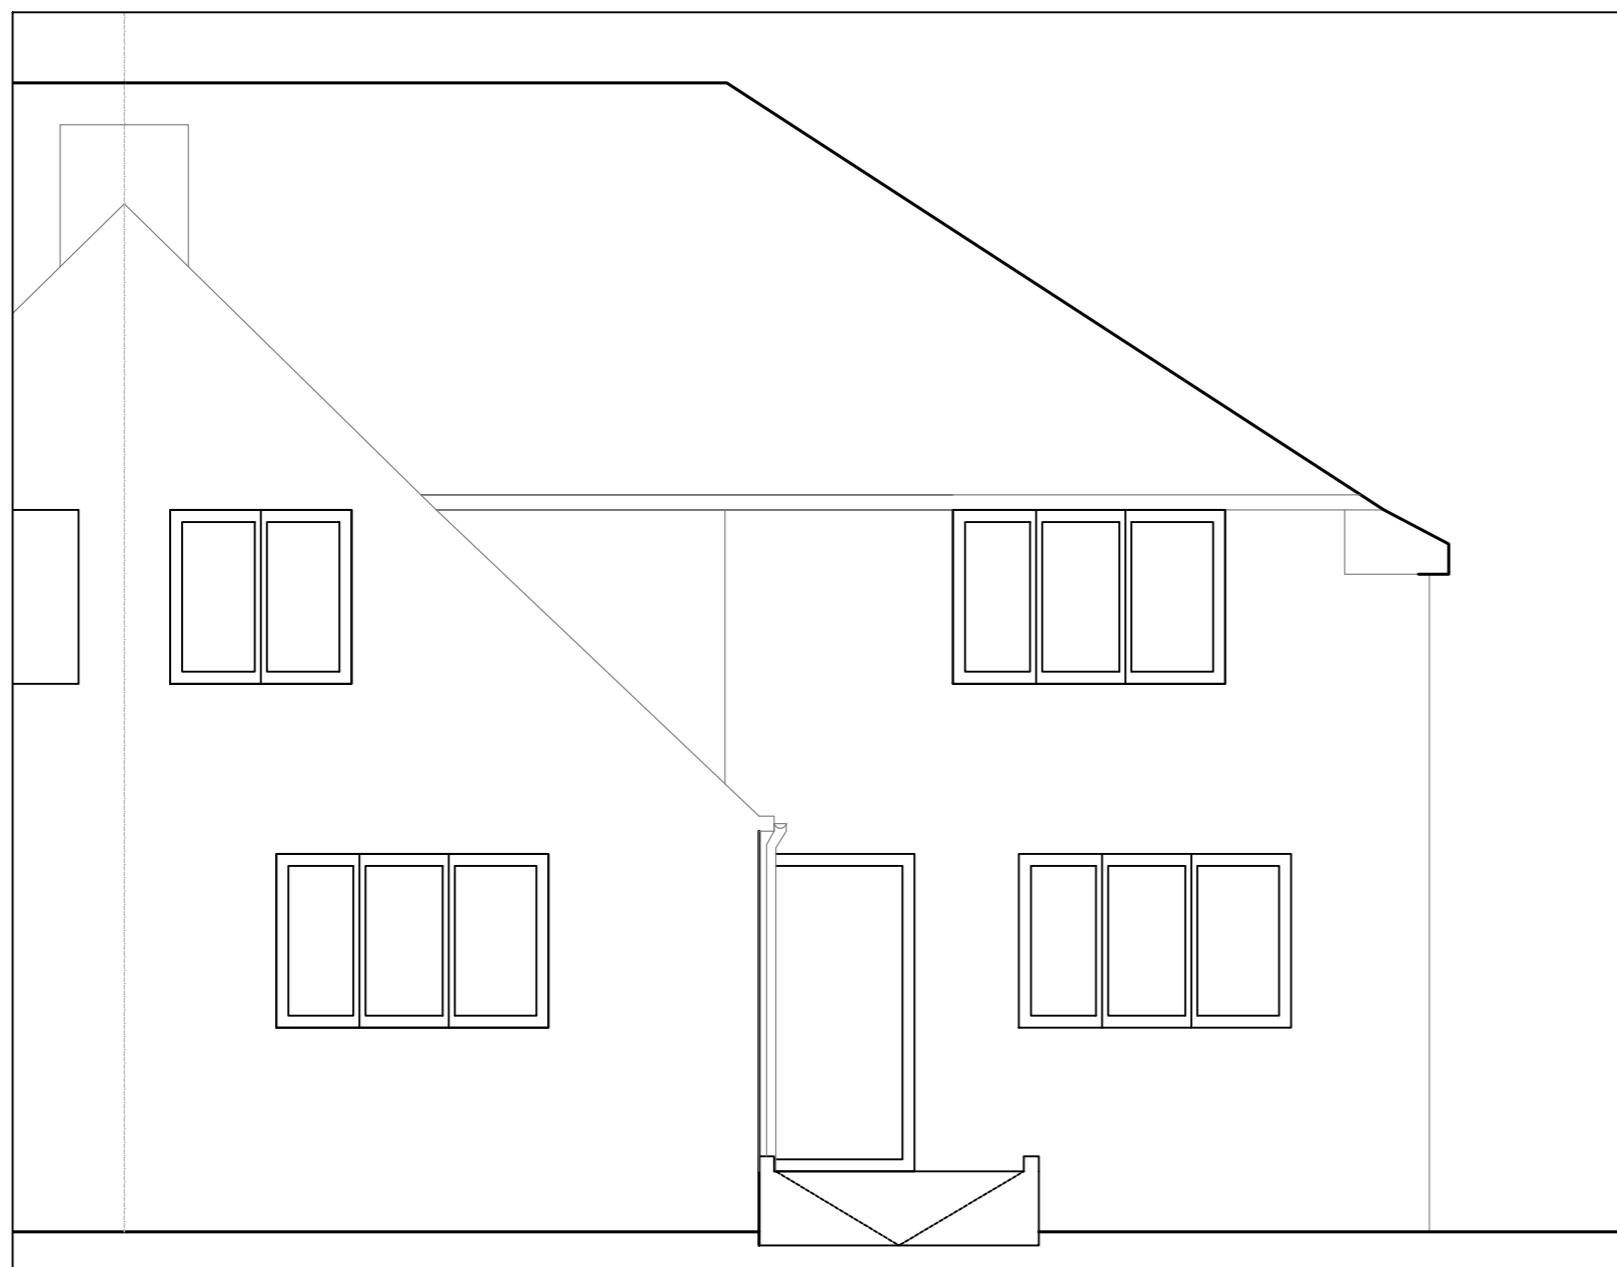

Existing Front Elevation

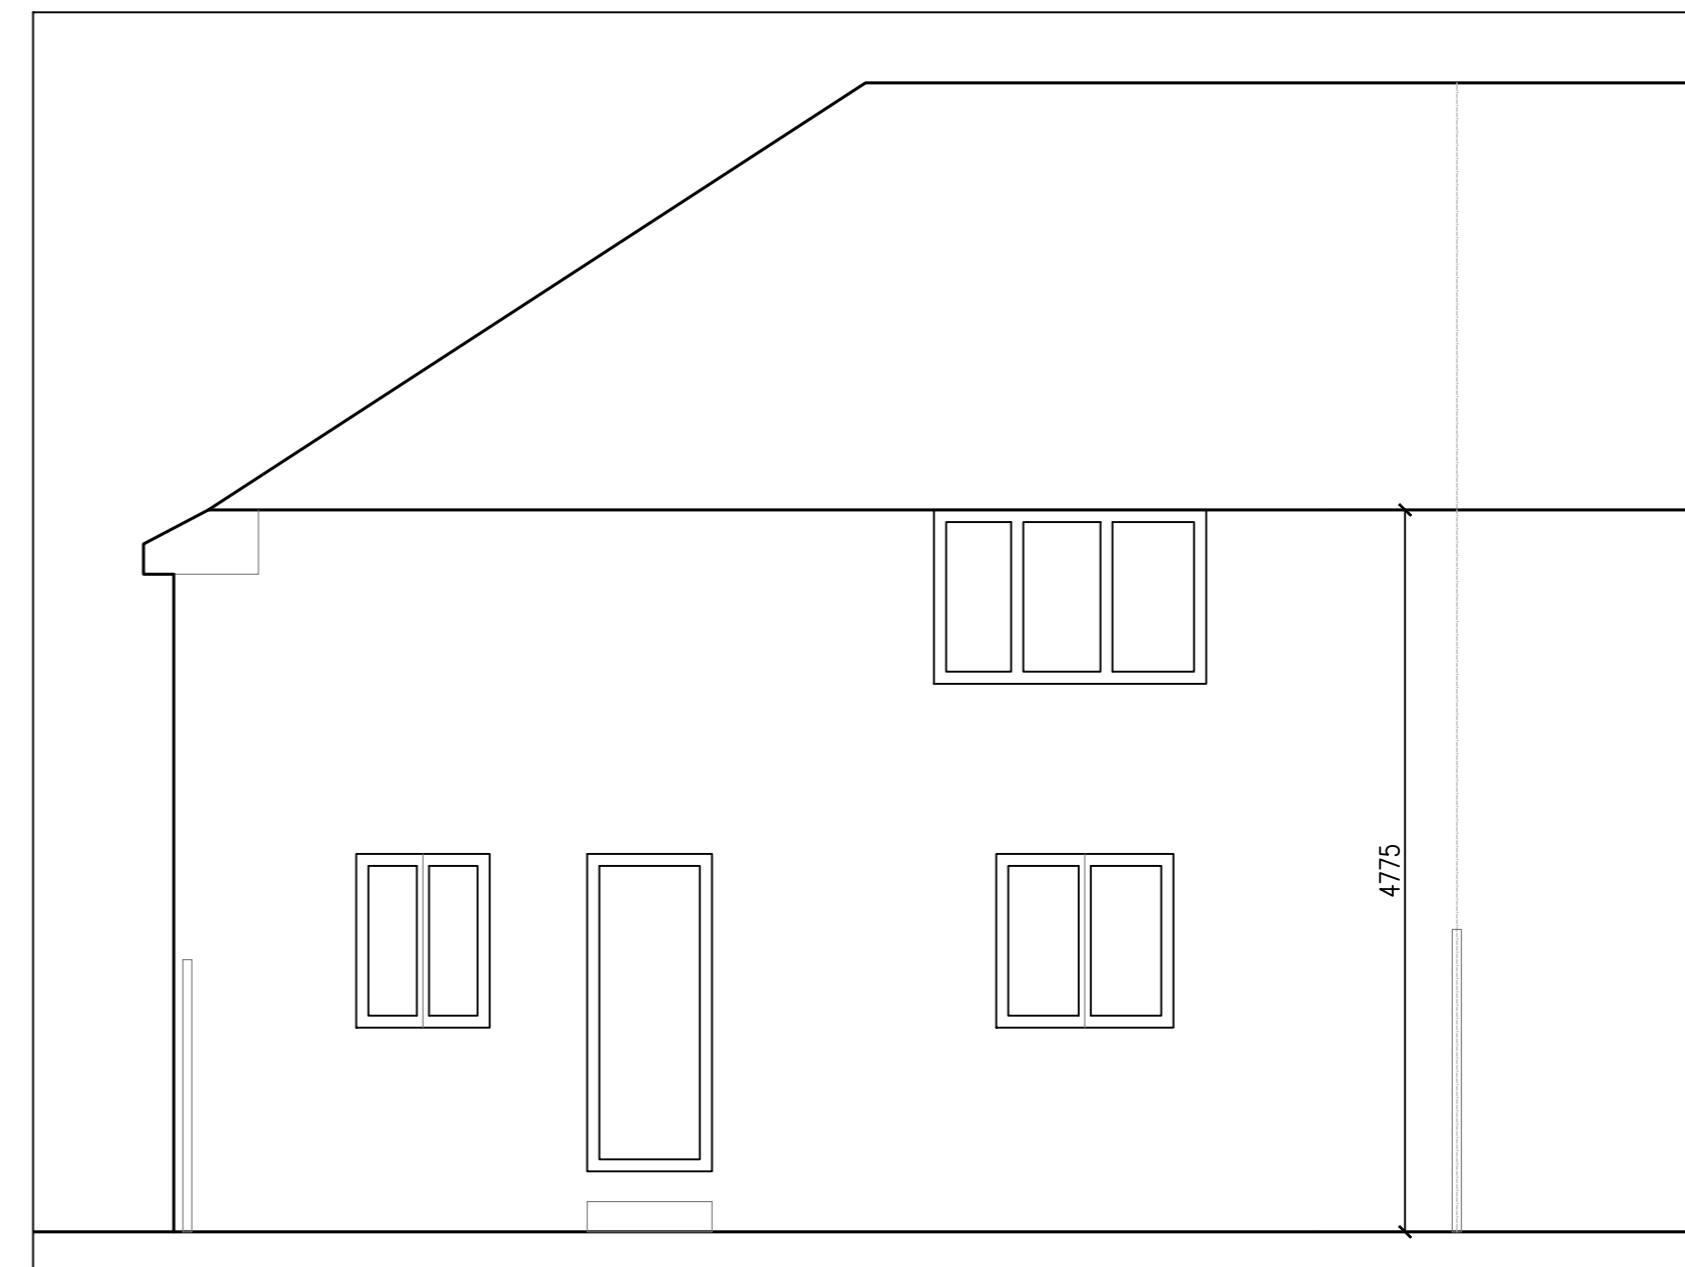

Existing Rear Elevation

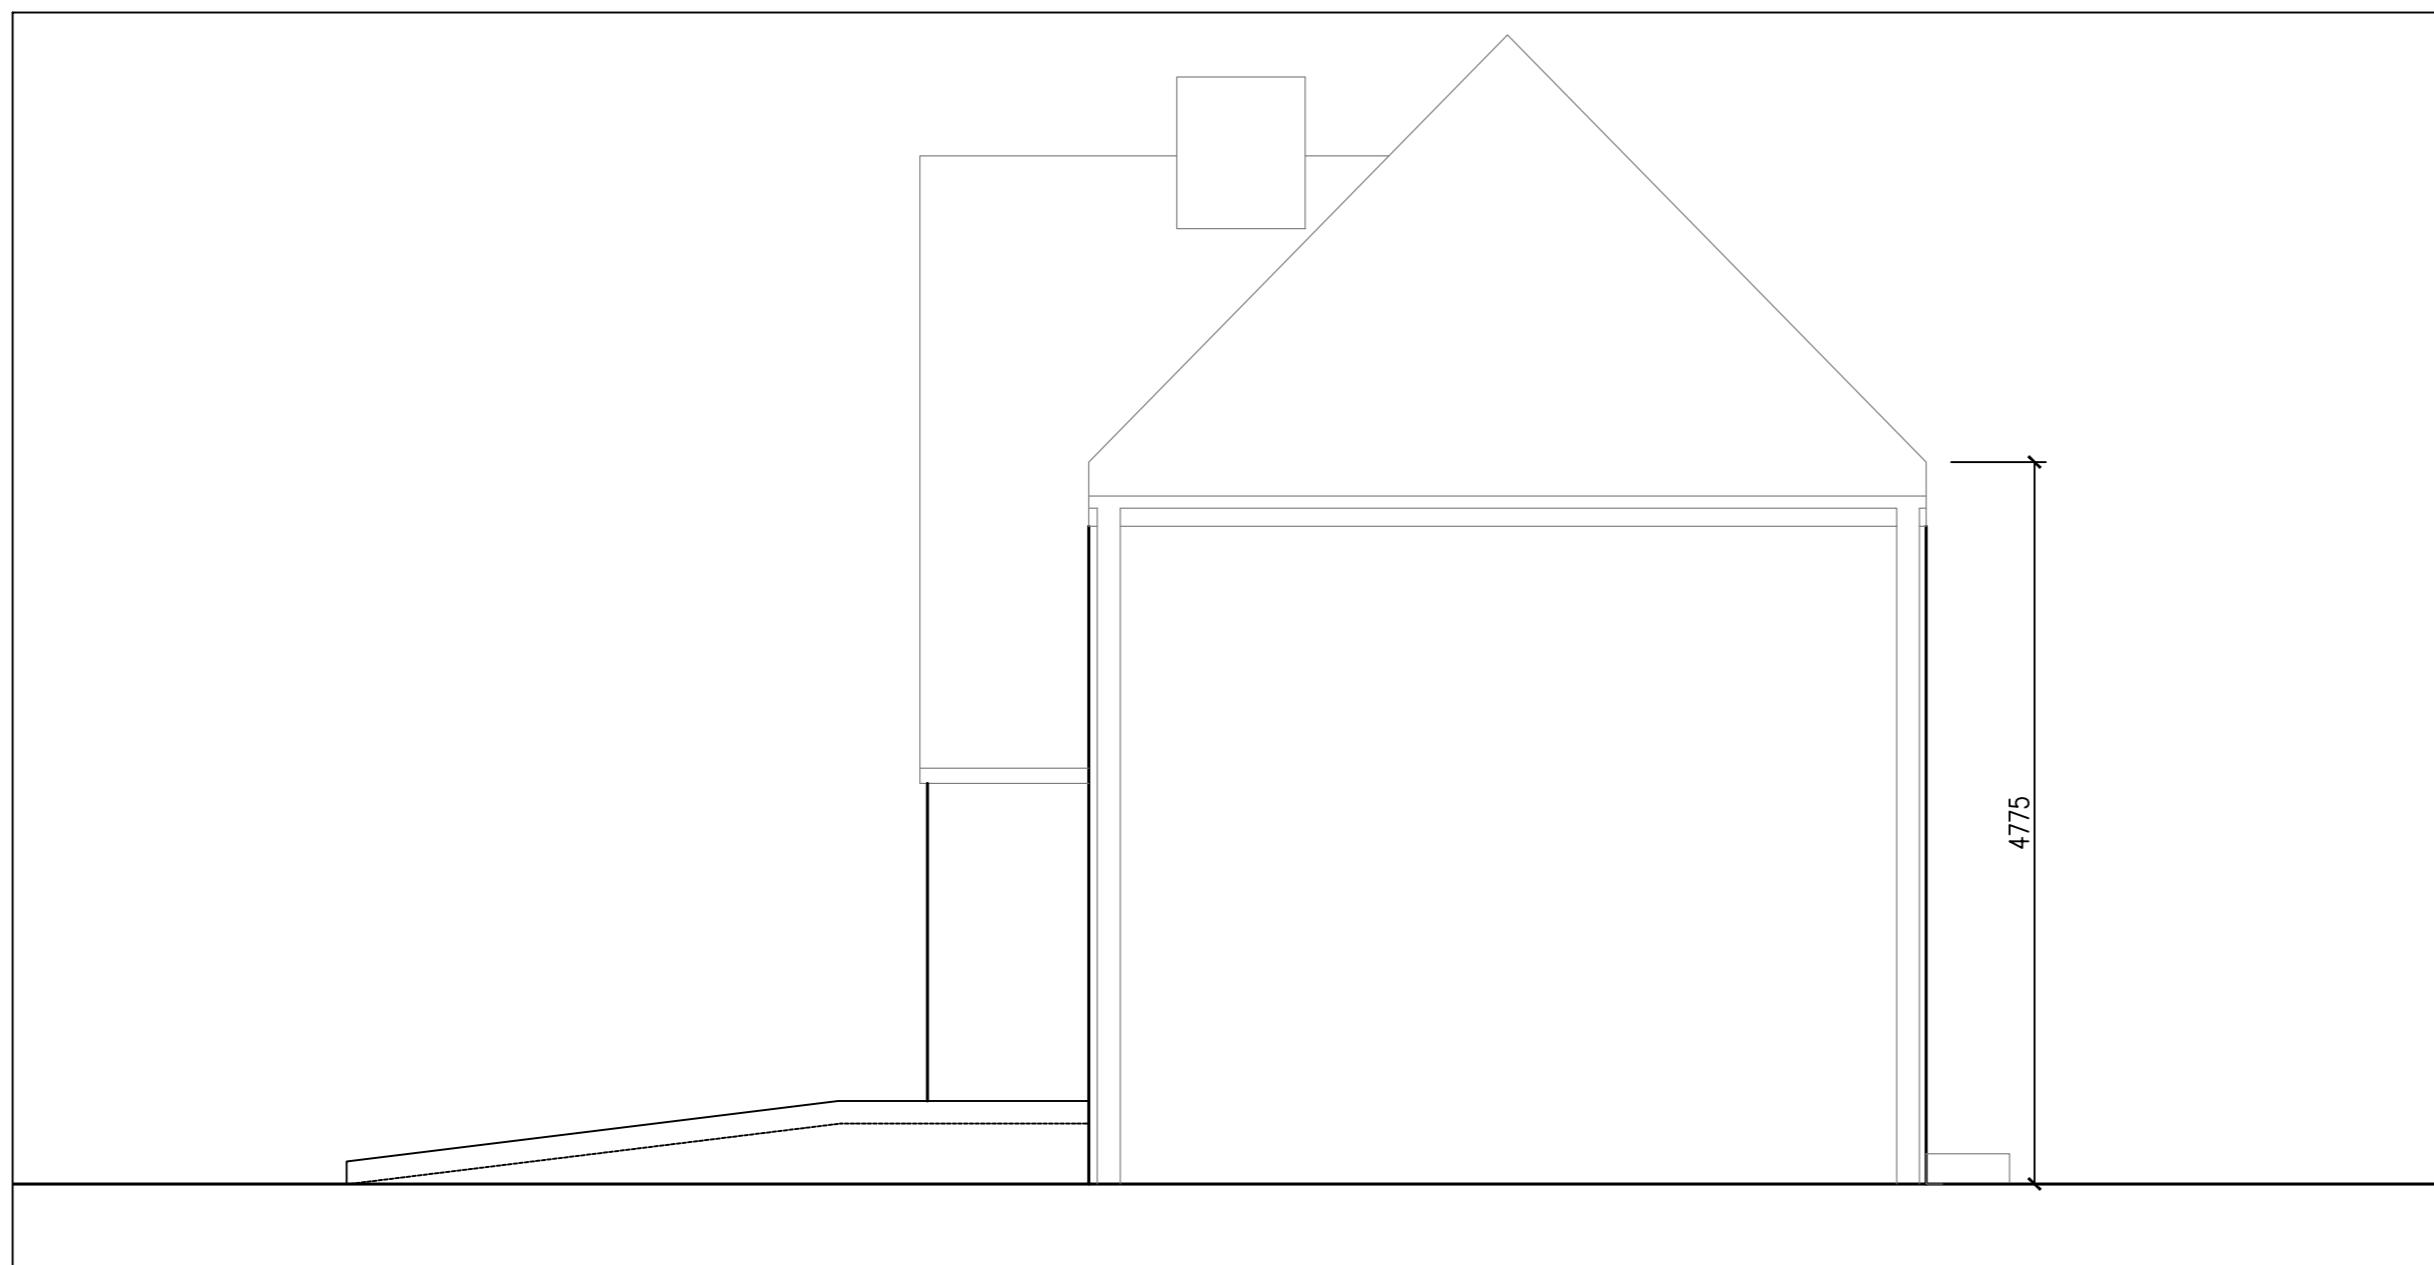

Existing Side Elevation

NOTES:			
1. All dimensions are in mm and must be checked on site. 2. Drawings are to be read in conjunction with accompanying documents. 3. Any errors or inaccuracies should be brought to the attention of Amber Living.			
Revision	Description	By	Date

Contact Information	
Unit 3, Tungsten Building, George Street, Portslade, Brighton, BN41 1RA	Tel: 01273 410836 Email: Heather@amberliving.co.uk

--	--	--

Client Name	Master Archie Spear
Address	22 Falkland Avenue, Littlehampton

Drawing Title	Existing Elevations
Drawing Reference	HT/03/FalklandAve22
Date	7/5/24

Scale	Paper	Drawn By	Revision	Direction
1: 50	A2	DS/HT	A	