

- Notes
1. This drawing is the copyright of MH Architects Ltd
 2. Do not scale this drawing except for Local Authority planning purposes
 3. All dimensions must be checked on site by the contractor prior to commencement of the works.

Client Approval					
	A - Approved				
	B - Approved with comments				
	C - Do not use				
Rev.	Revision Note/Purpose of Issue	Drw By	Date	Chk By	Date

Materials Key:

- ① Roofing - plain tiled



- ② Facing brick -light multi



- ③ Light composite timber cladding



- ④ High performance windows - light tan frame

- ⑤ Rainwater goods - black

- ⑥ Secure front door


- ⑦ Brick detailing

- ⑧ Inset pv panel


- ⑨ Perforated metal window shades




First floor - plots 3 - 6

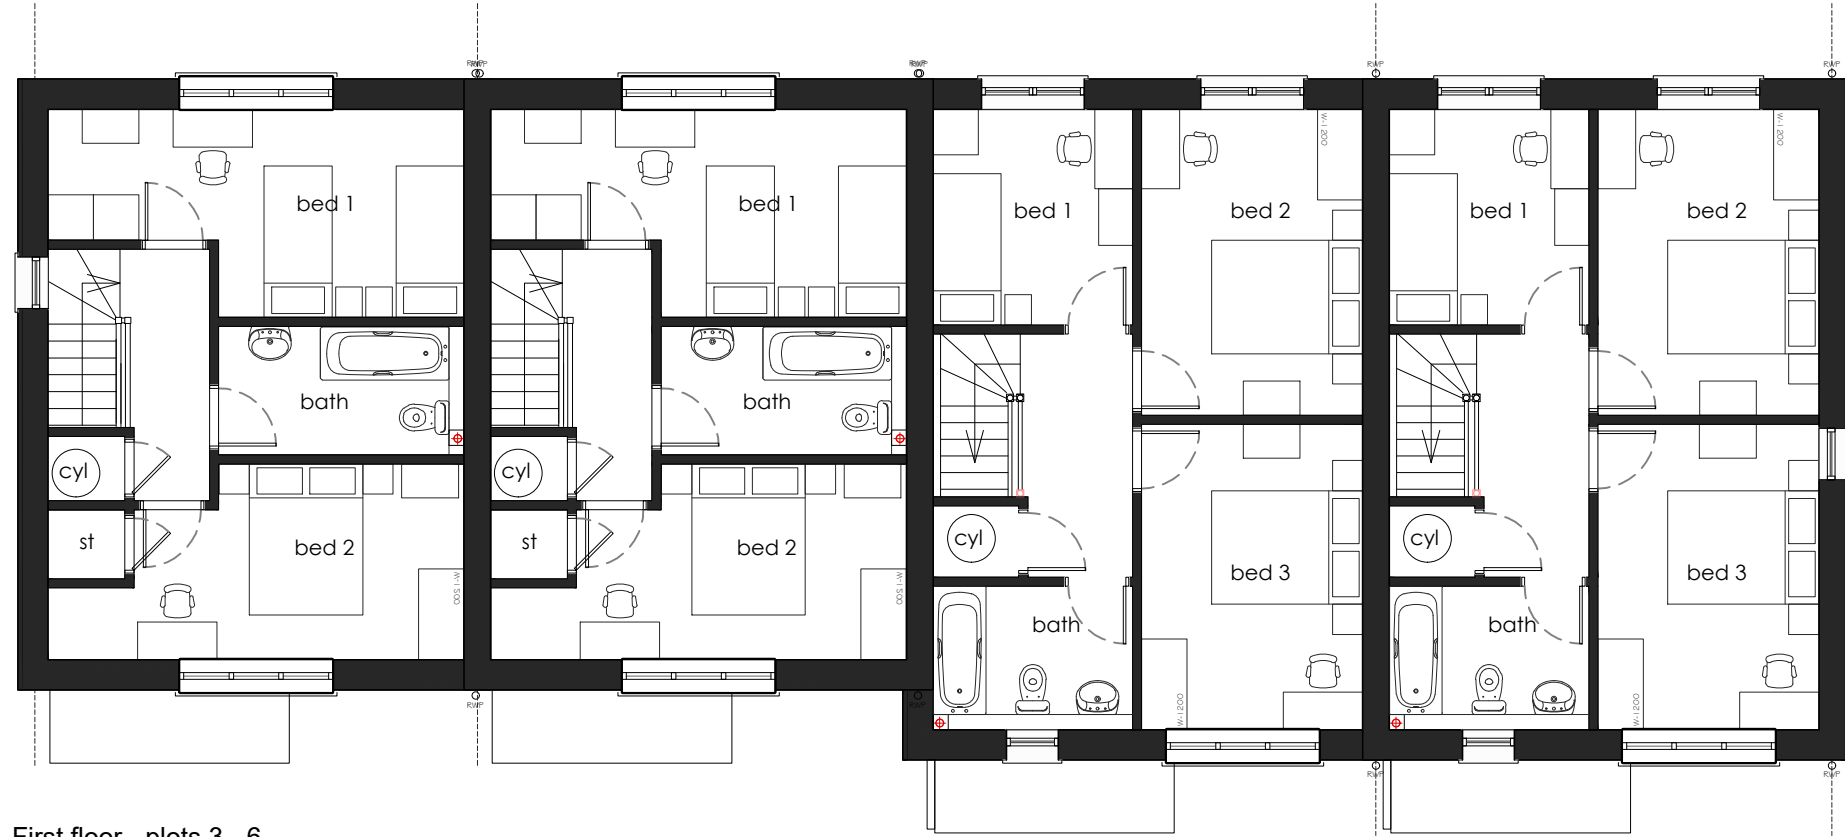

First floor - plots 3 - 6

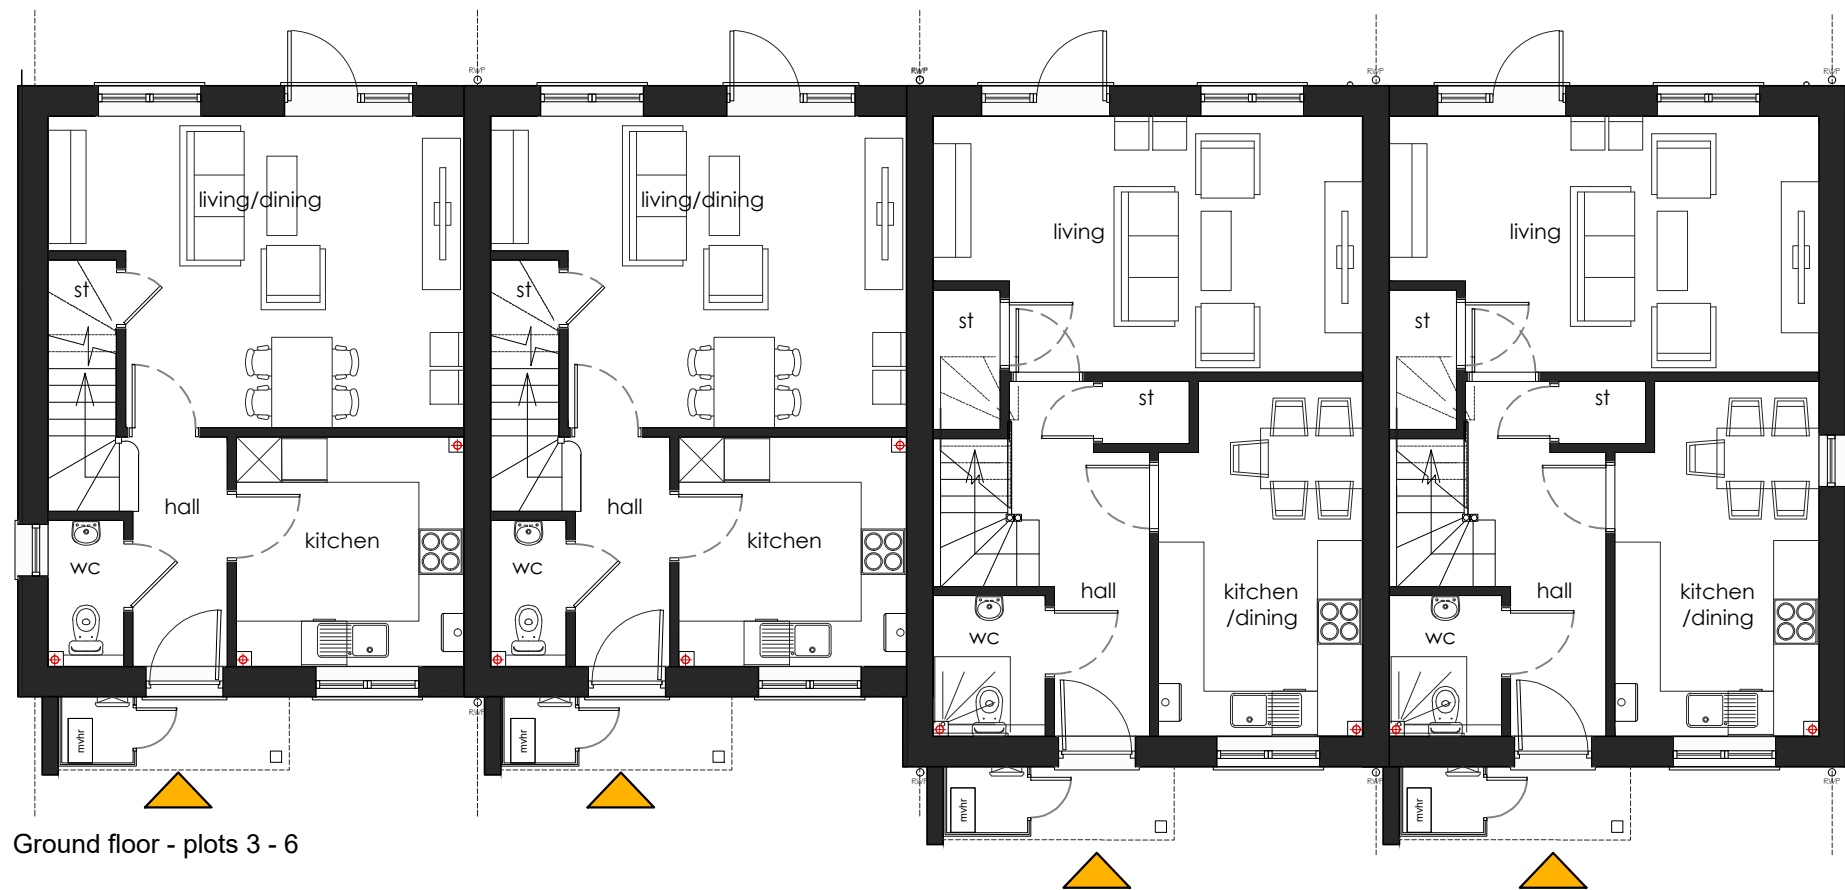

Ground floor - plots 3 - 6

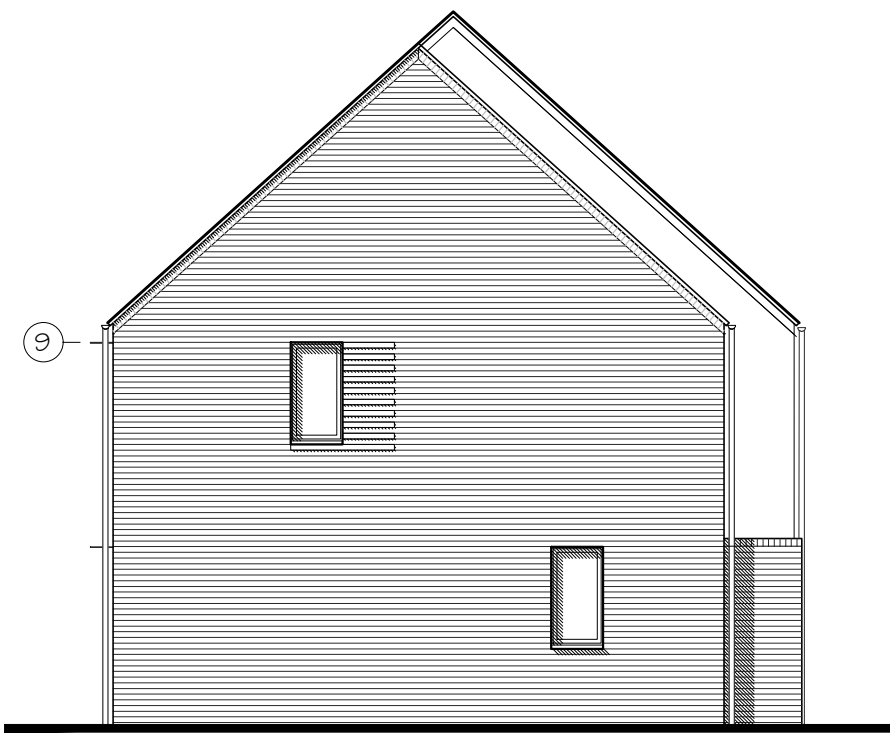

Side elevation - plots 3 - 6



Rear elevation - plots 3 - 6



Front elevation - plots 3 - 6



Side elevation - plots 3 - 6

Client	Worthing Homes				
Job title	Land at Toddington Lane Toddington West Sussex				
Drawing title	North Terrace Plots 3 - 6 Plans & Elevations				
Drawn	Date	Checked	Date	Scale at A1	
MD	07/01/22			1:100	
Job No.	Pro.	Org.	Zone	Level	Rev.
21-097	TDL	MHA	00	ZZ	DR A 007 P06
Purpose of issue					

PLANNING

Ground Floor | Bicentennial Building
Southern Gate | Chichester
West Sussex | PO19 8EZ

1: 01243 774748
e: admin@mharchitects.co.uk
www.mharchitects.co.uk

Unlited Company
Registered in England No. 0994233

