




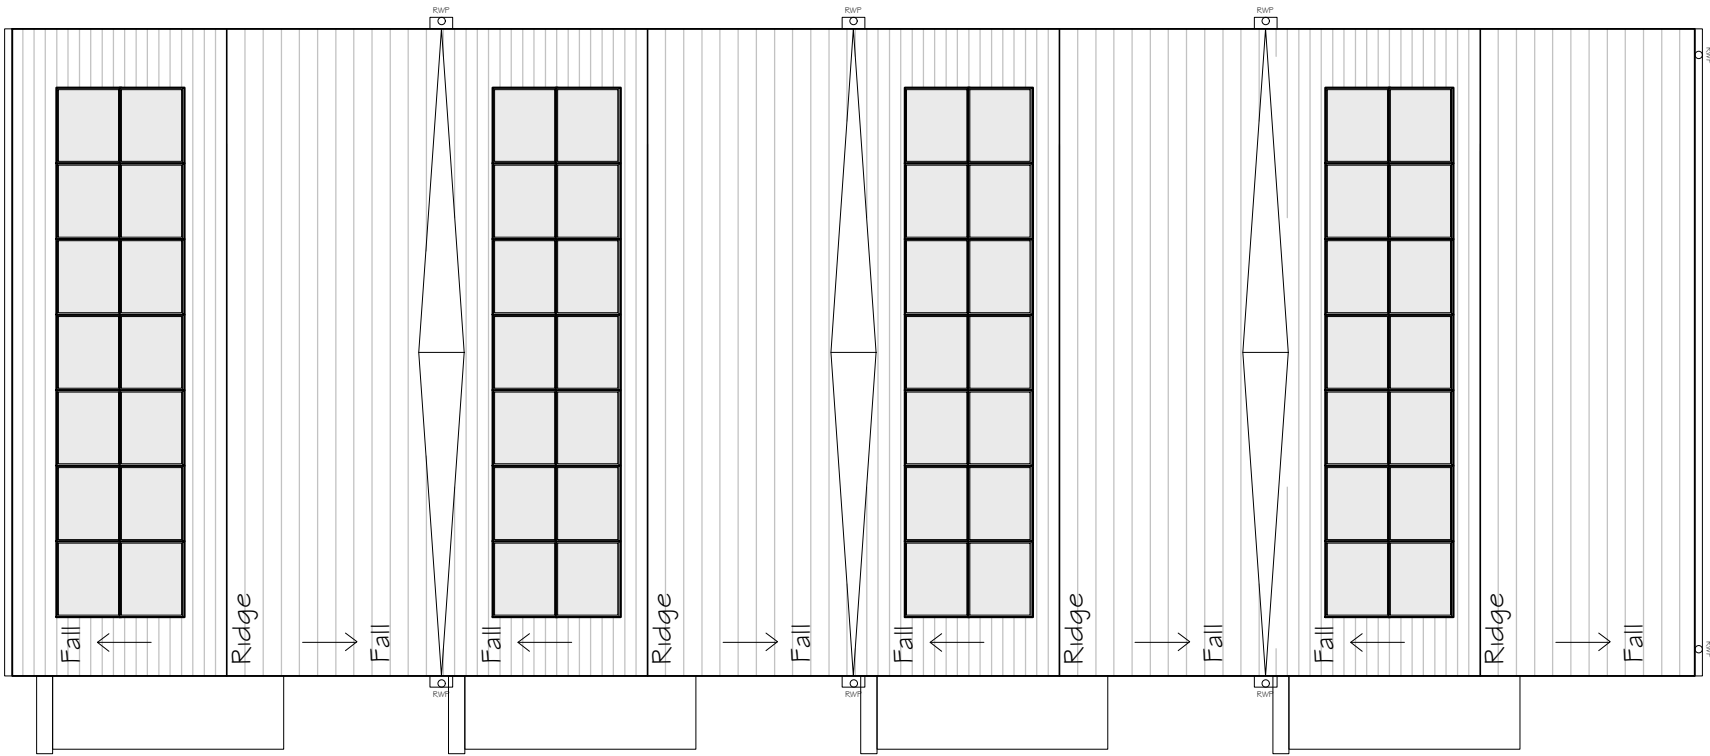


Roof plan - plots 1 and 2

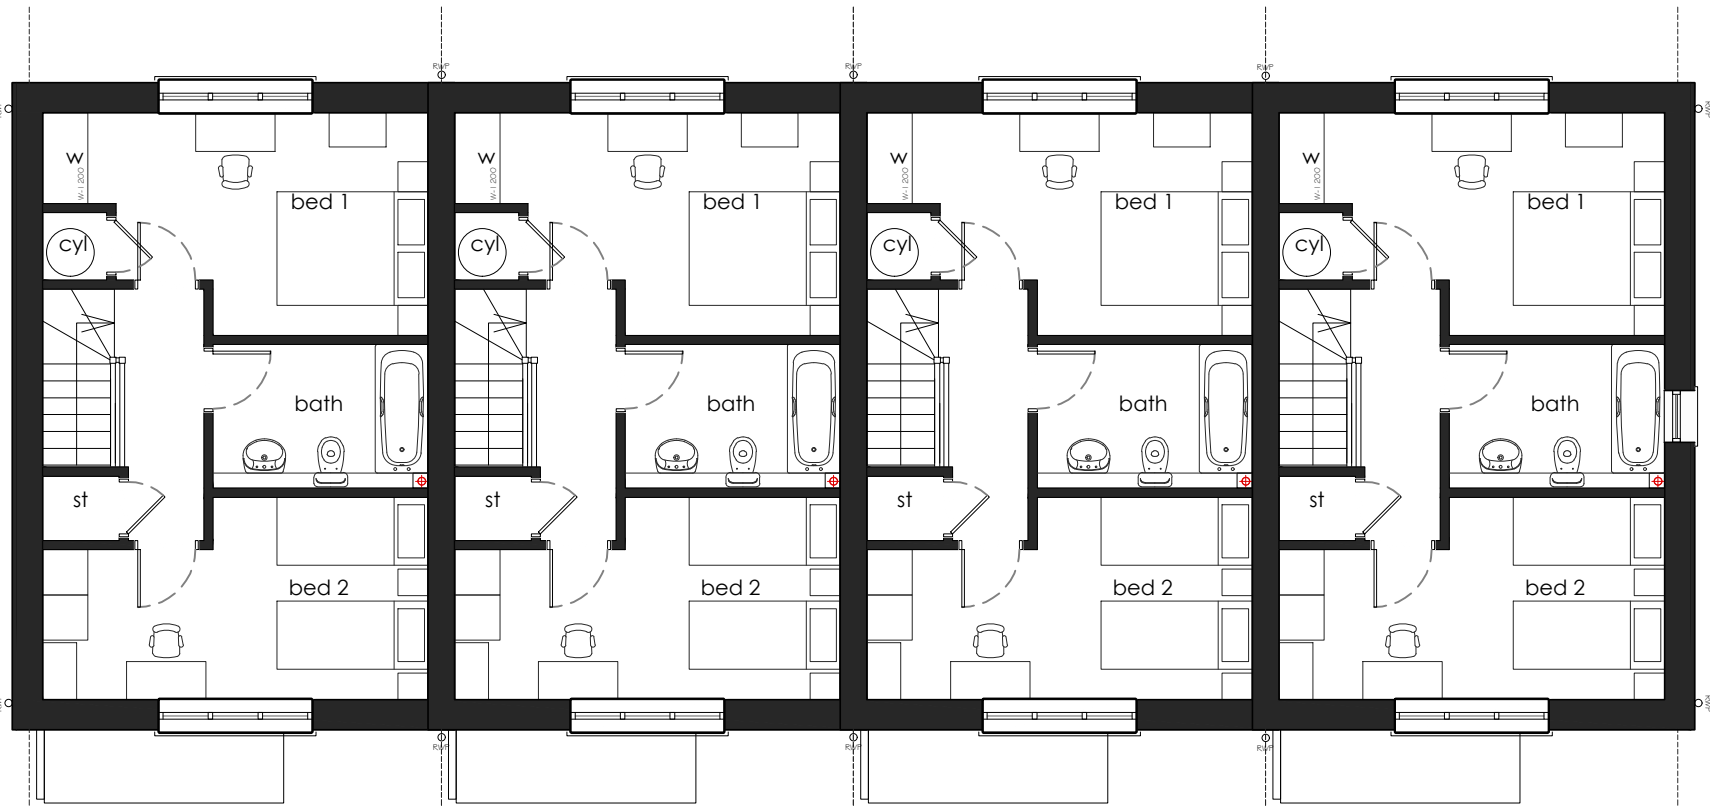

First floor - plots 7 - 10

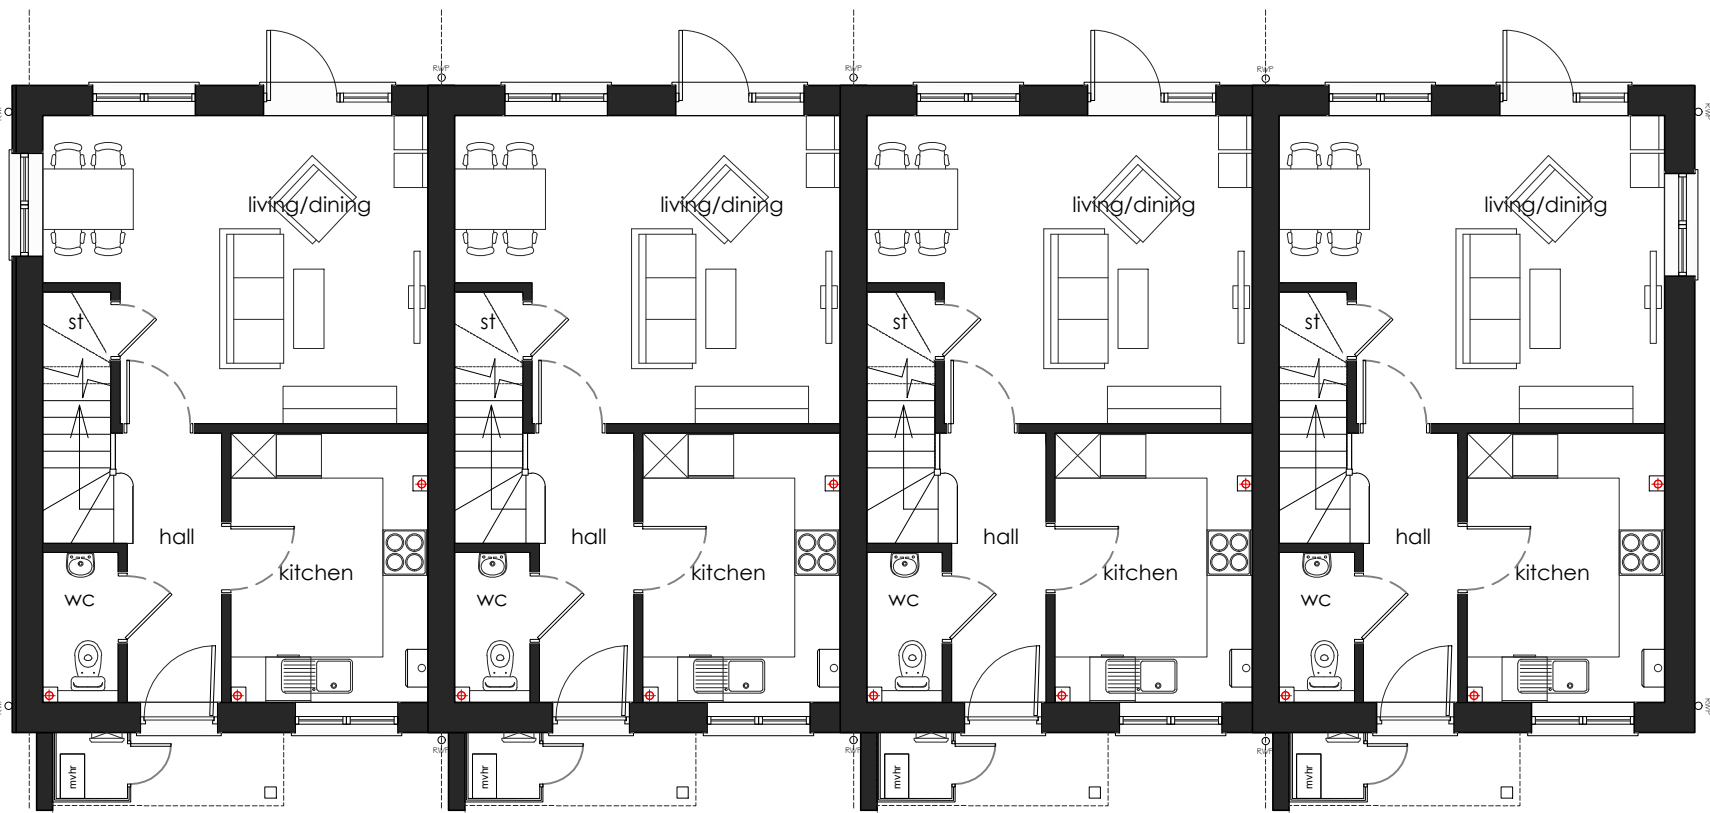

Ground floor - plots 7 - 10

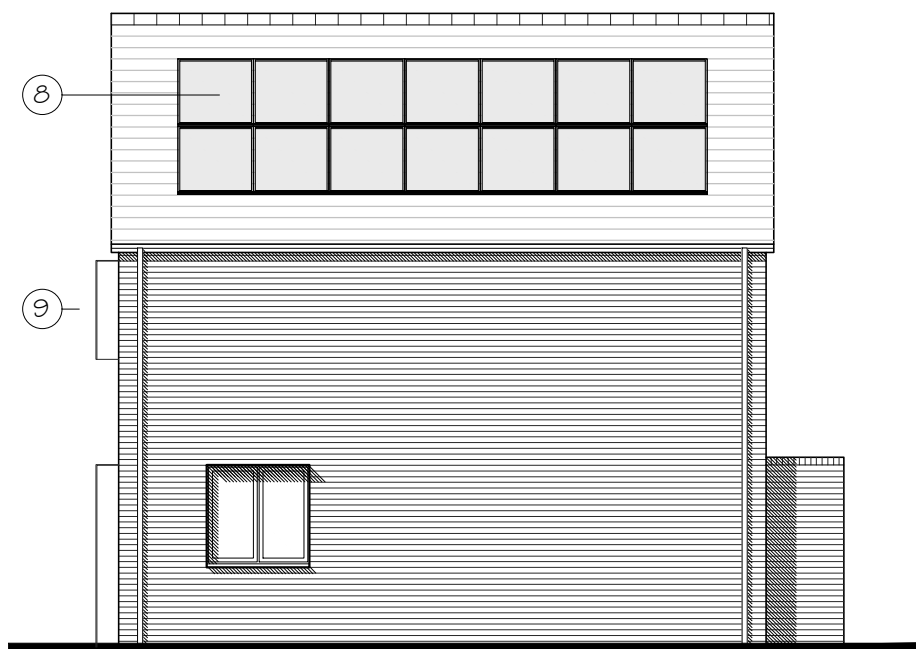

Side elevation - plots 7 - 10



Rear elevation - plots 7 - 10



Front elevation - plots 7 - 10



Side elevation - plots 7 - 10

Notes						
1. This drawing is the copyright of MH Architects Ltd						
2. Do not scale this drawing except for Local Authority planning purposes						
3. All dimensions must be checked on site by the contractor prior to commencement of the works.						
Client Approval						
A - Approved						
B - Approved with comments						
C - Do not use						
Rev.	Revision Note/Purpose of Issue	Drw By	Date	Chk By	Date	

Materials Key:

- ① Roofing - plain tiled



- ② Facing brick -light multi



- ③ Light composite timber cladding



- ④ High performance windows - light tan frame

- ⑤ Rainwater goods - black

- ⑥ Secure front door

- ⑦ Brick detailing

- ⑧ Inset pv panel

- ⑨ Perforated metal window shades



Client									
Worthing Homes									
Job title									
Land at Toddington Lane Toddington West Sussex									
Drawing title									
South Terrace Plots 7 - 10 Plans & Elevations									
Drawn	Date	Checked	Date	Scale at A1					
MD	07/01/22			1:100					
Job No.	Pro.	Org.	Zone	Level	Type	Role	No.	Rev.	
21-097	TDL	MHA	00	ZZ	DR	A	008	P06	
Purpose of issue									
PLANNING									