


APPENDIX D: Topographic Survey & Existing Drainage

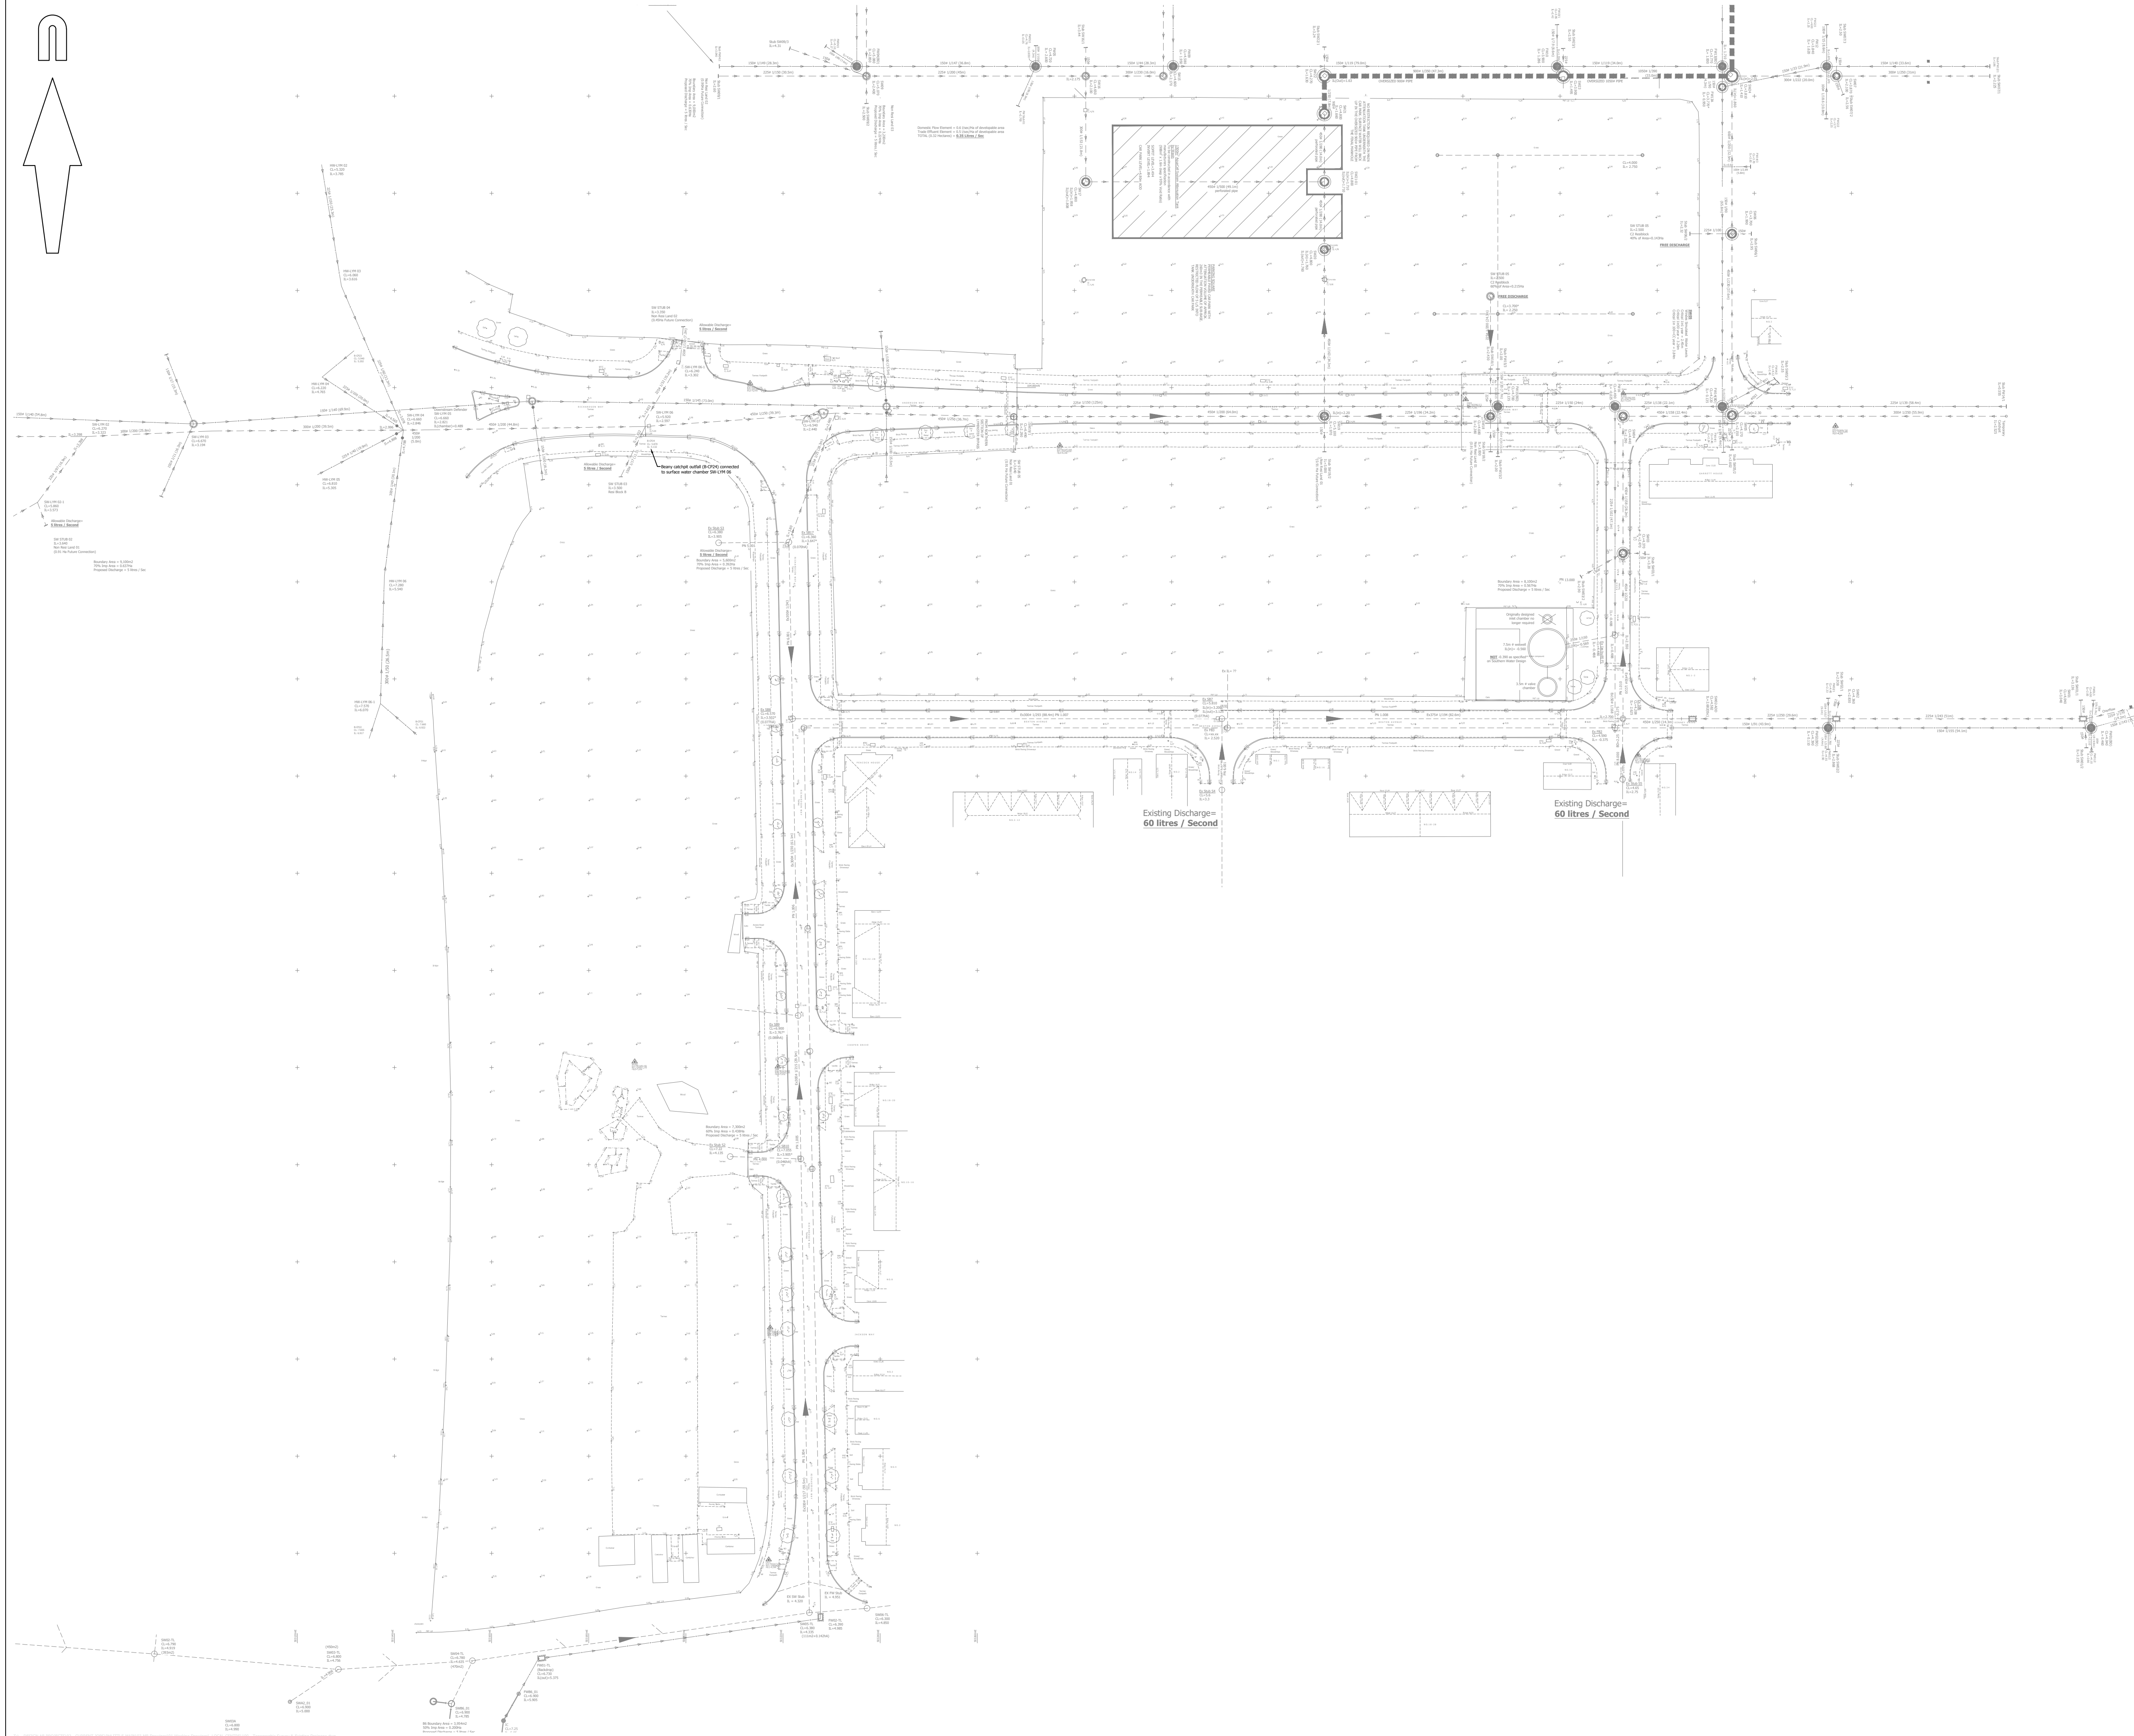

© Mayer Brown Limited Copyright. The drawings, information and data recorded in this document ("the information") is the property of Mayer Brown. This document and the information are solely for the use of the authorised recipient and this document may not be used, copied or reproduced in whole or part for any purposes other than which it was supplied by Mayer Brown. Mayer Brown makes no representation, undertakes no duty and accepts no responsibilities to any third party who may use or rely upon this document or the information.

A1 ORIGINAL

© Crown copyright and database rights 2025. Ordnance Survey AC0000808122.

KEY TO HEALTH AND SAFETY SYMBOLS

-  INDICATES A RESIDUAL RISK REQUIRING A COMPULSORY ACTION.
-  INDICATES A RESIDUAL RISK FOR INFORMATION.
-  INDICATES A RESIDUAL RISK REQUIRING A PROHIBITIVE ACTION.
-  INDICATES A RESIDUAL RISK AS A WARNING.

FOR INFORMATION
NOT FOR CONSTRUCTION

P1 Initial Issue. (TC) SF 02/12/2025

rev.	amendment	checked	date
------	-----------	---------	------


mayer brown
Mayer Brown Limited
Lion House, Oriental Road, Woking, Surrey, GU22 8AR
Telephone 01483 750 508
enquiry@mayerbrown.co.uk www.mayerbrown.co.uk

client
PERSIMMON HOMES THAMES VALLEY

project
LOCAL CENTRE
LITTLEHAMPTON

scale	drawn by	checked by
N.T.S	TC	SF

date	cad file
DECEMBER 2025	100.DWG

title
TOPOGRAPHIC SURVEY AND EXISTING DRAINAGE


Mayer Brown Limited jobcode	suitability	revision
-	-	P1

drawing number
PHLITTLECC.2/100



APPENDIX E: Local Centre Location Plan

Notes

to scale for planning purposes only. Do not scale for construction.
All dimensions to be confirmed on site. This drawing is to be read in conjunction with other drawings in this series and all relevant consultants drawings and documentation where applicable.
This drawing has been produced for the specific client and project identified below and is not intended for use by any other person or for any other purpose other than indicated on this drawing.
Please report any discrepancy on this drawing to SHW for clarification.

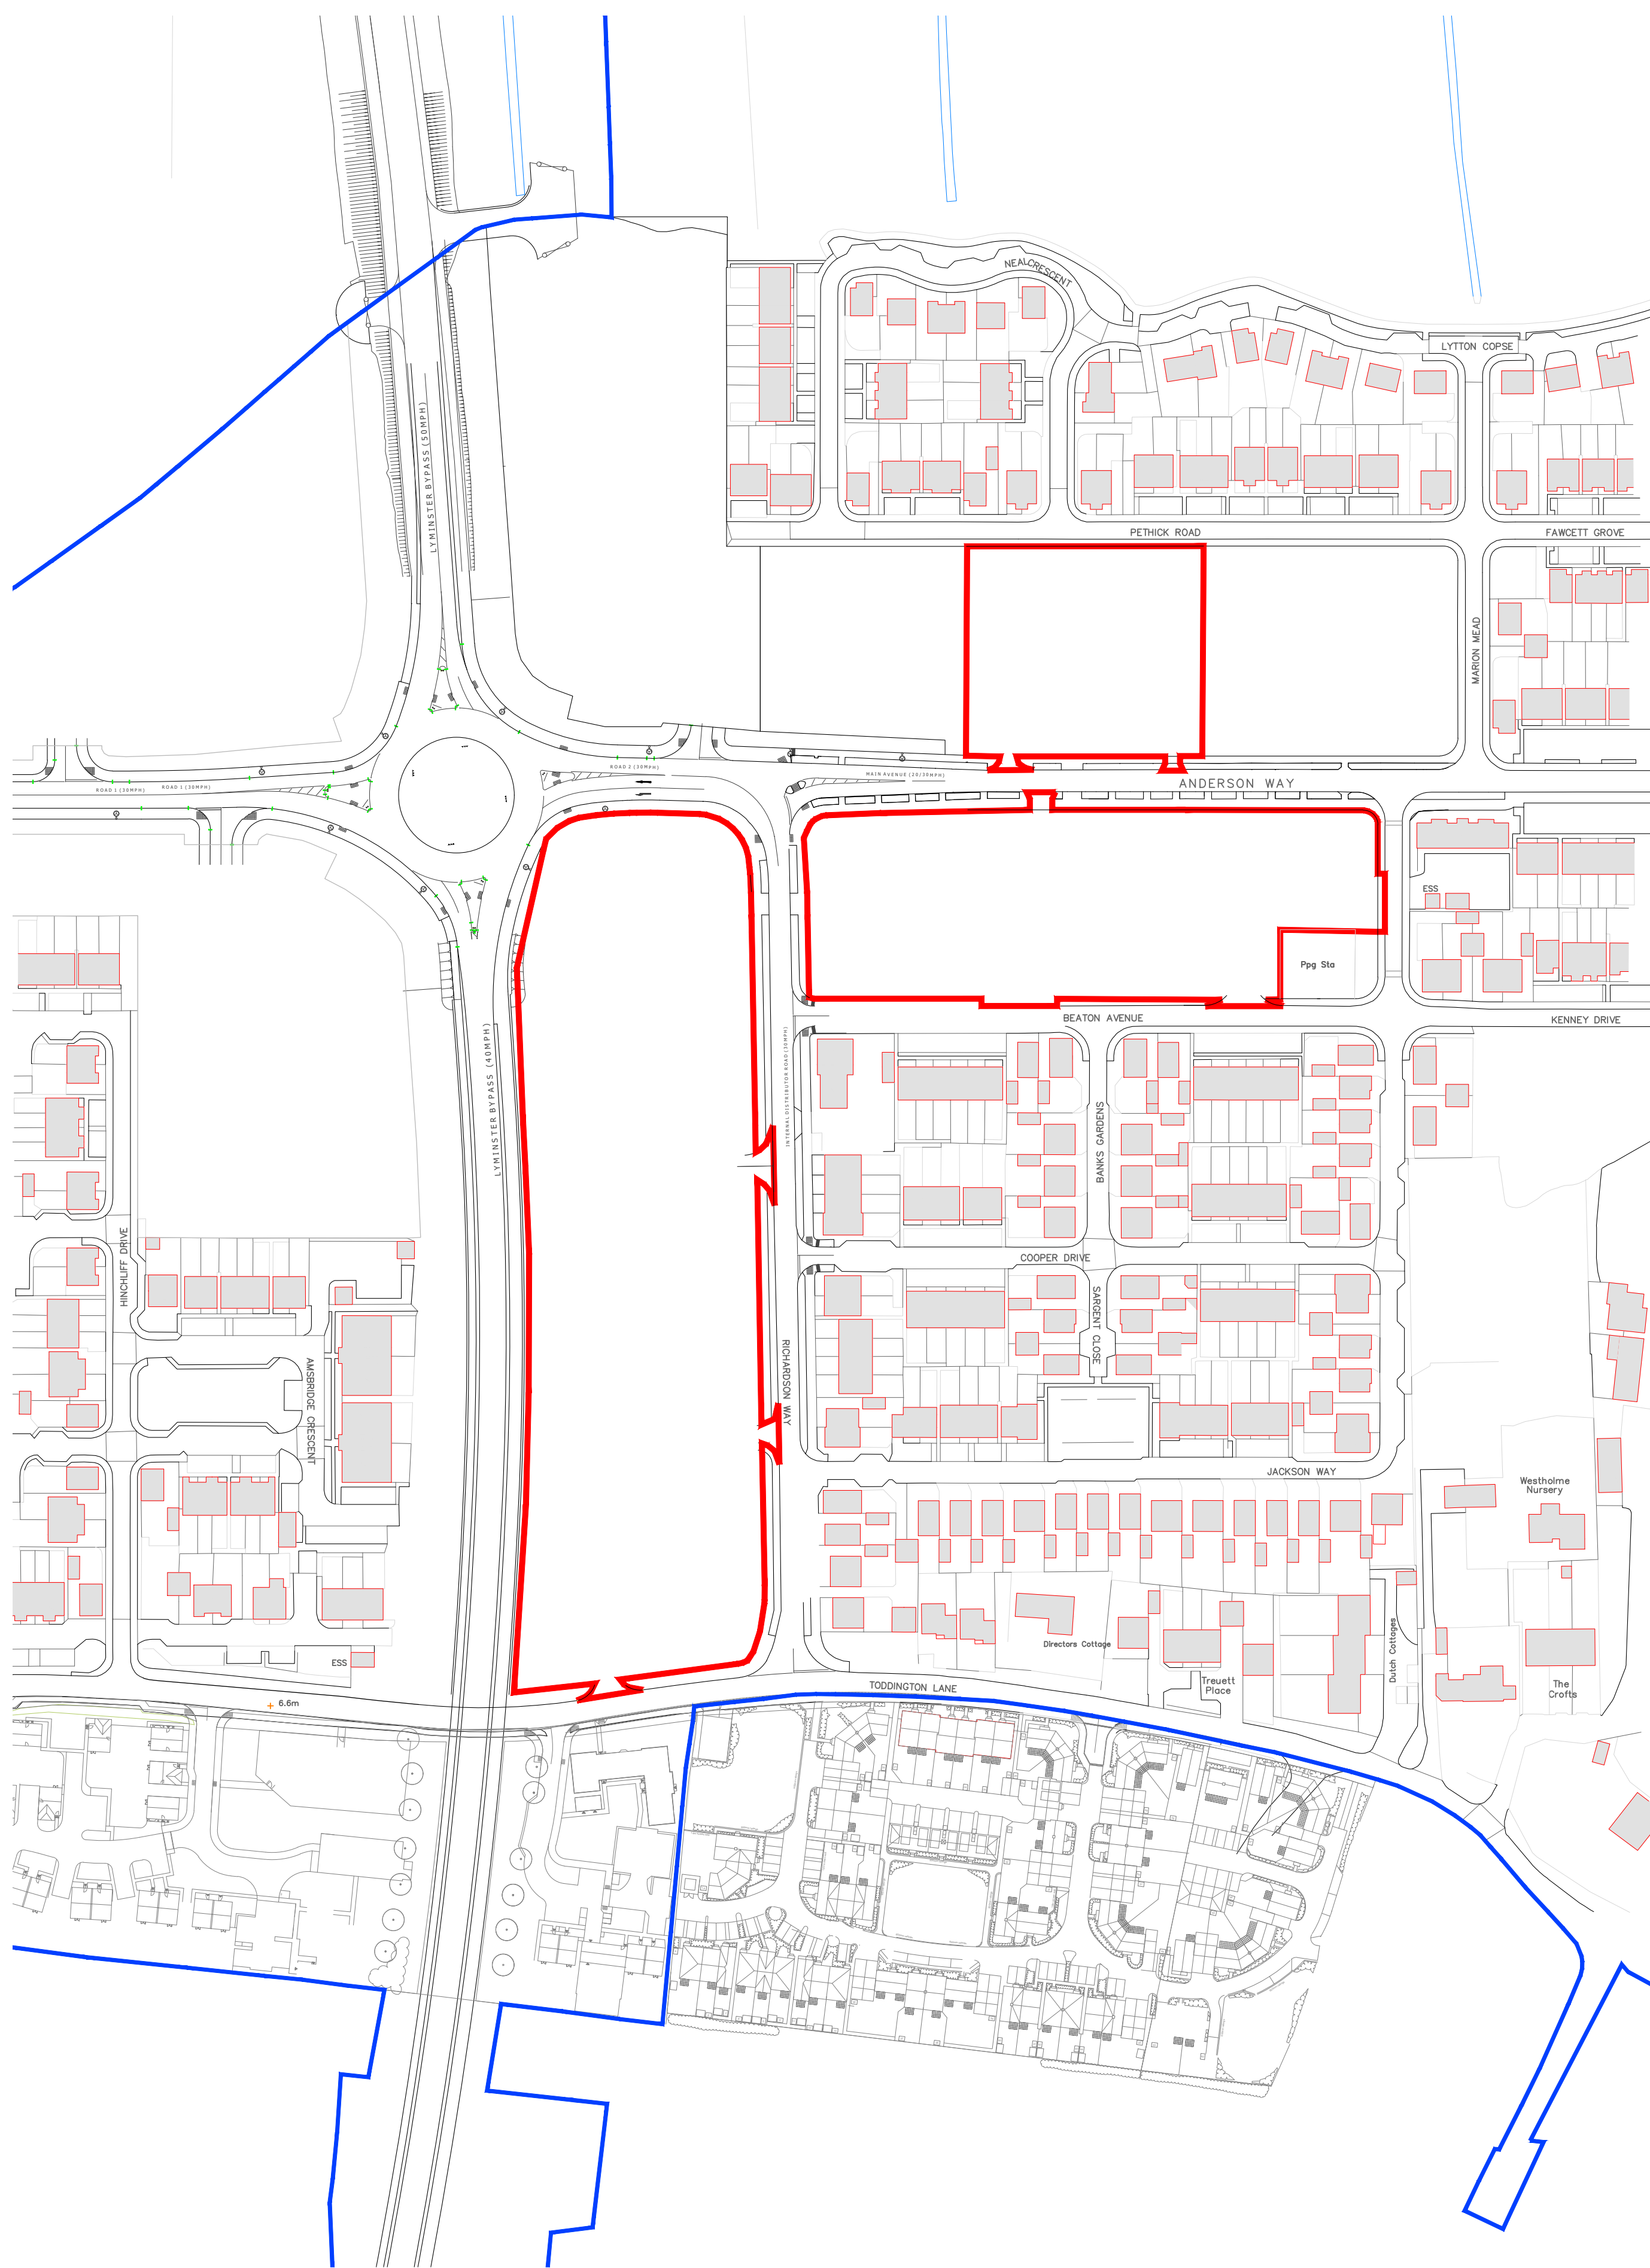

Location Plan scale 1:1250 @A1

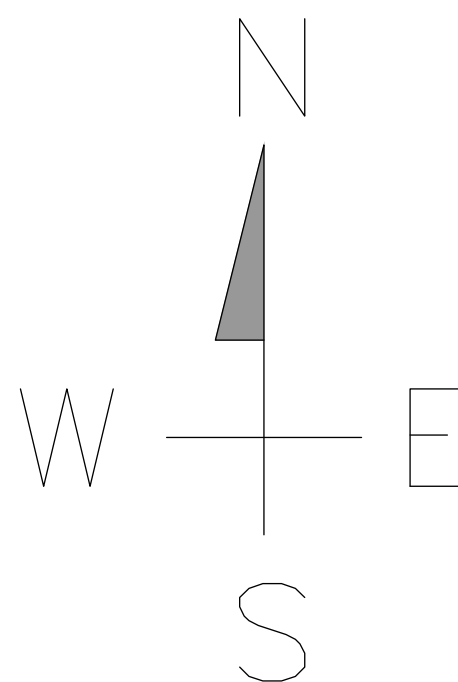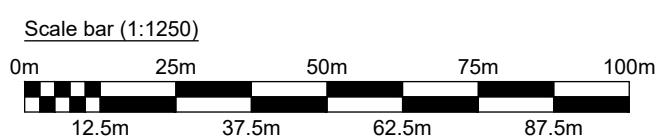

Rev	Date	Description	Dm	Chk
Revision History:				

Site Address: Local Centre
Hampton Park
Littlehampton

Project Name: Hampton Park Local Centre


Drawing Title: Location Plan

Client: Persimmon Homes [Thames Valley]

Status:	PLANNING	Rev. -
Scale. 1-1250 @ A1	Project No. 011042	Dwg No. PL - 010
Date: 28.11.2025	Drawn By. ST	Chk. AS

APPENDIX F: Local Centre Proposed Site Plan

Notes:
To scale for planning purposes only. Do not scale for construction.
All dimensions to be confirmed on site. This drawing is to be read in conjunction with other drawings in this series and all relevant consultants drawings and documentation where applicable.
This drawing has been produced for the specific client and project identified below and is not intended for use by any other person or for any other purpose other than indicated on this drawing.
Please report any discrepancy on this drawing to SHW for clarification.

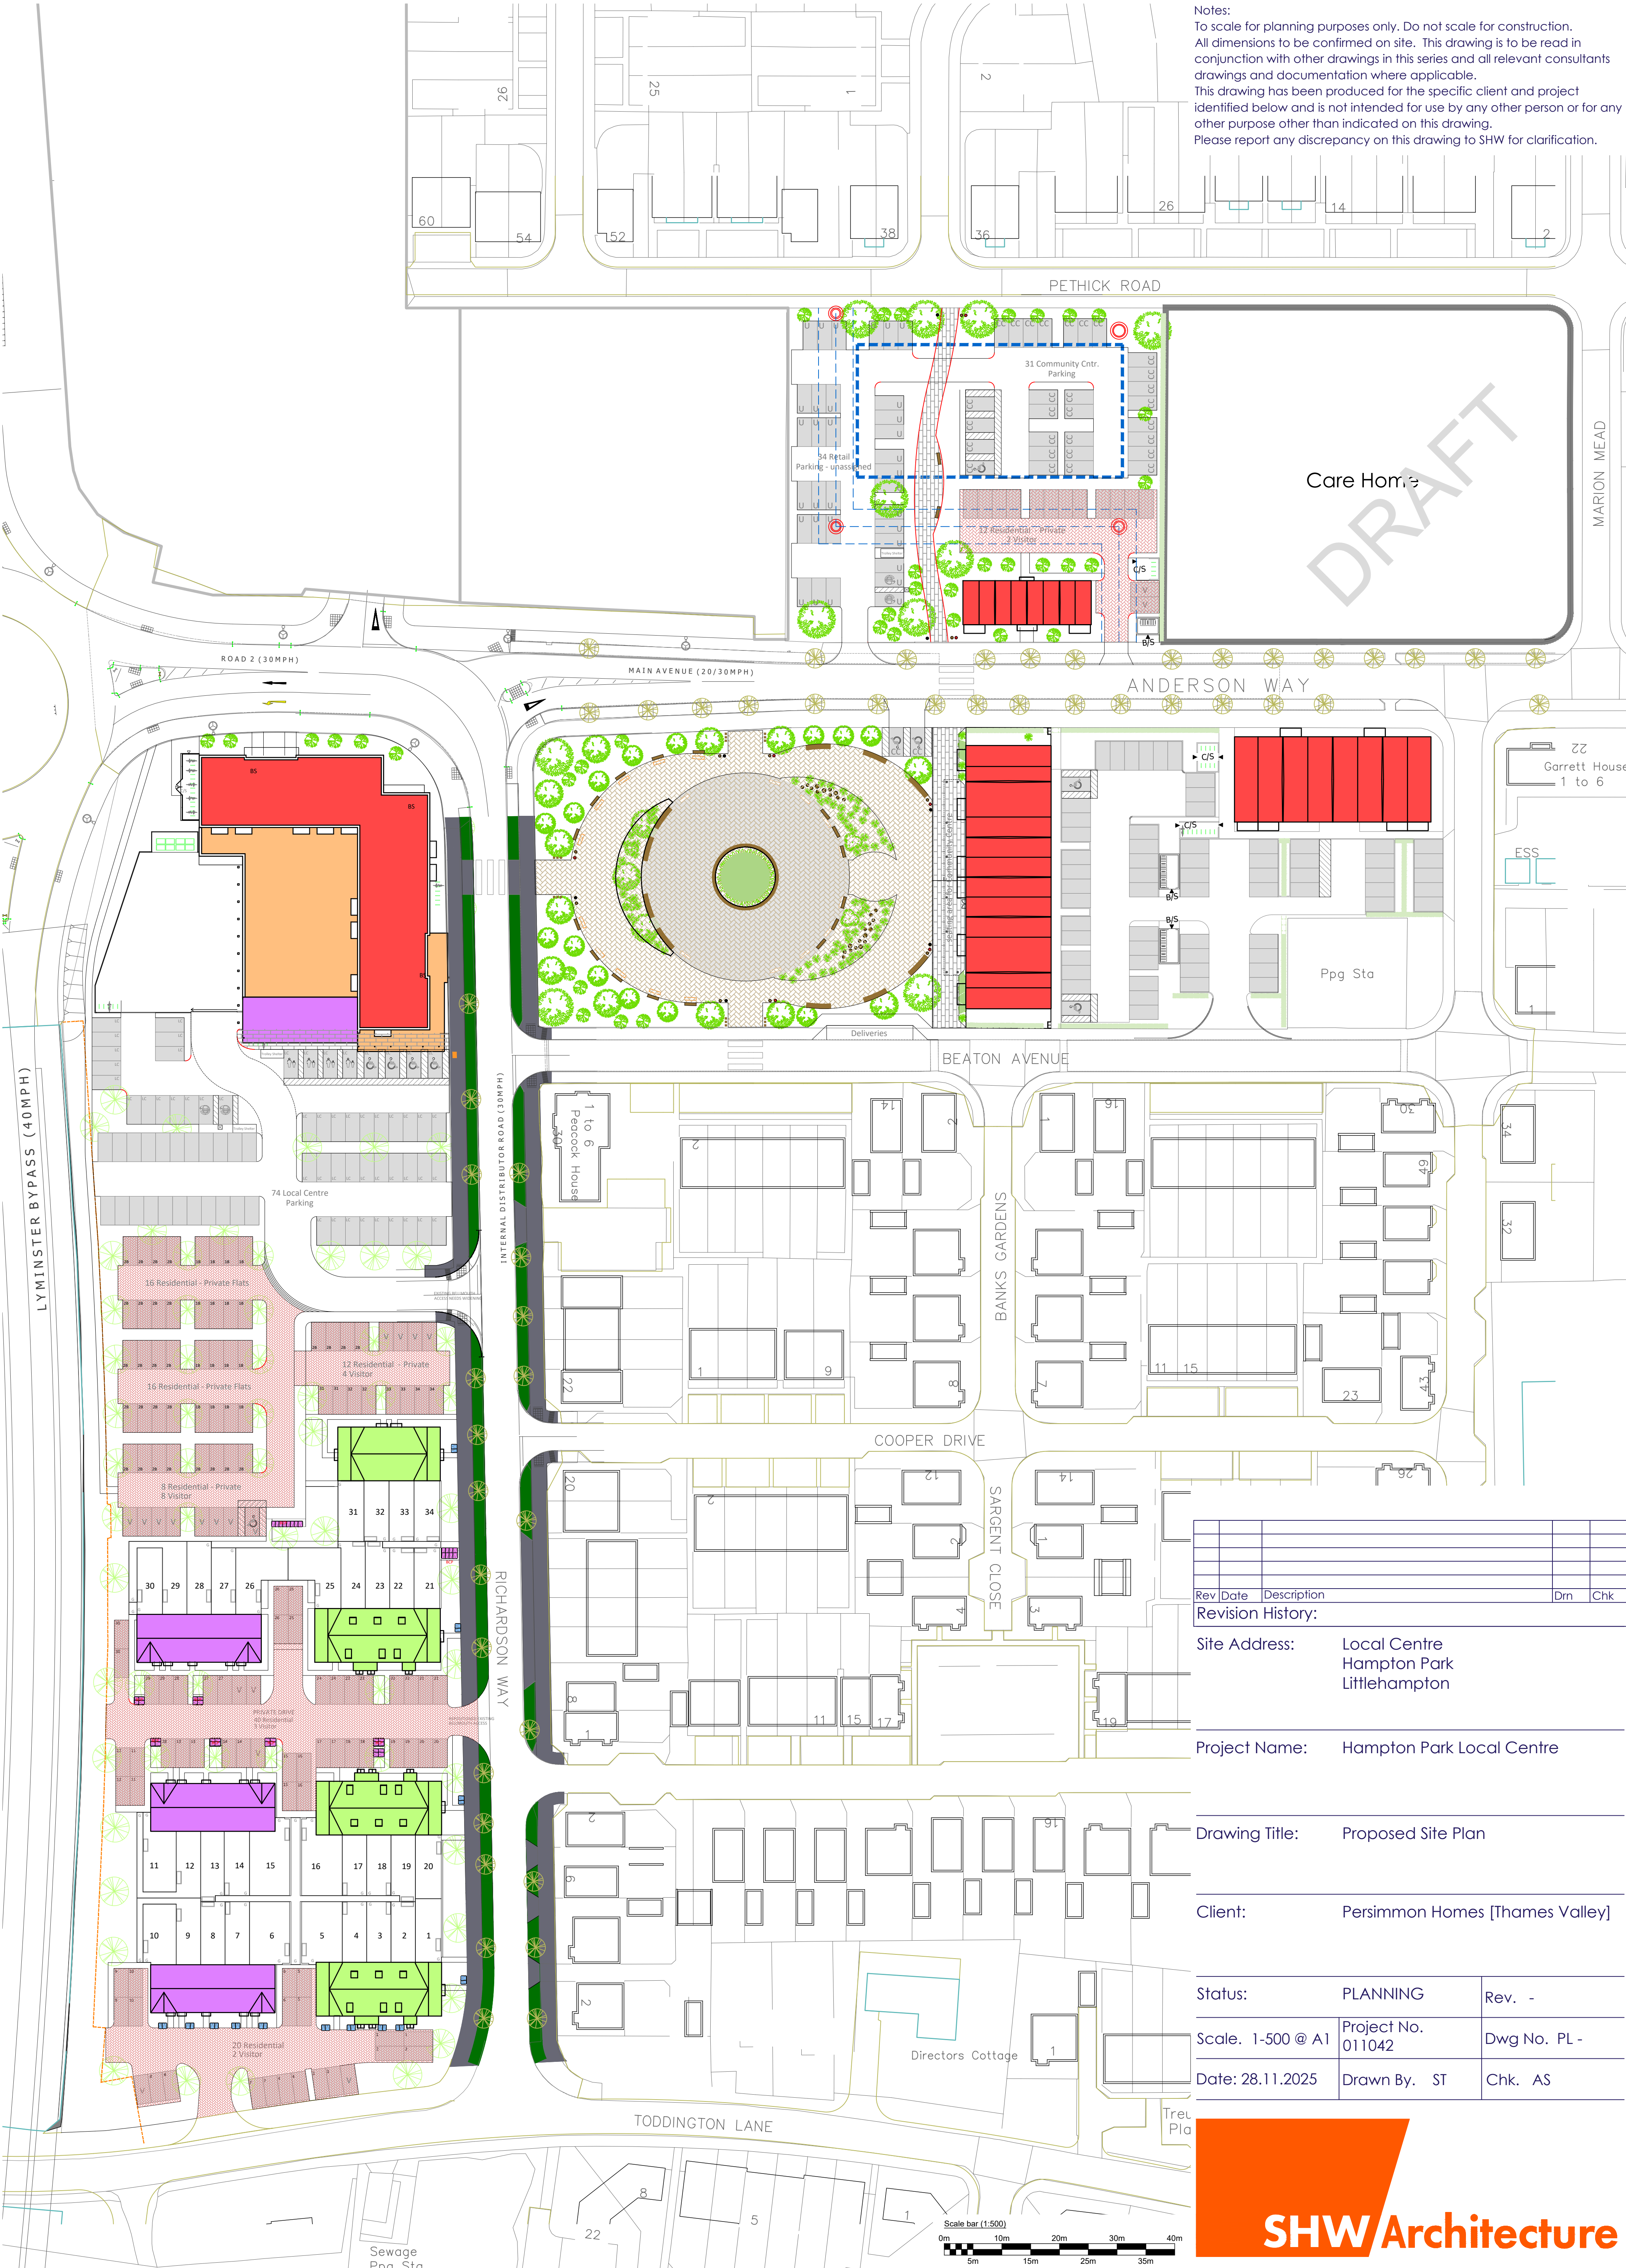

Rev	Date	Description	Dm	Chk
Revision History:				

Site Address: Local Centre
Hampton Park
Littlehampton

Project Name: Hampton Park Local Centre


Drawing Title: Proposed Site Plan


Client: Persimmon Homes [Thames Valley]

Status:	PLANNING	Rev. -
Scale. 1-500 @ A1	Project No. 011042	Dwg No. PL -
Date: 28.11.2025	Drawn By. ST	Chk. AS

APPENDIX G: Local Centre Surface Water Catchment Areas

APPENDIX H: Local Centre Drainage Strategy Plans

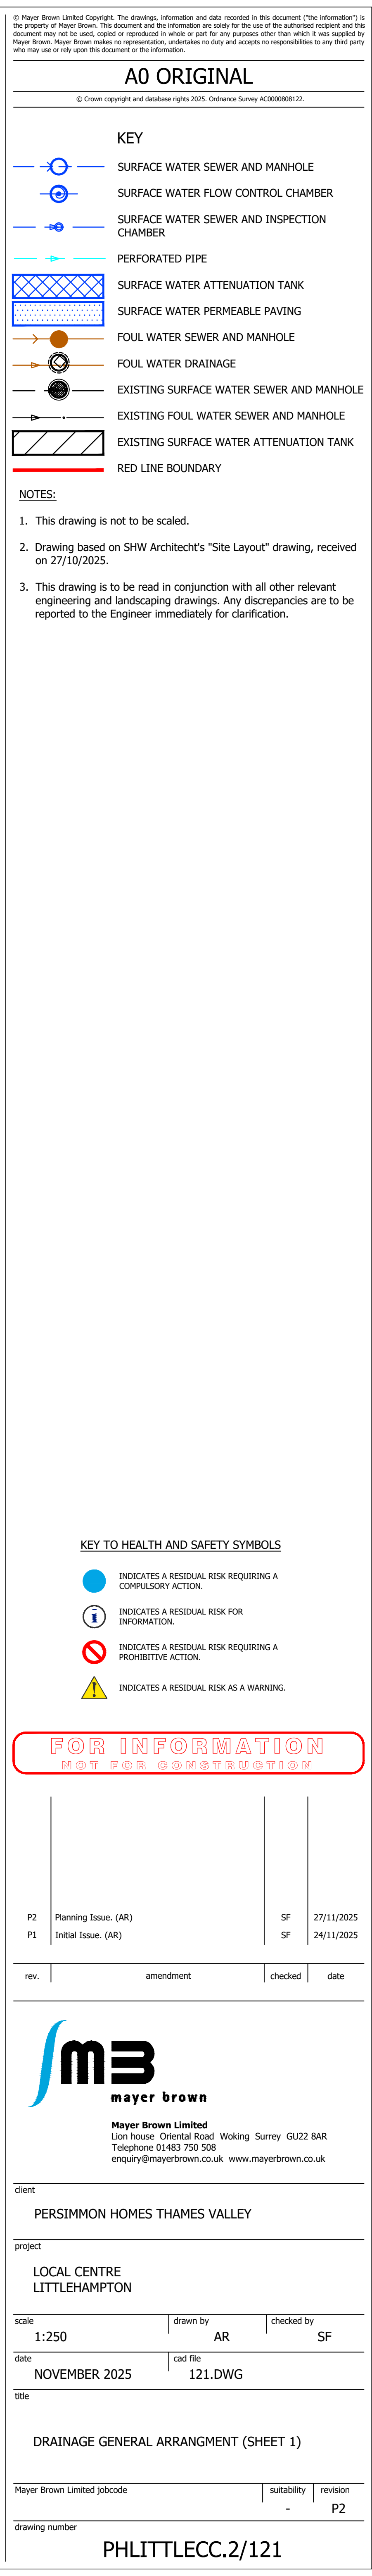

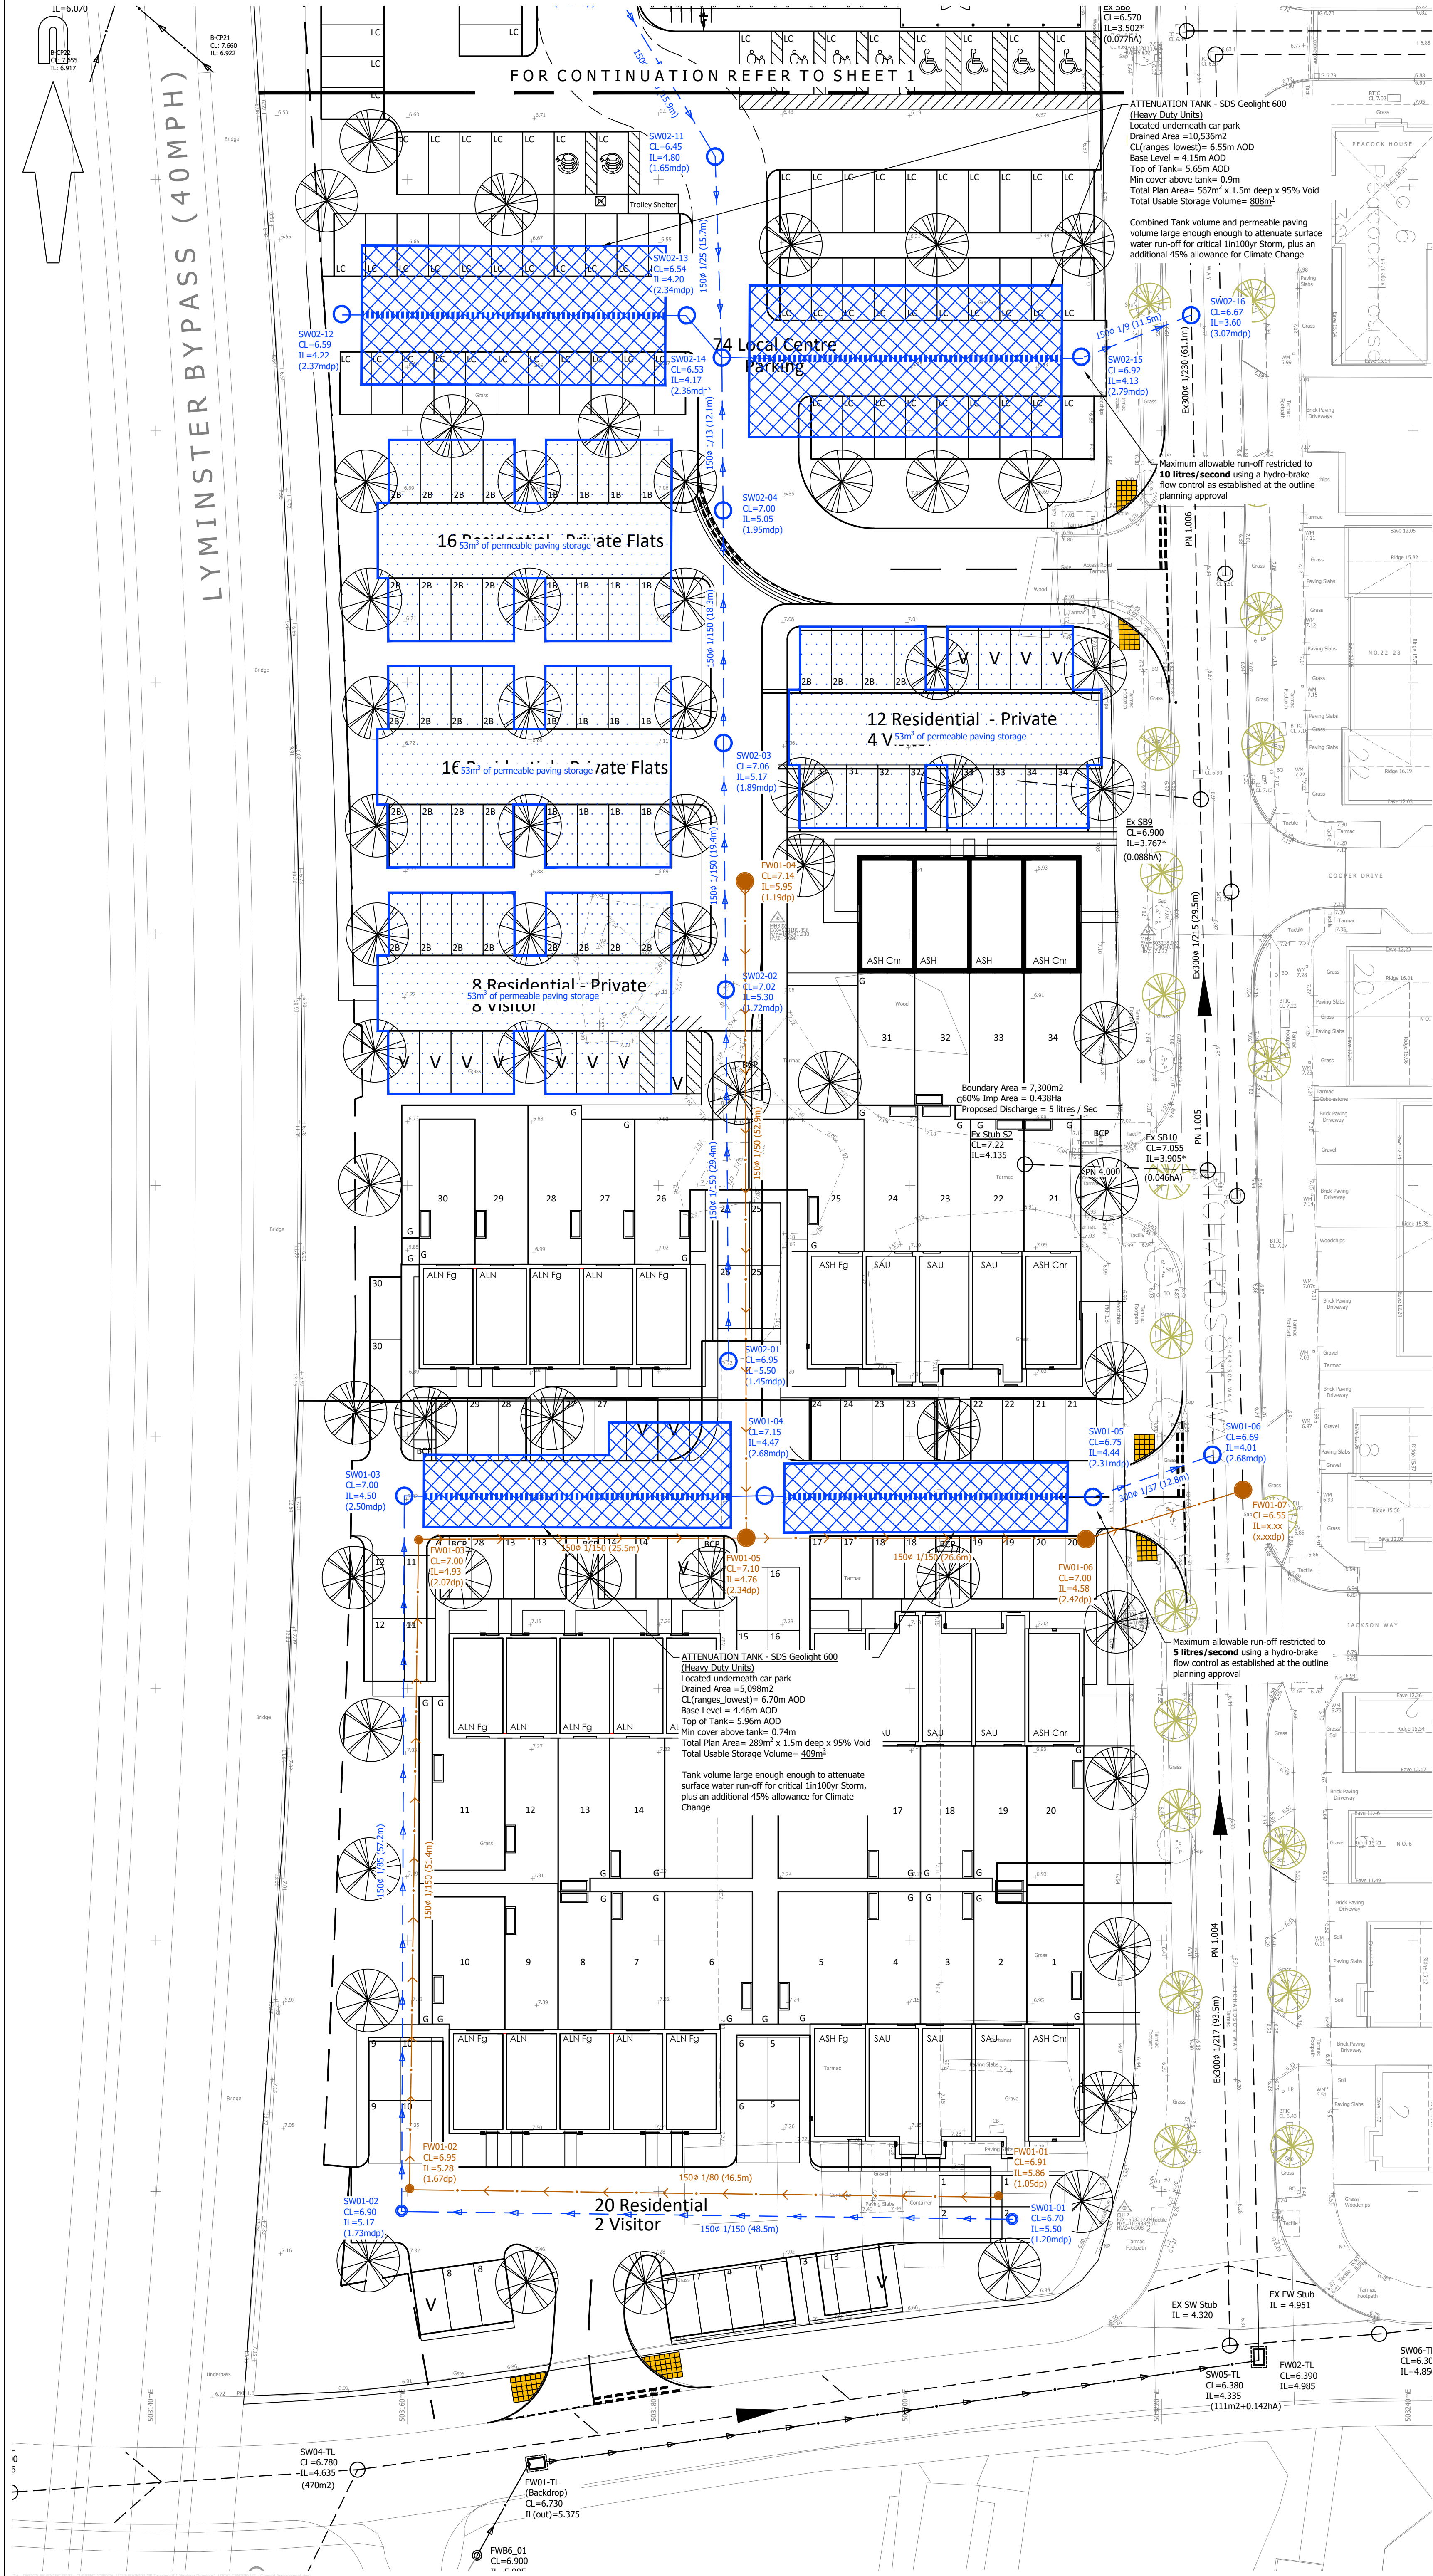

A1 ORIGINAL

© Crown copyright and database rights 2025. Ordnance Survey AC000808122.

KEY

SURFACE WATER SEWER AND MANHOLE

SURFACE WATER FLOW CONTROL CHAMBER

SURFACE WATER SEWER AND INSPECTION CHAMBER

PERFORATED PIPE

SURFACE WATER ATTENUATION TANK

SURFACE WATER PERMEABLE PAVING

FOUL WATER SEWER AND MANHOLE

FOUL WATER DRAINAGE

EXISTING SURFACE WATER SEWER AND MANHOLE

EXISTING FOUL WATER SEWER AND MANHOLE

EXISTING SURFACE WATER ATTENUATION TANK

RED LINE BOUNDARY

NOTES:

1. This drawing is not to be scaled.

2. Drawing based on SHW Architect's "Site Layout" drawing, received on 27/10/2025.

3. This drawing is to be read in conjunction with all other relevant engineering and landscaping drawings. Any discrepancies are to be reported to the Engineer immediately for clarification.

KEY TO HEALTH AND SAFETY SYMBOLS

INDICATES A RESIDUAL RISK REQUIRING A COMPULSORY ACTION.

INDICATES A RESIDUAL RISK FOR INFORMATION.

INDICATES A RESIDUAL RISK REQUIRING A PROHIBITIVE ACTION.

INDICATES A RESIDUAL RISK AS A WARNING.

FOR INFORMATION

NOT FOR CONSTRUCTION

P2

Planning Issue. (AR)

SF

27/11/2025

P1

Initial Issue. (AR)

SF

24/11/2025

rev.

amendment

checked

date

m3

mayer brown

Mayer Brown Limited

Lion House Oriental Road Woking Surrey GU22 8AR

Telephone 01483 750 508

enquiry@mayerbrown.co.uk www.mayerbrown.co.uk

client

PERSIMMON HOMES THAMES VALLEY

project

LOCAL CENTRE
LITTLEHAMPTON

scale

1:250

drawn by

AR

checked by

SF

date

NOVEMBER 2025

cad file

122.DWG

title

DRAINAGE GENERAL ARRANGMENT (SHEET 2)

Mayer Brown Limited jobcode

suitability

revision

P2

drawing number

PHLITTLECC.2/122