



### BUILDING 2

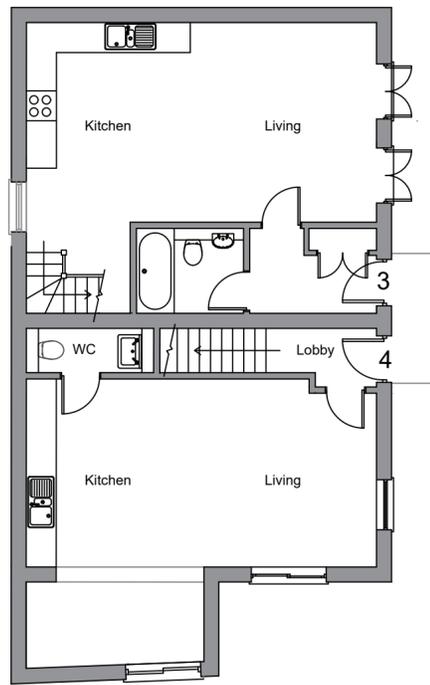

Proposed Ground Floor (Scale 1:100)




Proposed First Floor (Scale 1:100)

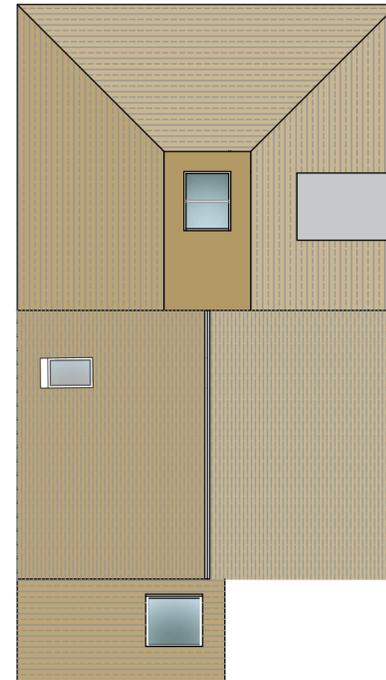


Proposed Roof Plan (Scale 1:100)


### BUILDING 1

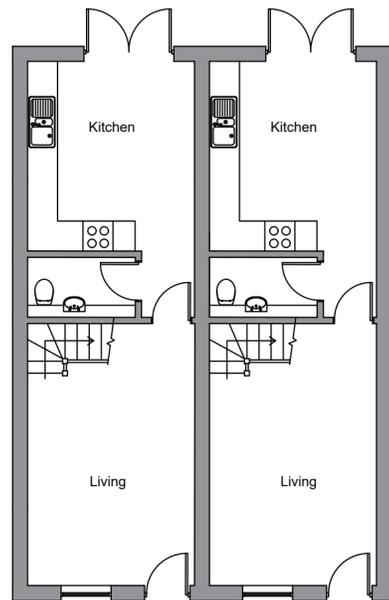

Proposed Ground Floor (Scale 1:100)

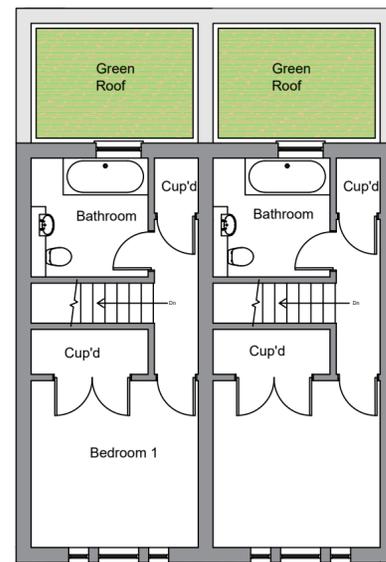

Proposed First Floor (Scale 1:100)

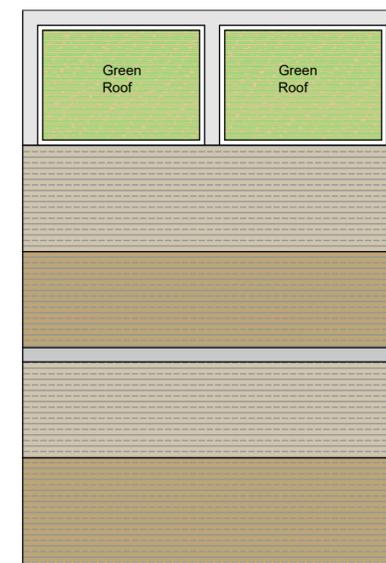

Proposed Roof Plan (Scale 1:100)



Proposed Site Plan (NTS)

revisions

**DOWNSVIEW ASSOCIATES**  
Chartered Surveyors

Little Acorns, Hampers Lane, Storrington,  
West Sussex, RH20 2JZ  
Tel: 01323 742521 Fax: 01323 844985  
Email: mail@downsview-surveyors.co.uk

address  
25 River Road  
Lidlington  
West Sussex

project  
Demolition of existing car garage and construction of 2no. residential buildings comprising of 4no. Houses

site  
Proposed layouts

scale: As noted @ A2 date: Jan 2026 revision:

drawing number: 2024.423.03