


Front - East


Sectional side - South

Rear - West

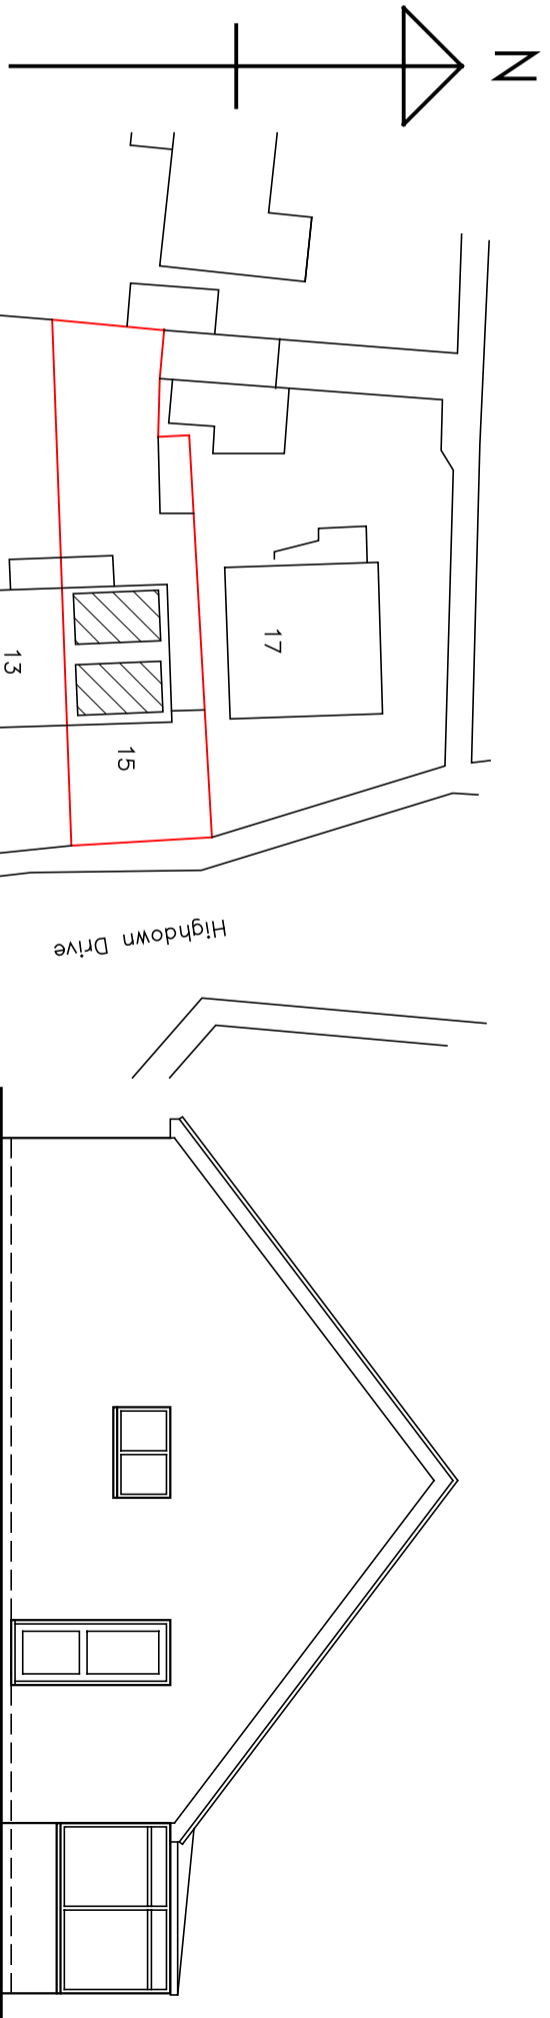


N

Side - North

 


1:500 0 10 20 30 40 50


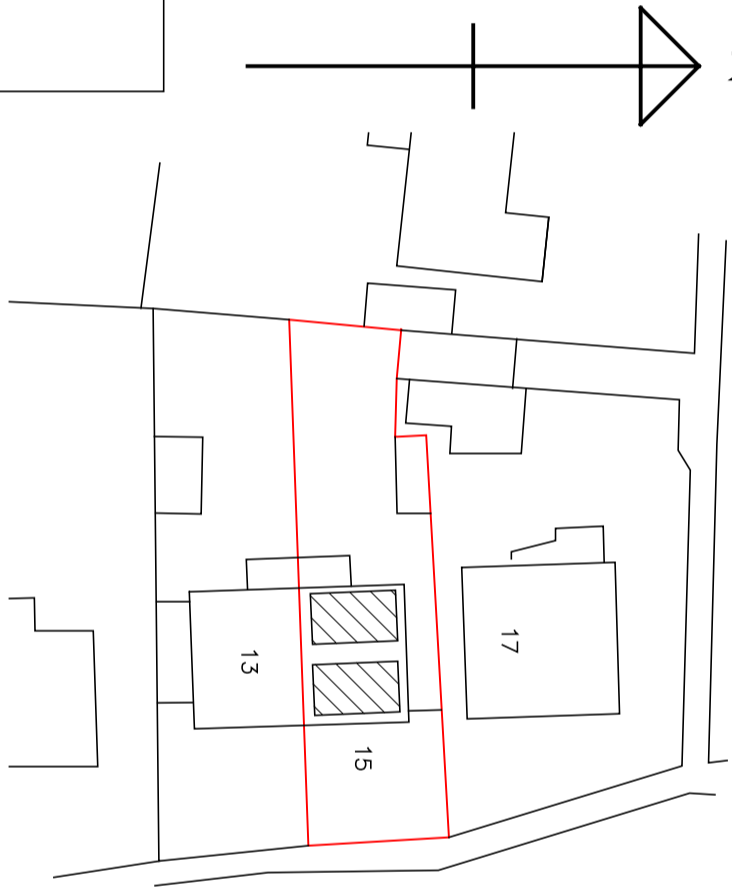


Block plan


Highdown Drive

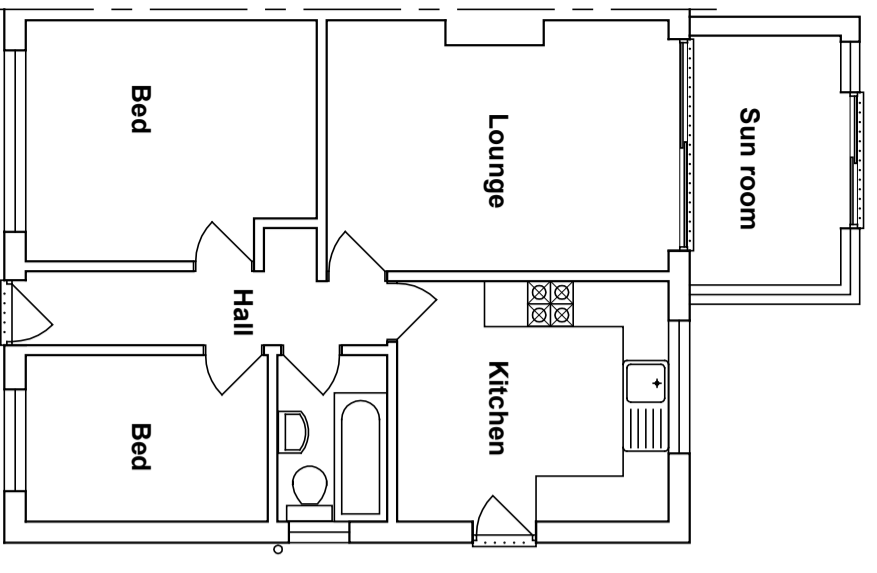

1:100 0 1 2 3 4 5 6 7 8 9 10

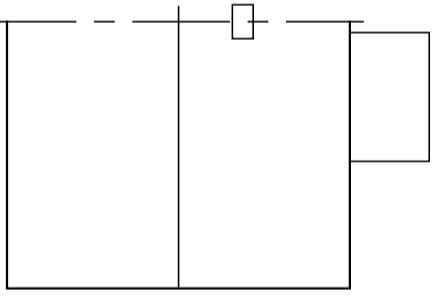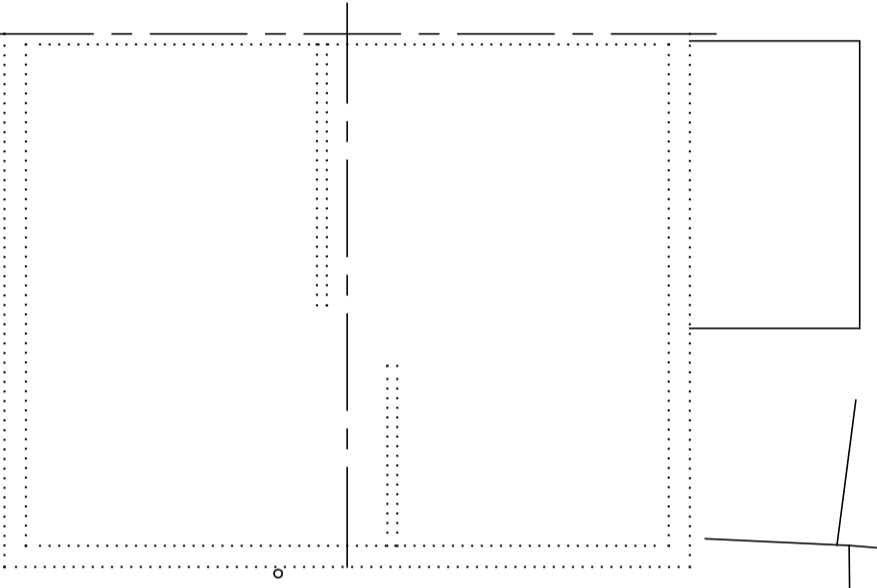

Roof plan

 

1:200 0 1 2 3 4 5 6 7 8 9 10

Amendments: -

BRYCESON SHAW ASSOCIATES
 Surveyors and Designers
 Flat 3 10A Norfolk Road, Littlehampton,
 West Sussex BN17 5PL
 Mobile: 07889 651301
 E-mail: brycesonshaw@btinternet.com

Project:
 Proposed loft conversion; 15 Highdown Drive,
 Littlehampton BN17 6HJ

Drawing:
 Plans and elevations as existing

For:
 Mr. J. Stocker

Drawn: PKS
Date: December 2024

Scales:
 1:100 1:200 1:500
No.: 3279/01/01

To scale when printed on A3