




Front (South) Elevation
1:100

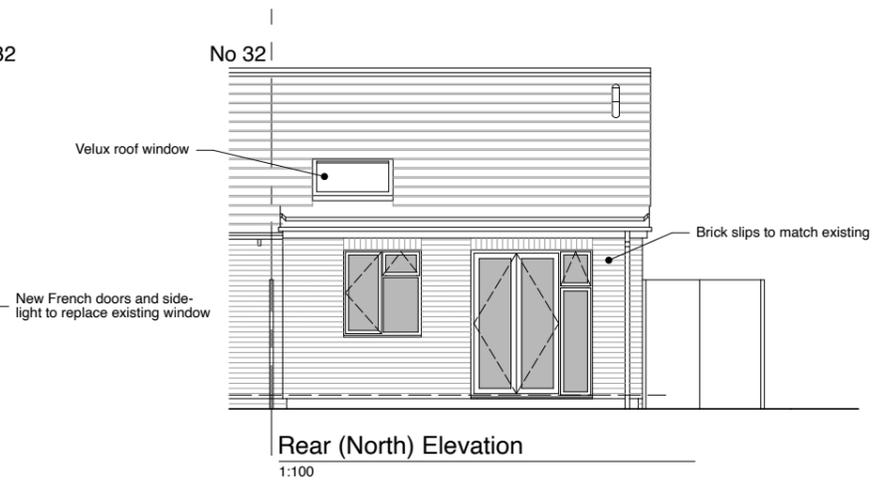


Rear (North) Elevation
1:100

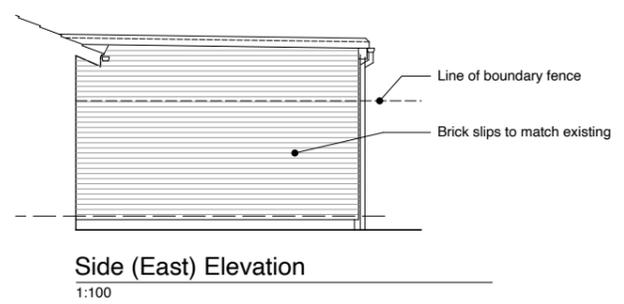


Side (East) Elevation
1:100

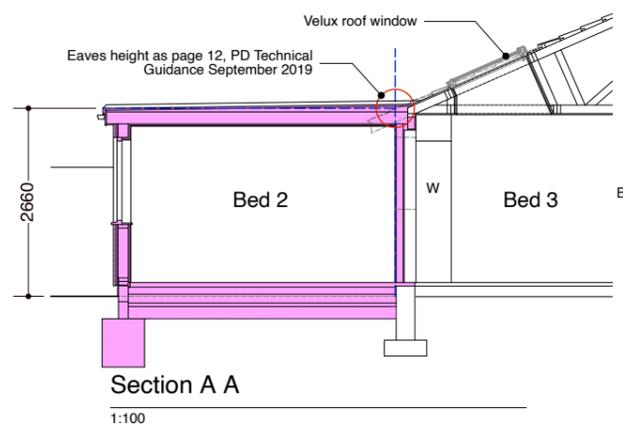

Section A A
1:100

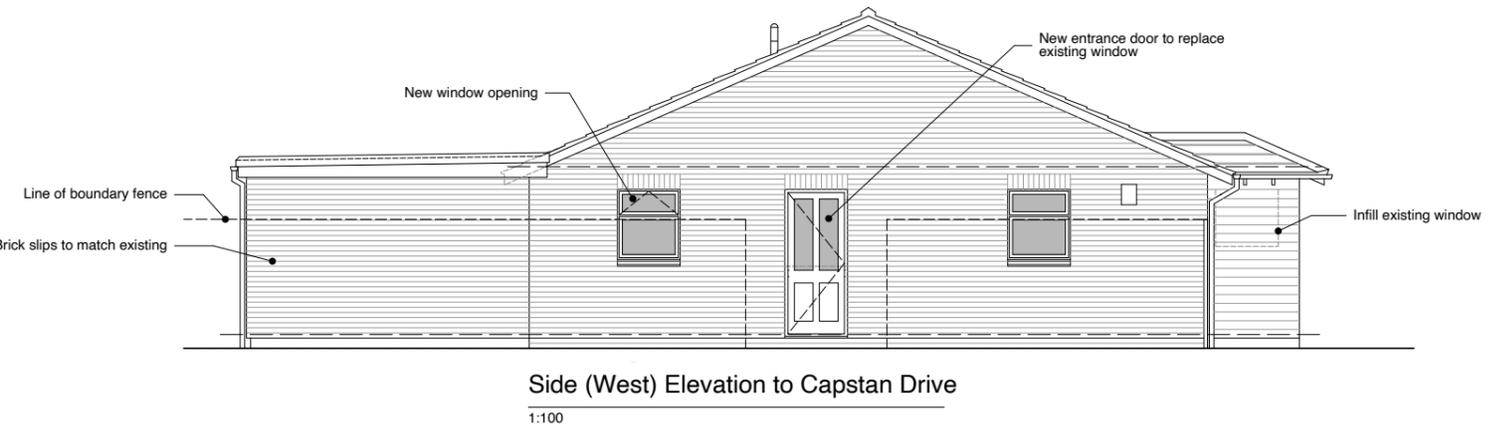

Side (West) Elevation to Capstan Drive
1:100

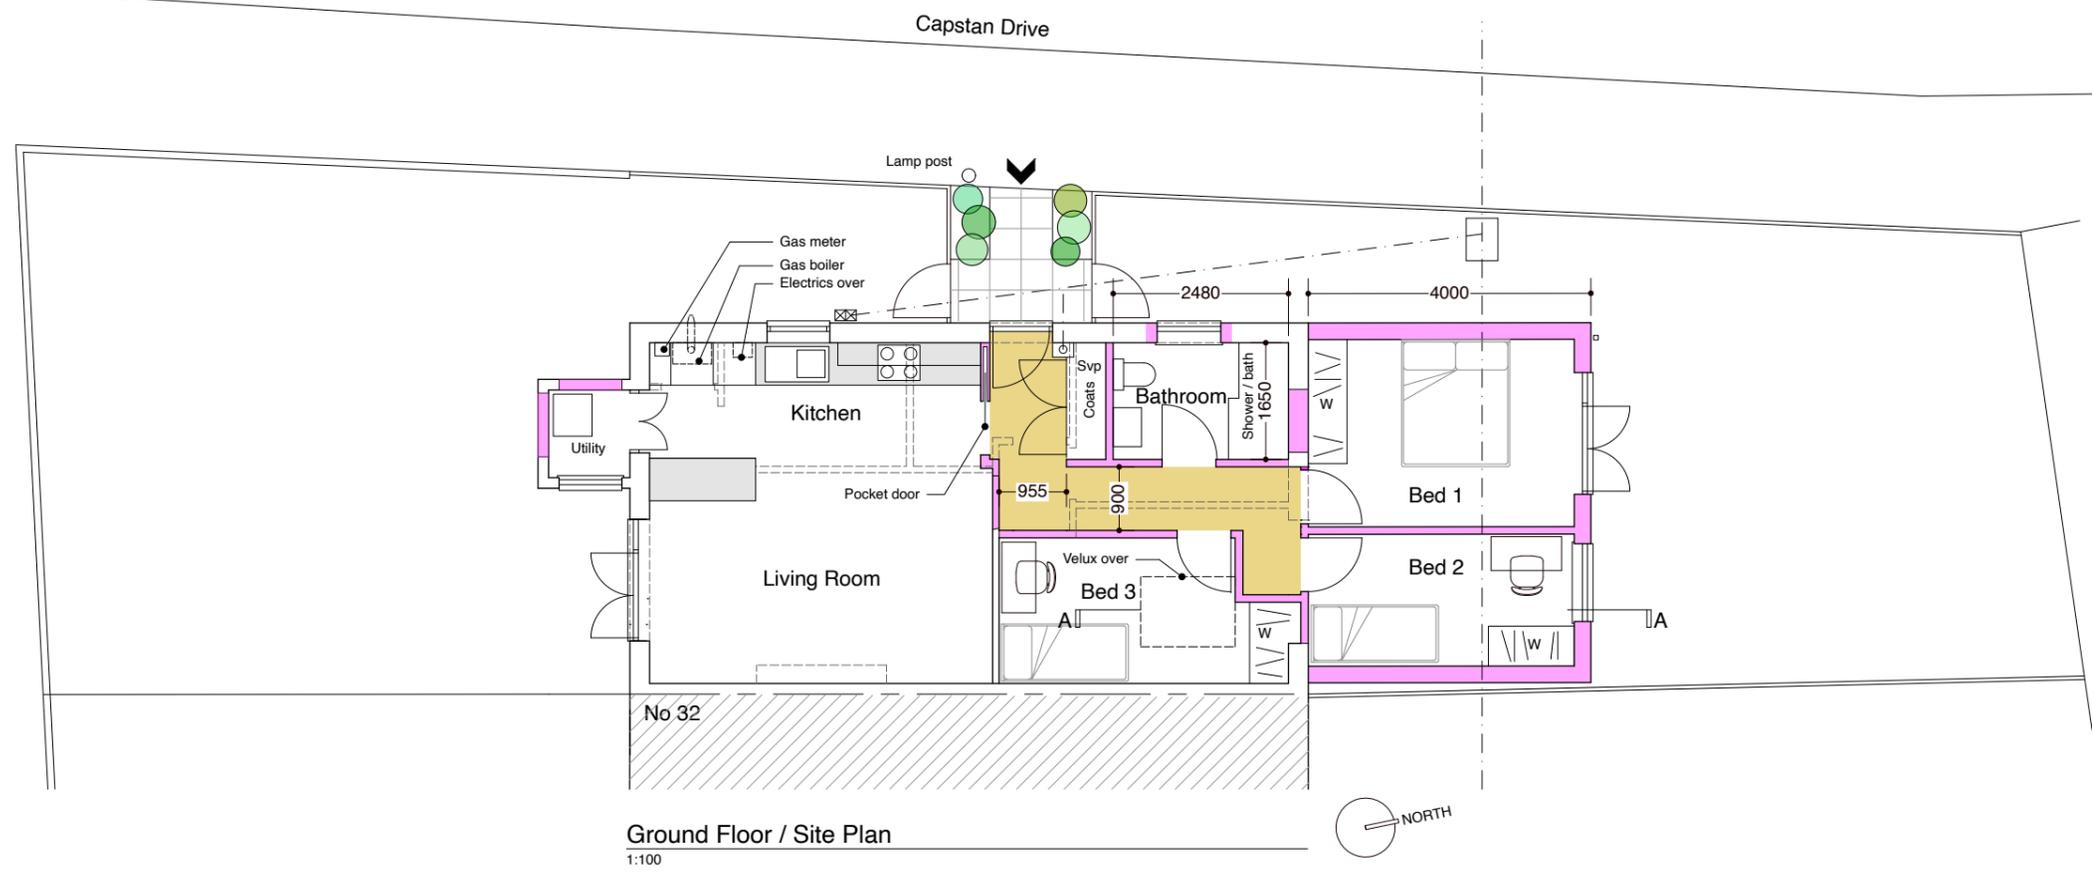

Ground Floor / Site Plan
1:100



A	05/02/26	Eaves height of extension lowered
Revisions		
Project 30 Capstan Drive, Littlehampton		
Drawing Floor Plan + Elevations as Proposed		
Scale 1:100 @ A3	Date January 2026	
Drawing No. C01	Revision A	

Glenn Curran MCIAT
Chartered Architectural Technologist