


Existing



LOCATION PLAN
1:1250 @ A3

©Crown Copyright. All rights reserved. Licence no. 100019980

SCALE BAR 1:1250

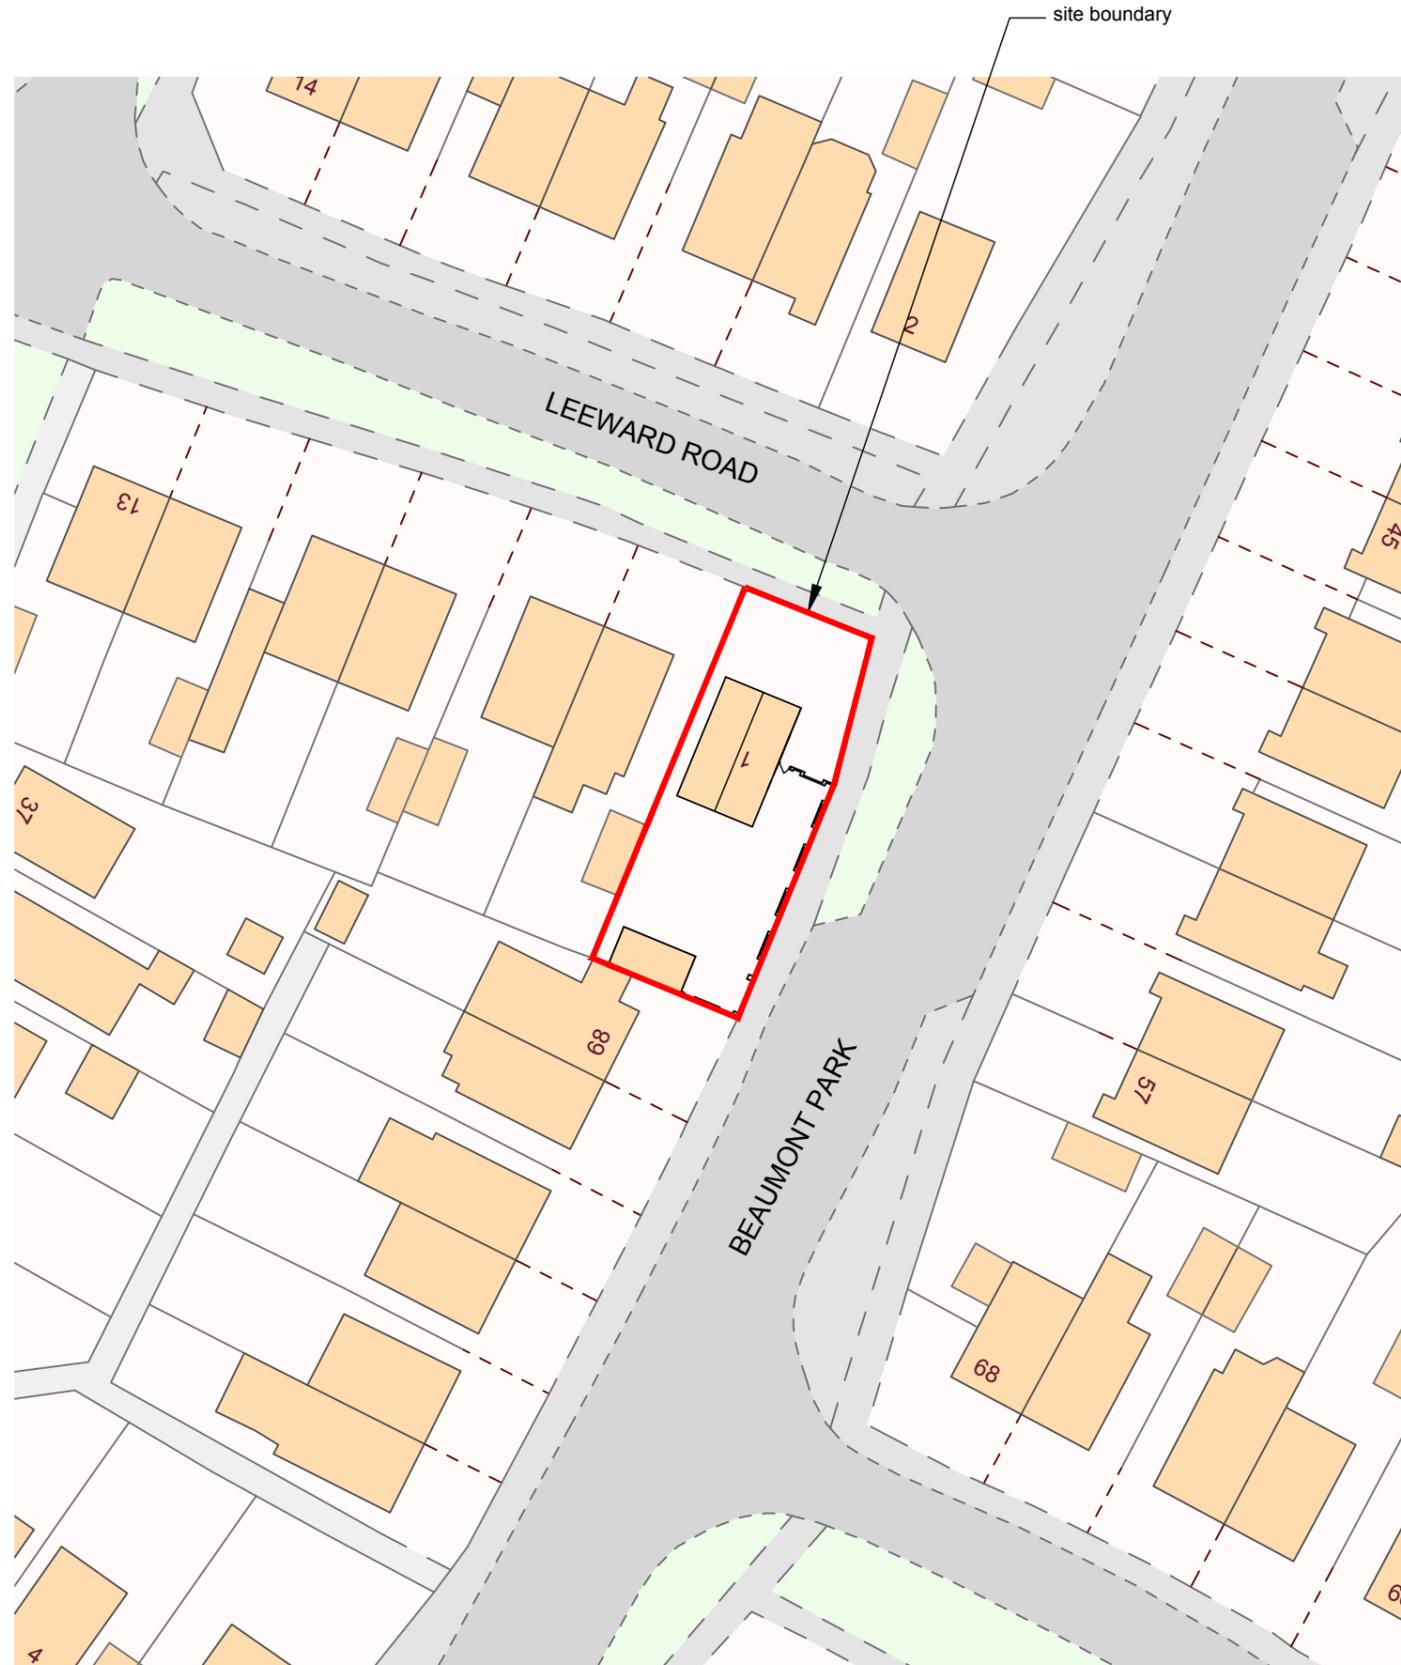

SITE PLAN
1:500 @ A3

©Crown Copyright. All rights reserved. Licence no. 100019980

SCALE BAR 1:500



© nat-design, all rights reserved. Use figured dimensions only. All dimensions are to be checked on site before any work is carried out. Please contact the Architect immediately regarding any discrepancies discovered on site.

Rev.	Notes	Date
 NAT DESIGN ARCHITECTURAL SERVICES M: 07599199759 E: info@nat-design.co.uk www.nat-design.co.uk		
Project		
1 Leeward Road, Littlehampton, BN17 6PG		
Drawing		
Existing Location & Site Plan		
Drawn By	Scale	
NSE	as shown	
Date	Revision	
Dec 2025	-	
Drawing No.		
2020 -DPA - 01		