



# Existing

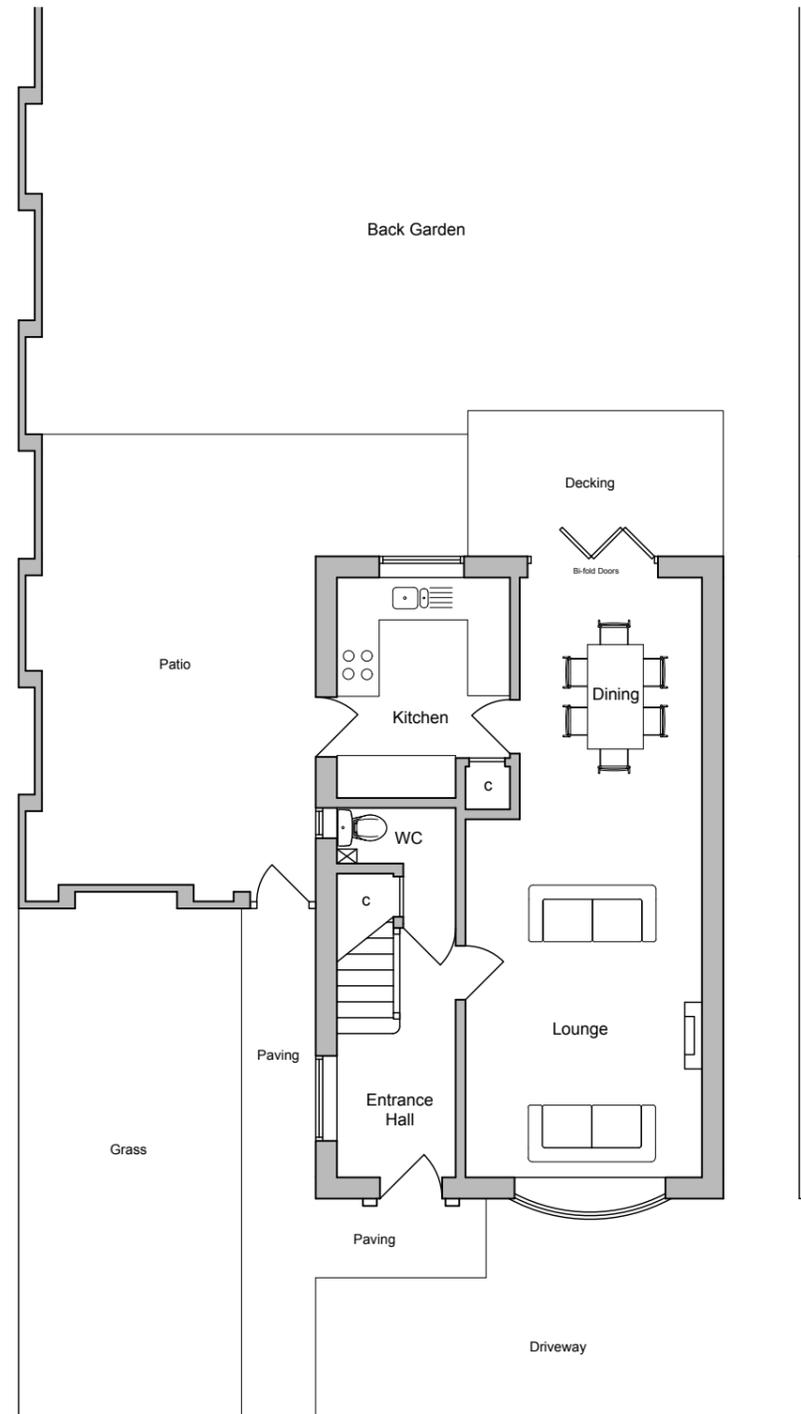

**FLOOR PLAN**  
1:100 @ A3

# Proposed

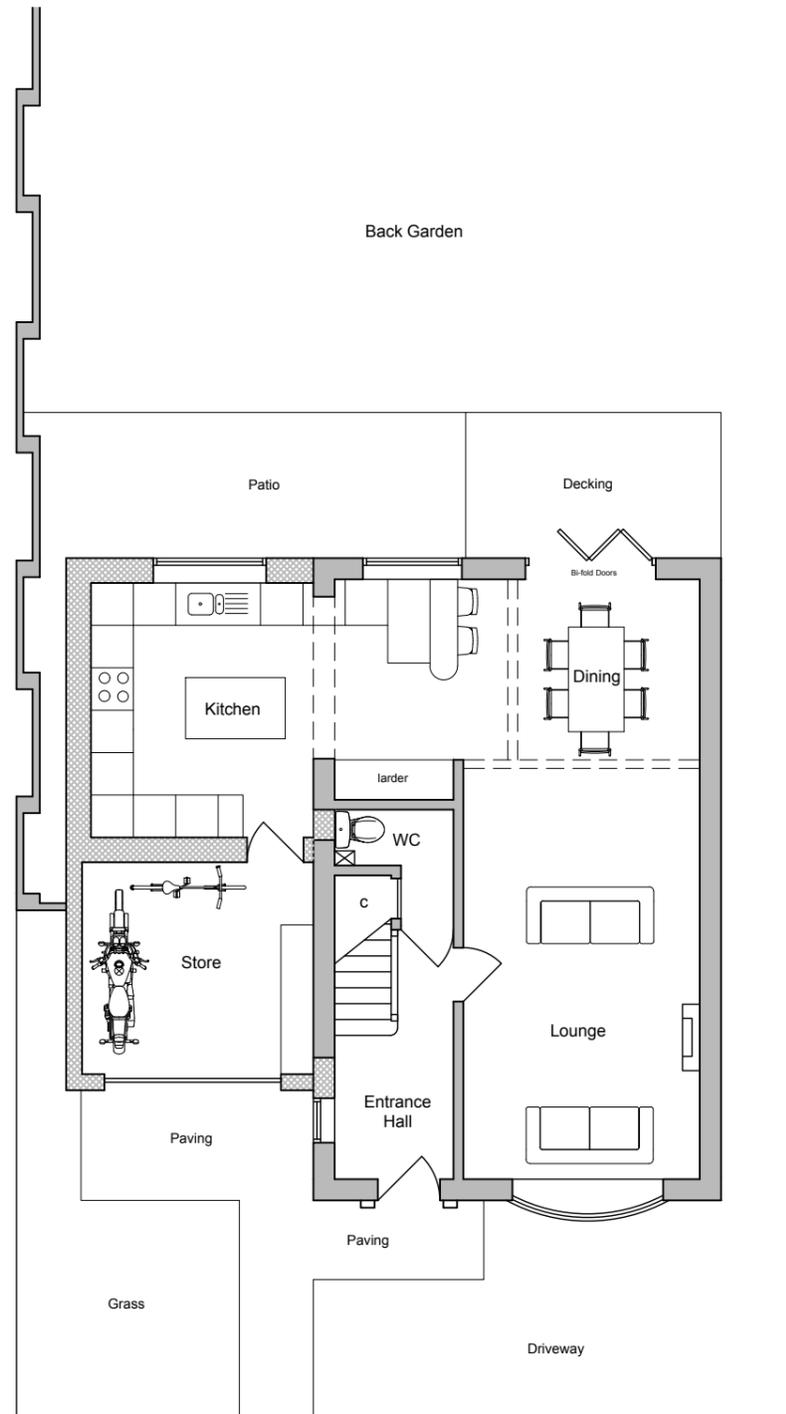

**FLOOR PLAN**  
1:100 @ A3



© nat-design, all rights reserved. Use figured dimensions only. All dimensions are to be checked on site before any work is carried out. Please contact the Architect immediately regarding any discrepancies discovered on site.

Rev.	Notes	Date
 <b>NAT DESIGN</b> ARCHITECTURAL SERVICES M: 07599199759 E: info@nat-design.co.uk <a href="http://www.nat-design.co.uk">www.nat-design.co.uk</a>		
Project 1 Leeward Road, Littlehampton, BN17 6PG		
Drawing Existing & Proposed Floor Plans		
Drawn By	NSE	Scale as shown
Date	Dec 2025	Revision
Drawing No.		2020 -DPA - 03

SCALE BAR 1:100

