




Front (South) Elevation
1:100

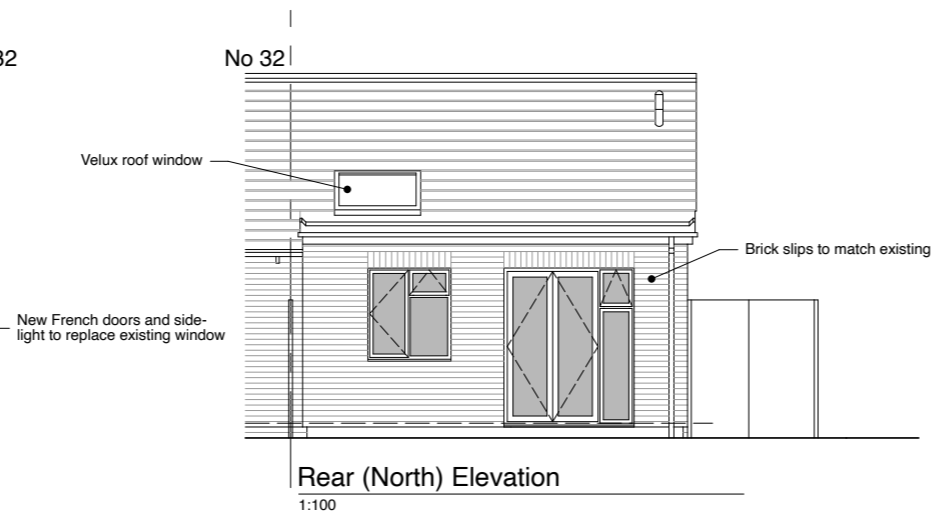


Rear (North) Elevation
1:100

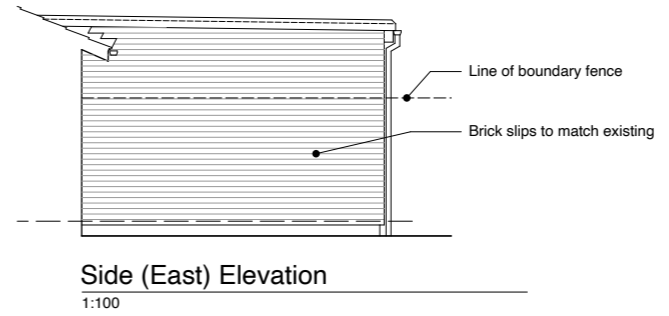


Side (East) Elevation
1:100

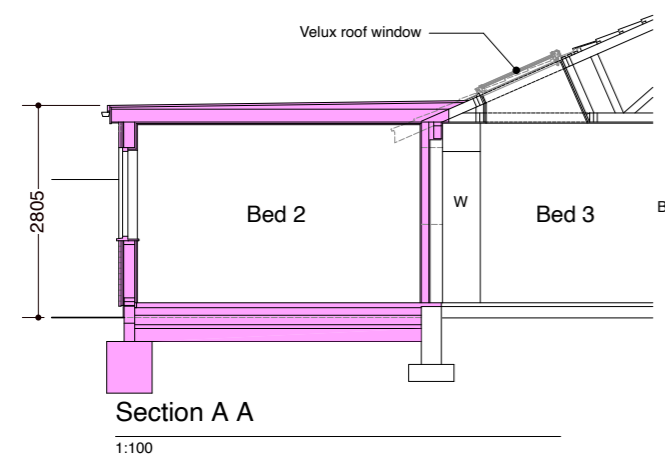


Section A A
1:100

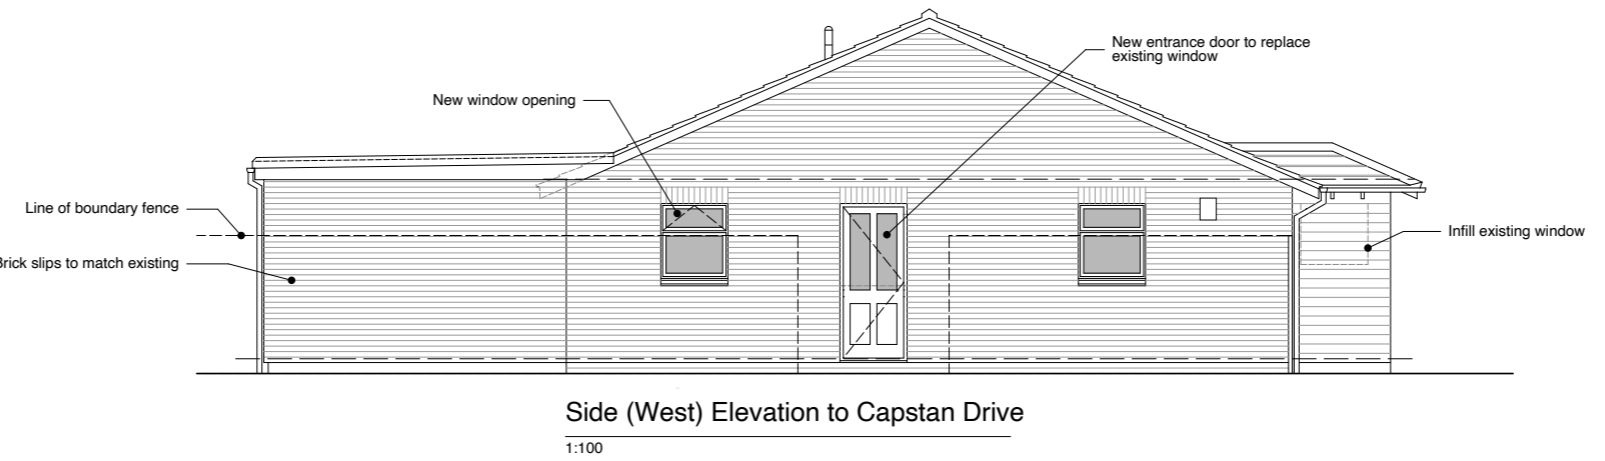

Side (West) Elevation to Capstan Drive
1:100

 

Capstan Drive

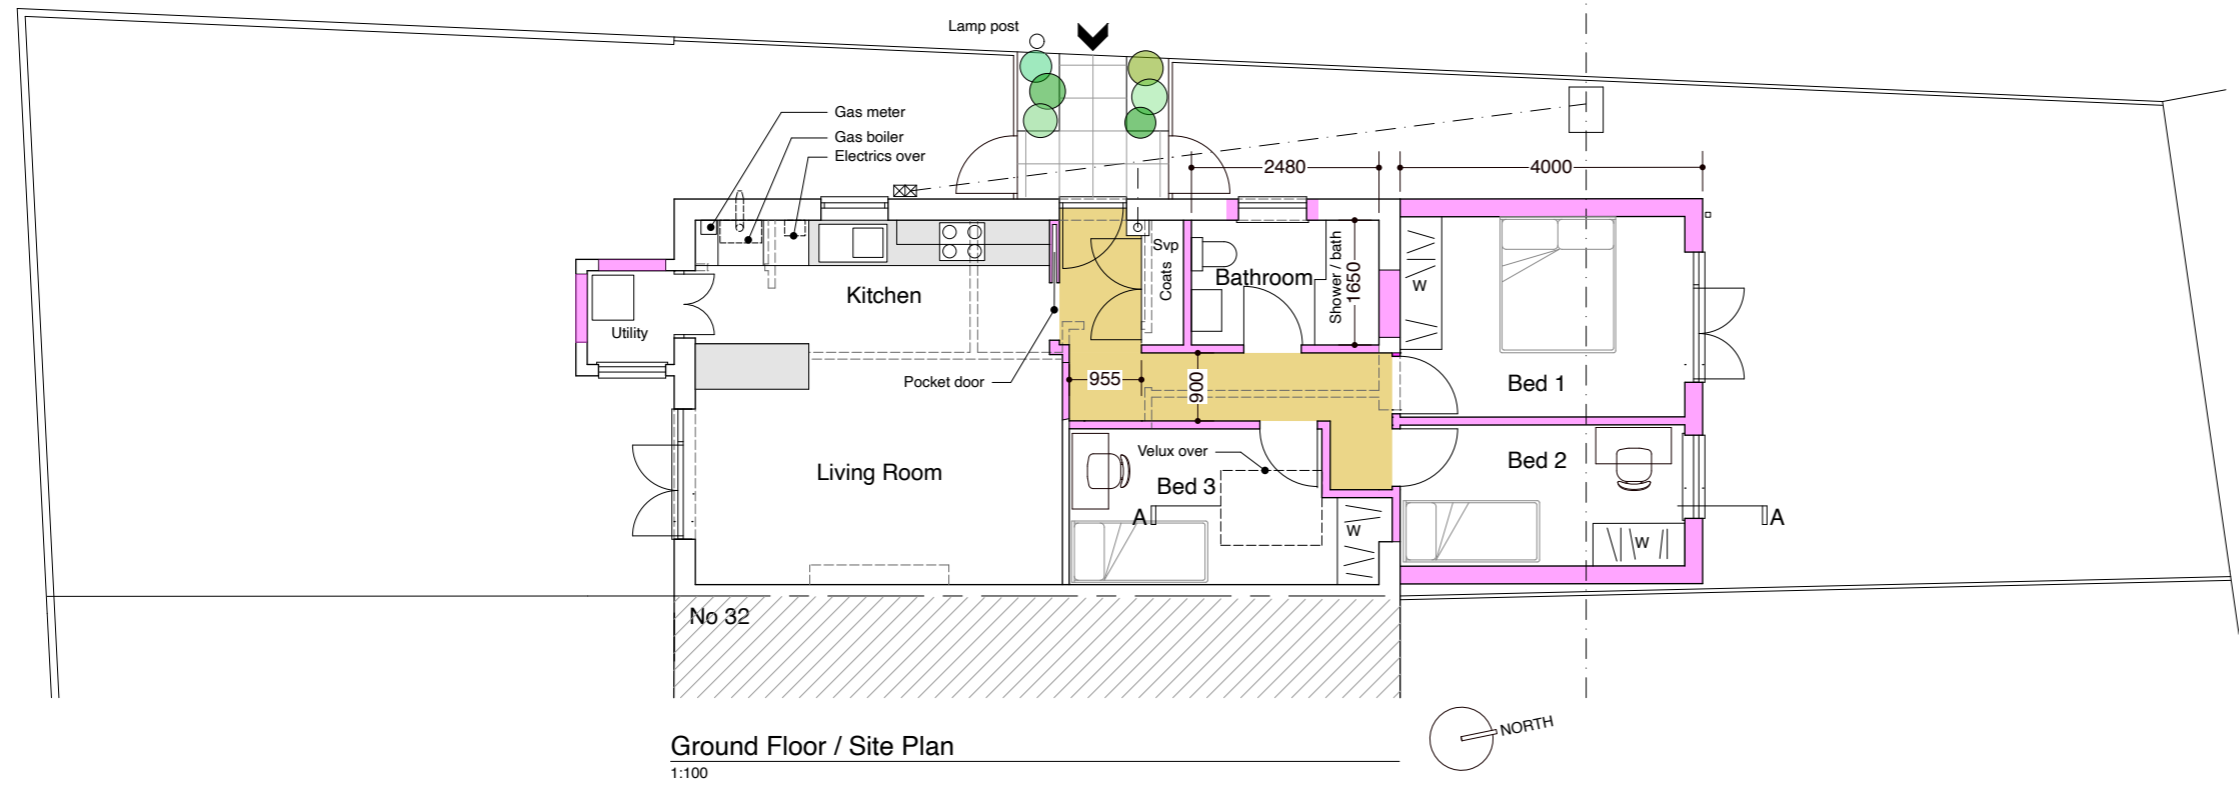

Ground Floor / Site Plan
1:100

Project 30 Capstan Drive, Littlehampton	
Drawing Floor Plan + Elevations as Proposed	
Scale 1:100 @ A3	Date January 2026
Drawing No. C01	Revision

Glenn Curran MCIAT
Chartered Architectural Technologist