


Floor Plan

(All dimensions are approximate for planning purposes only)

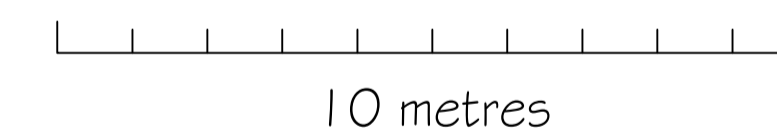

General Notes

1. All steel Hot Dip Galvanised to BS EN 1090 Exc 2
2. All structural bolts to be Grade 8.8 Galvanised
3. Fabric: Fire-retardant White PVC Polyester

Index	Date	Description	Author
B	01.05	Additional comments	PB
A	19.03	Client comments	PB
O	17.03	First issue	PB

REVISIONS



CLIENT			
PROJECT ADVANCED ENERGY			
DRAWING TITLE AURA MUGA BARREL STRUCTURES FLOOR PLAN			
DRAWN BY PB	CHECKED BY	DATE 17.03.25	SCALE 1 : 75
PROJECT No.	DRAWING No. 303	REV B	