
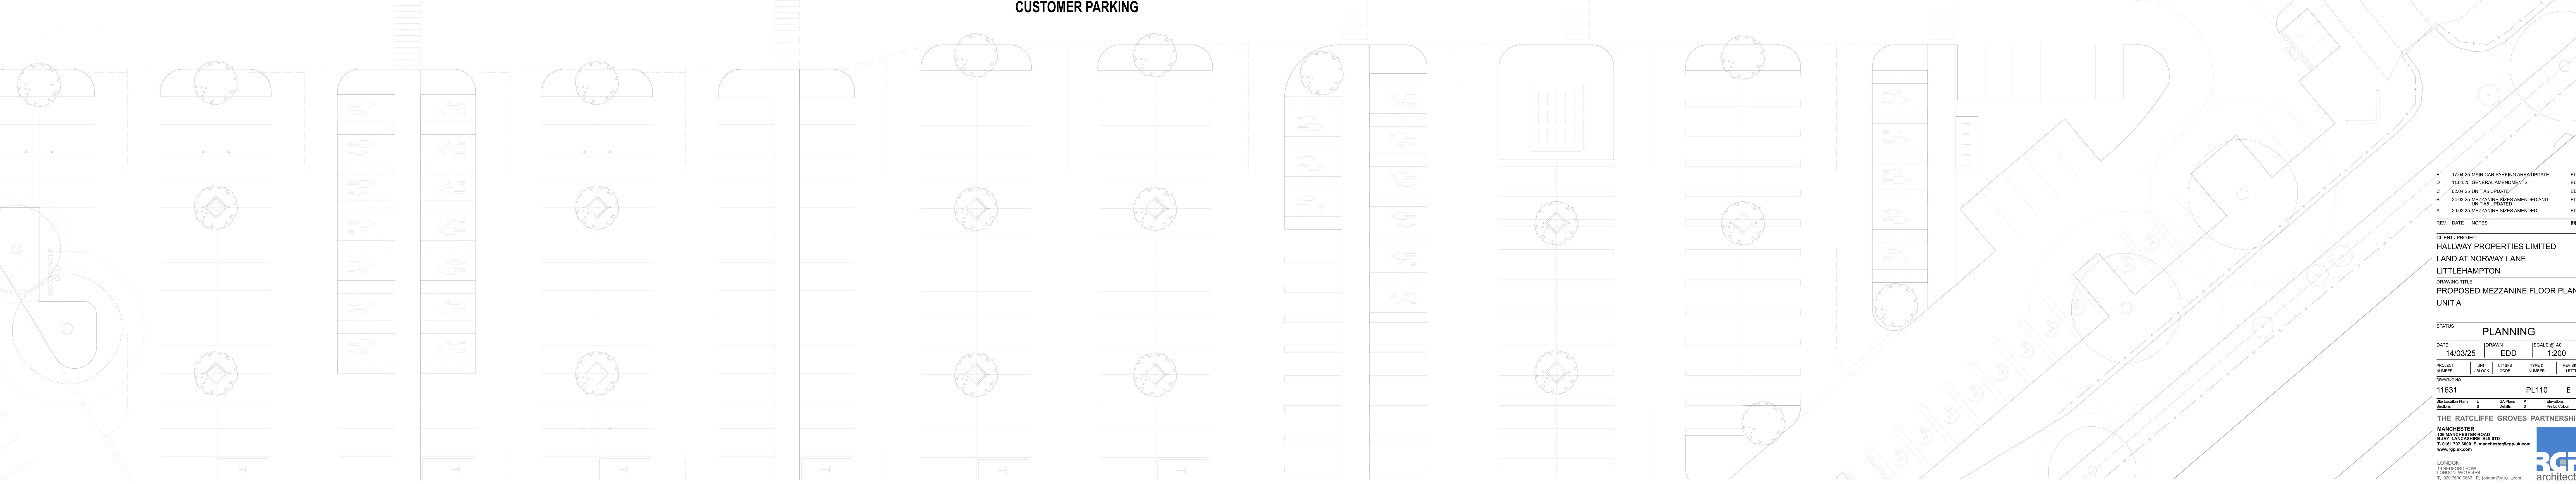
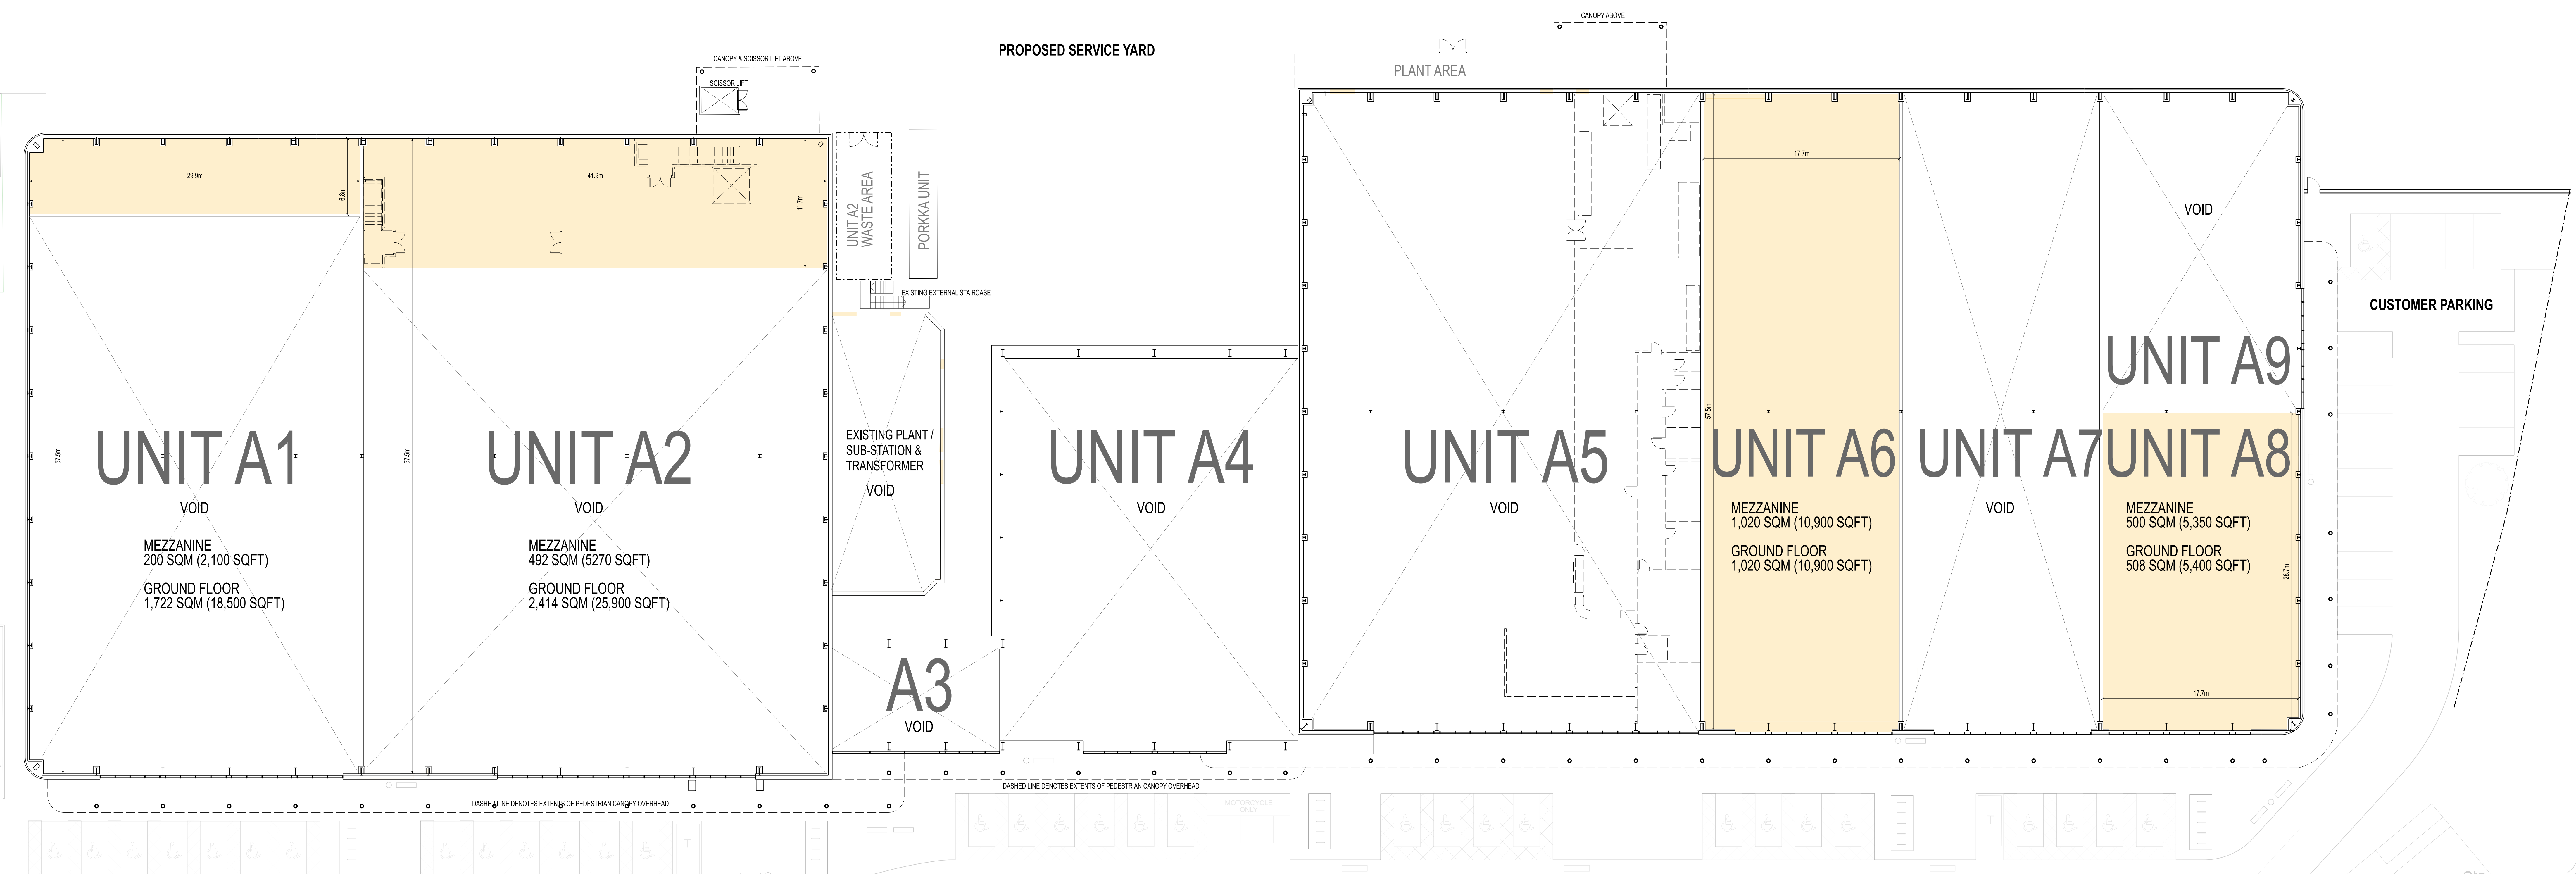
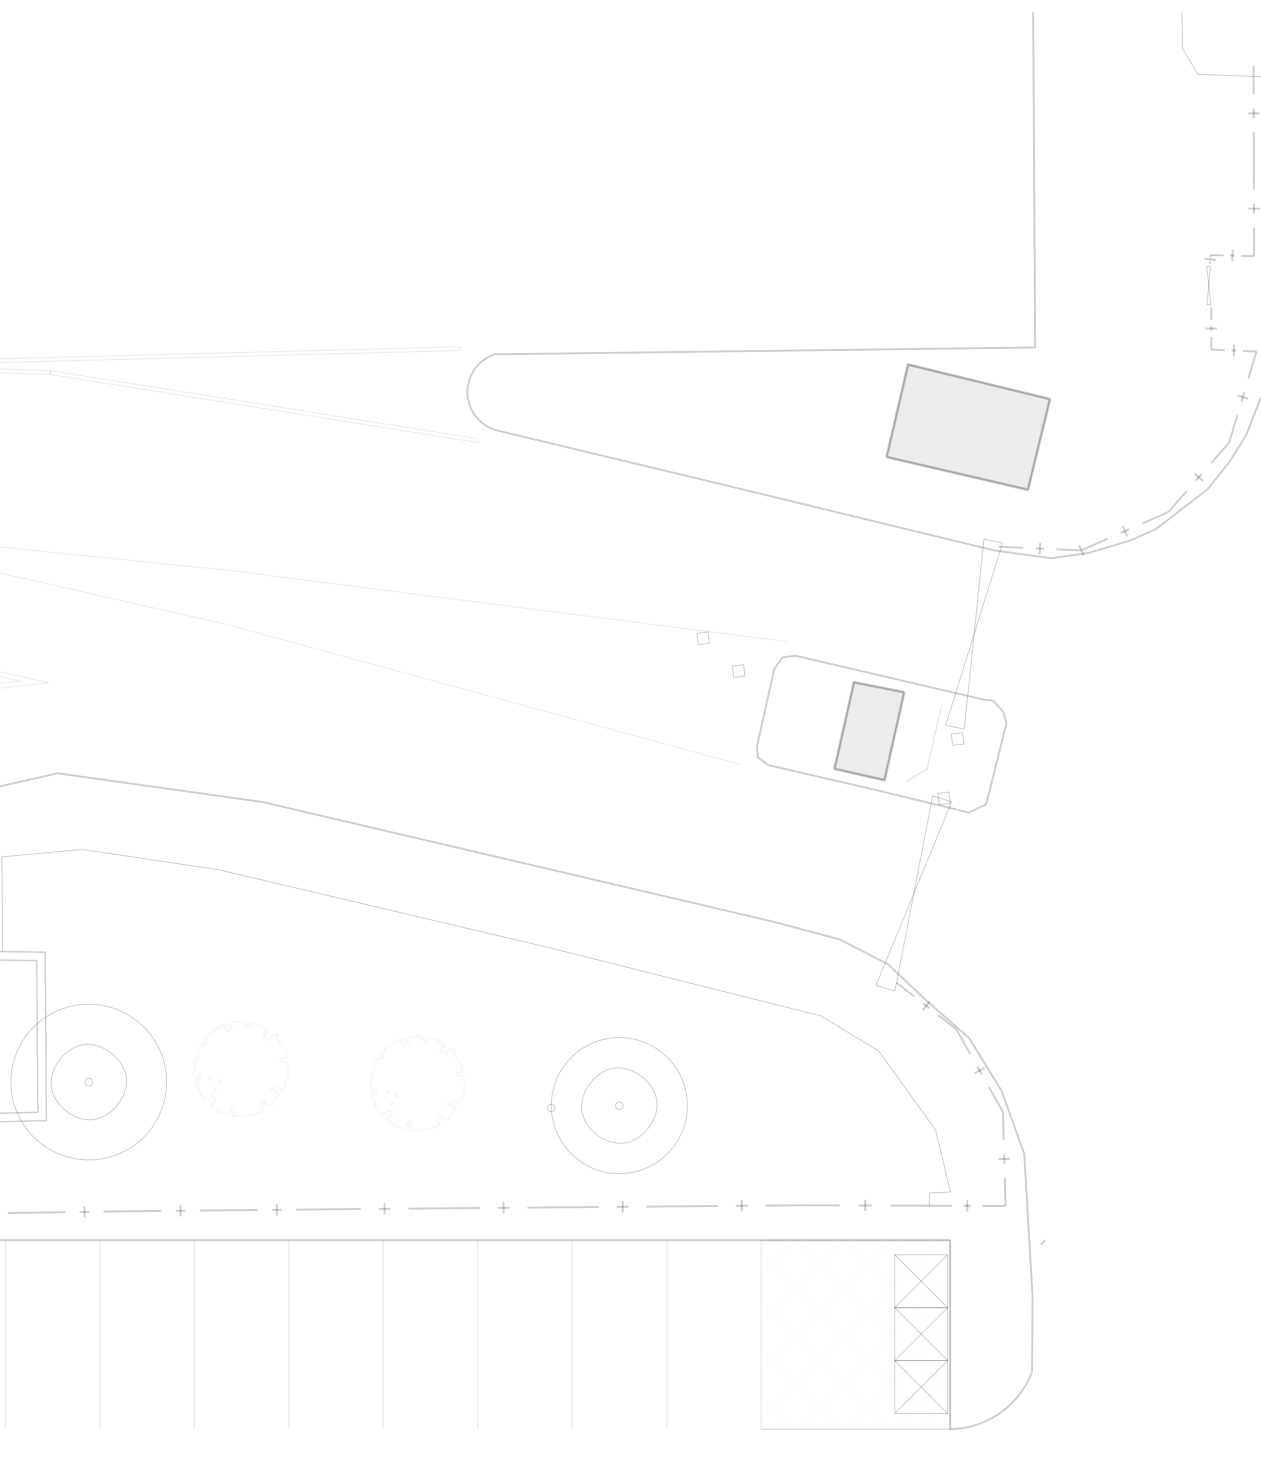
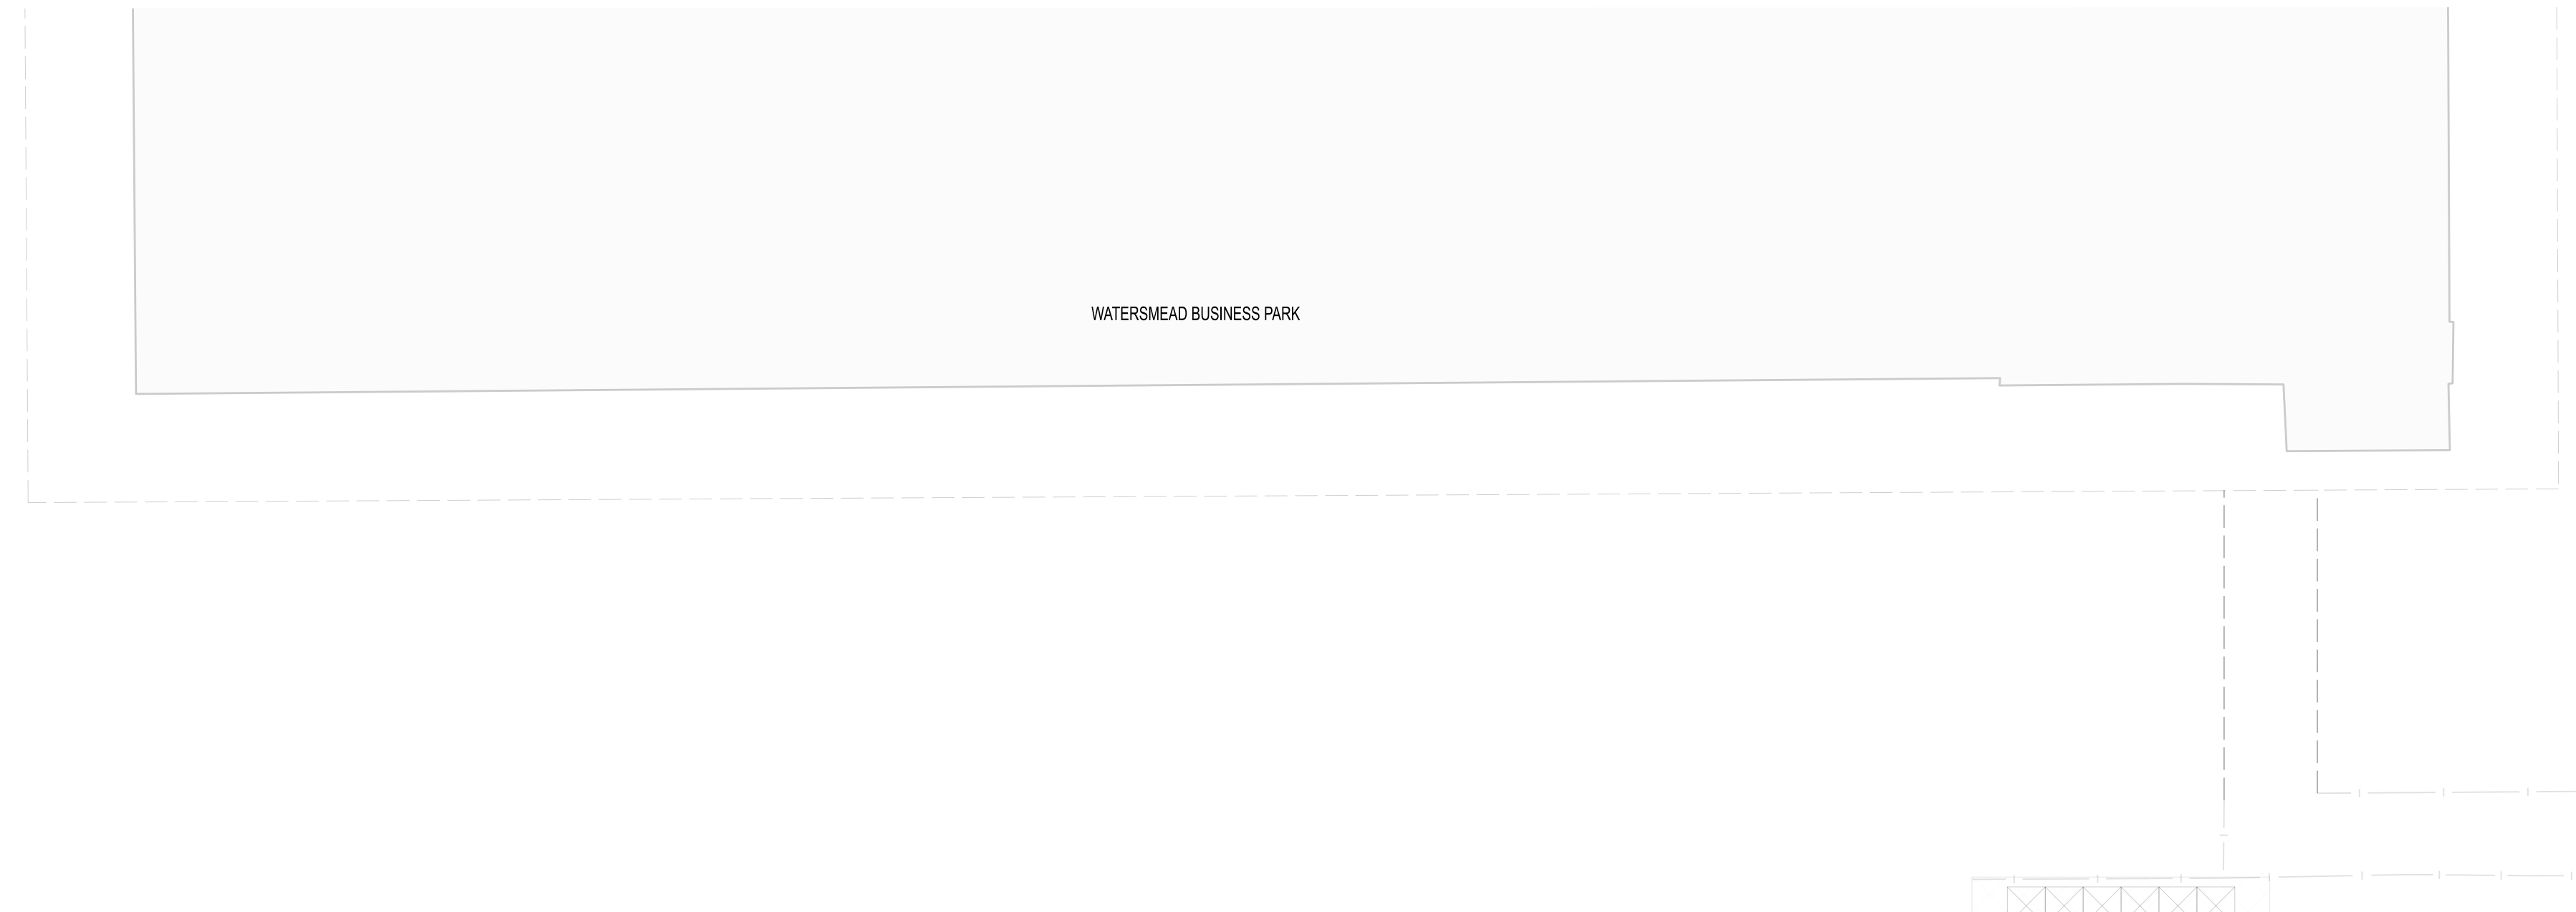


THIS DRAWING IS PROTECTED BY COPYRIGHT AND MUST NOT BE COPIED OR REPRODUCED WITHOUT THE WRITTEN CONSENT OF THE ARCHITECT. ANY REPRODUCTION WITHOUT THE WRITTEN CONSENT OF THE ARCHITECT SHALL BE AT THE REPRODUCER'S RISK AND WITHOUT LIABILITY TO THE ARCHITECT. THE ARCHITECT'S LIABILITY IS LIMITED TO THE DESIGN AND SPECIFICATIONS PROVIDED IN THIS DRAWING.

THE DRAWING IS BASED ON:
 1) TOPOGRAPHICAL SURVEY INFORMATION PROVIDED BY: CML LTD DRAWING REF: "CML 2015-01" DATE: 14.03.25
 2) CML INFORMATION
 3) TREE SURVEY BY: PFCOR ENVIRONMENT AND DESIGN LTD DRAWING REF: "PFCOR 2015-01" DATE: 14.03.25
 4) FLOOR PLANS SURVEY BY: CML LTD DRAWING REF: "CML 2015-01" DATE: 14.03.25

PROPOSED LEVELS AND FINISHED FLOOR LEVELS TO BE AGREED WITH CHAIRMAN AND STRUCTURAL ENGINEER.
 DIMENSIONS GIVEN ON THE DRAWING ARE APPROXIMATE AND MUST BE CHECKED ON SITE FOR ALL PURPOSES.
 REFER TO LANDSCAPE ARCHITECT'S PROPOSALS DRAWING REF: TBC

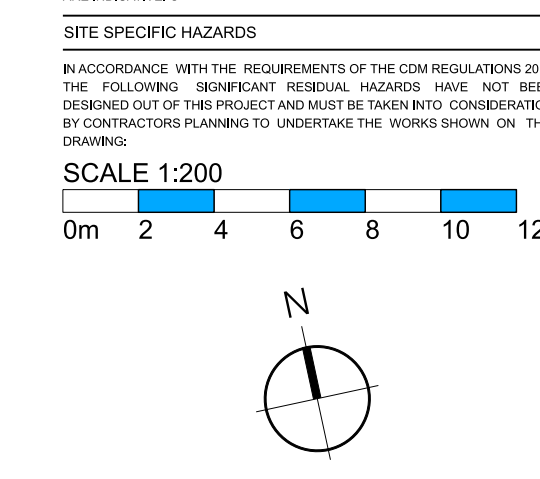

REV.	DATE	NOTES	INT.
E	17.04.25	MAIN CAR PARKING AREAS UPDATE	EDD
D	15.04.25	GENERAL AMENDMENTS	EDD
C	02.04.25	UNIT A4 LAYOUTS	EDD
B	24.03.25	MEZZANINE SIZES AMENDED AND	EDD
A	20.03.25	MEZZANINE SIZES AMENDED	EDD

CLIENT / PROJECT:
 HALLWAY PROPERTIES LIMITED
 LAND AT NORWAY LANE
 LITTLEHAMPTON

DRAWING TITLE:
 PROPOSED MEZZANINE FLOOR PLANS
 UNIT A

STATUS: **PLANNING**

DATE: 14/03/25
 DRAWN: EDD
 SCALE: 1:200

PROJECT: UNIT A1, A2, A3, A4, A5, A6, A7, A8, A9
 NUMBER: 11631
 SHEET: 11 OF 11

THE RATCLIFFE GROVES PARTNERSHIP
 MANCHESTER
 11, 12, 13,100

MANCHESTER
 11, 12, 13,100

LONDON
 101, 102, 103,200