


**1 PLAN**  
 EXISTING LAYOUT PLAN SCALE 1: 100

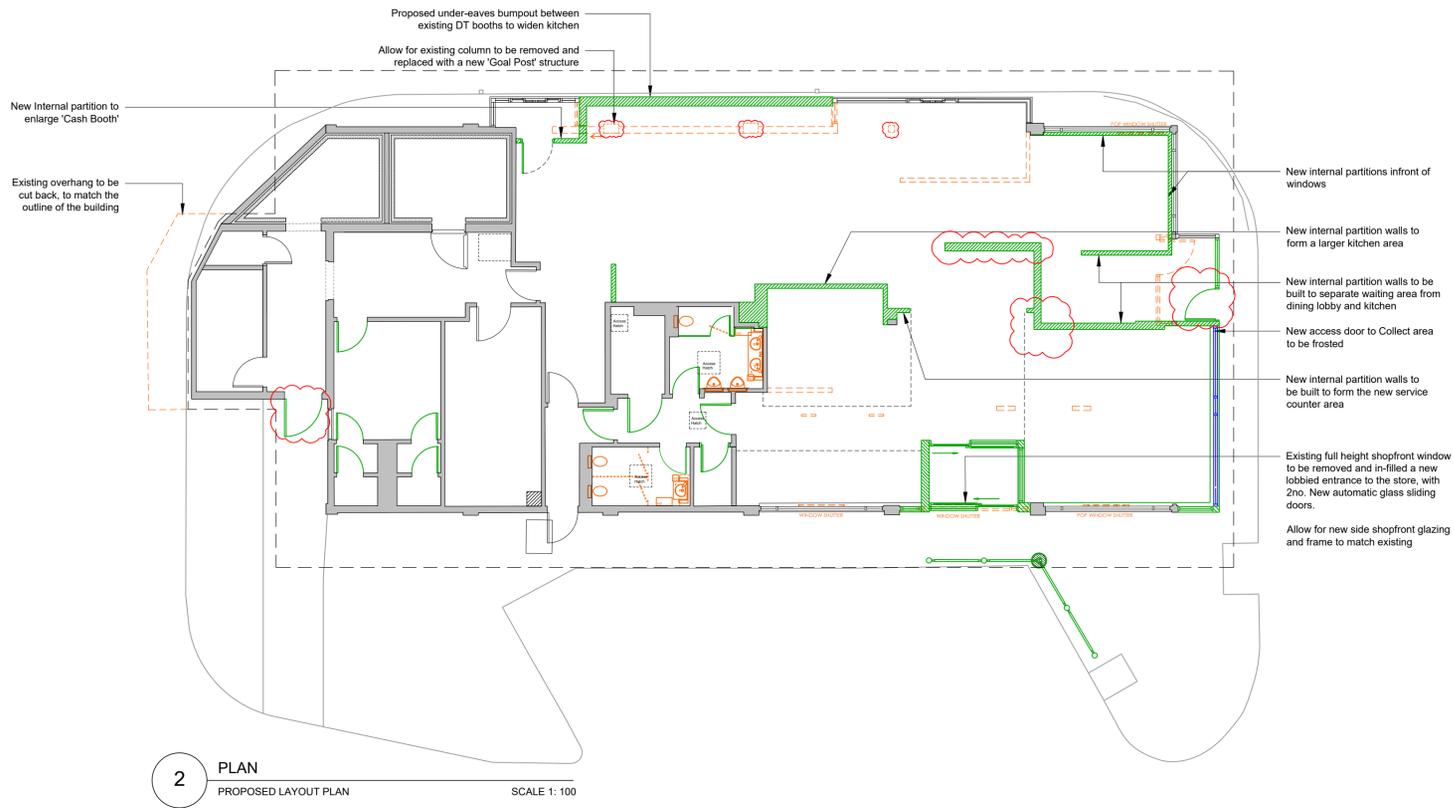

**2 PLAN**  
 PROPOSED LAYOUT PLAN SCALE 1: 100

E	Update to suit GA changes following client rebrief	SBD / GF	11.09.2025
D	- Update to suit GA changes following client rebrief - Paper size change A0 to A1	SBD / GF	11.03.2025
C	Issued for Stage 2	GF / GF	30.04.2024
B	Minor amendments following Stage 1 meeting and comments received from franchisee team. External store added in under eaves extension, internal re-planning.	GF / GF	19.04.2024
A	Full bay front extension with fast forward booth. Paper Size changed to A0 to include Roof plans	SBD / GF	03.04.2024

REV	DESCRIPTION	DR / CH	DATE
This drawing has been reviewed and signed off by McDonald's Restaurants Ltd any errors, changes or discrepancies should be reported to the McDonald's project manager and designers prior to commencing work on site.			
NAME (PM): CILLIAN KIRWAN		DATE: FEB 2025	

**SIGNATURE:**  
 GENERAL NOTES:  
 All works are to be undertaken in accordance with the Building Regulations and the latest British Standards. All proprietary materials and products are to be used strictly in accordance with the manufacturers recommendations. All dimensions to be checked on site prior to construction.  
 ON BEHALF OF:

**MC DONALDS RESTAURANTS LTD**  
 STORE ADDRESS:  
 Crossbush Service Station, Lyminster Rd




STORE No  
**541**

Littlehampton, Arundel, BN17 7QQ  
**DRAWING TITLE**  
 EXISTING AND PROPOSED  
 LAYOUT PLAN

Scale @ A1 1:50  
 Created on: MARCH 2024  
 Drawn by: RH/SBD  
 Checked by: GF  
 Purpose of Issue: STAGE 1

**OPEN architecture**  
 Anton House www.openarc.co.uk  
 South Park T +44 01732 779580  
 Sevenoaks / Kent / TN13 1EB F +44 01732 741316  
 Job Reference Store Number Drawing No Rev  
 21600 541 06

 

**DRAWINGS BASED ON:**  
 SURVEY:-  
 OTHER: 6705\_AEW\_0541\_00\_M2\_PROPOSED GA