



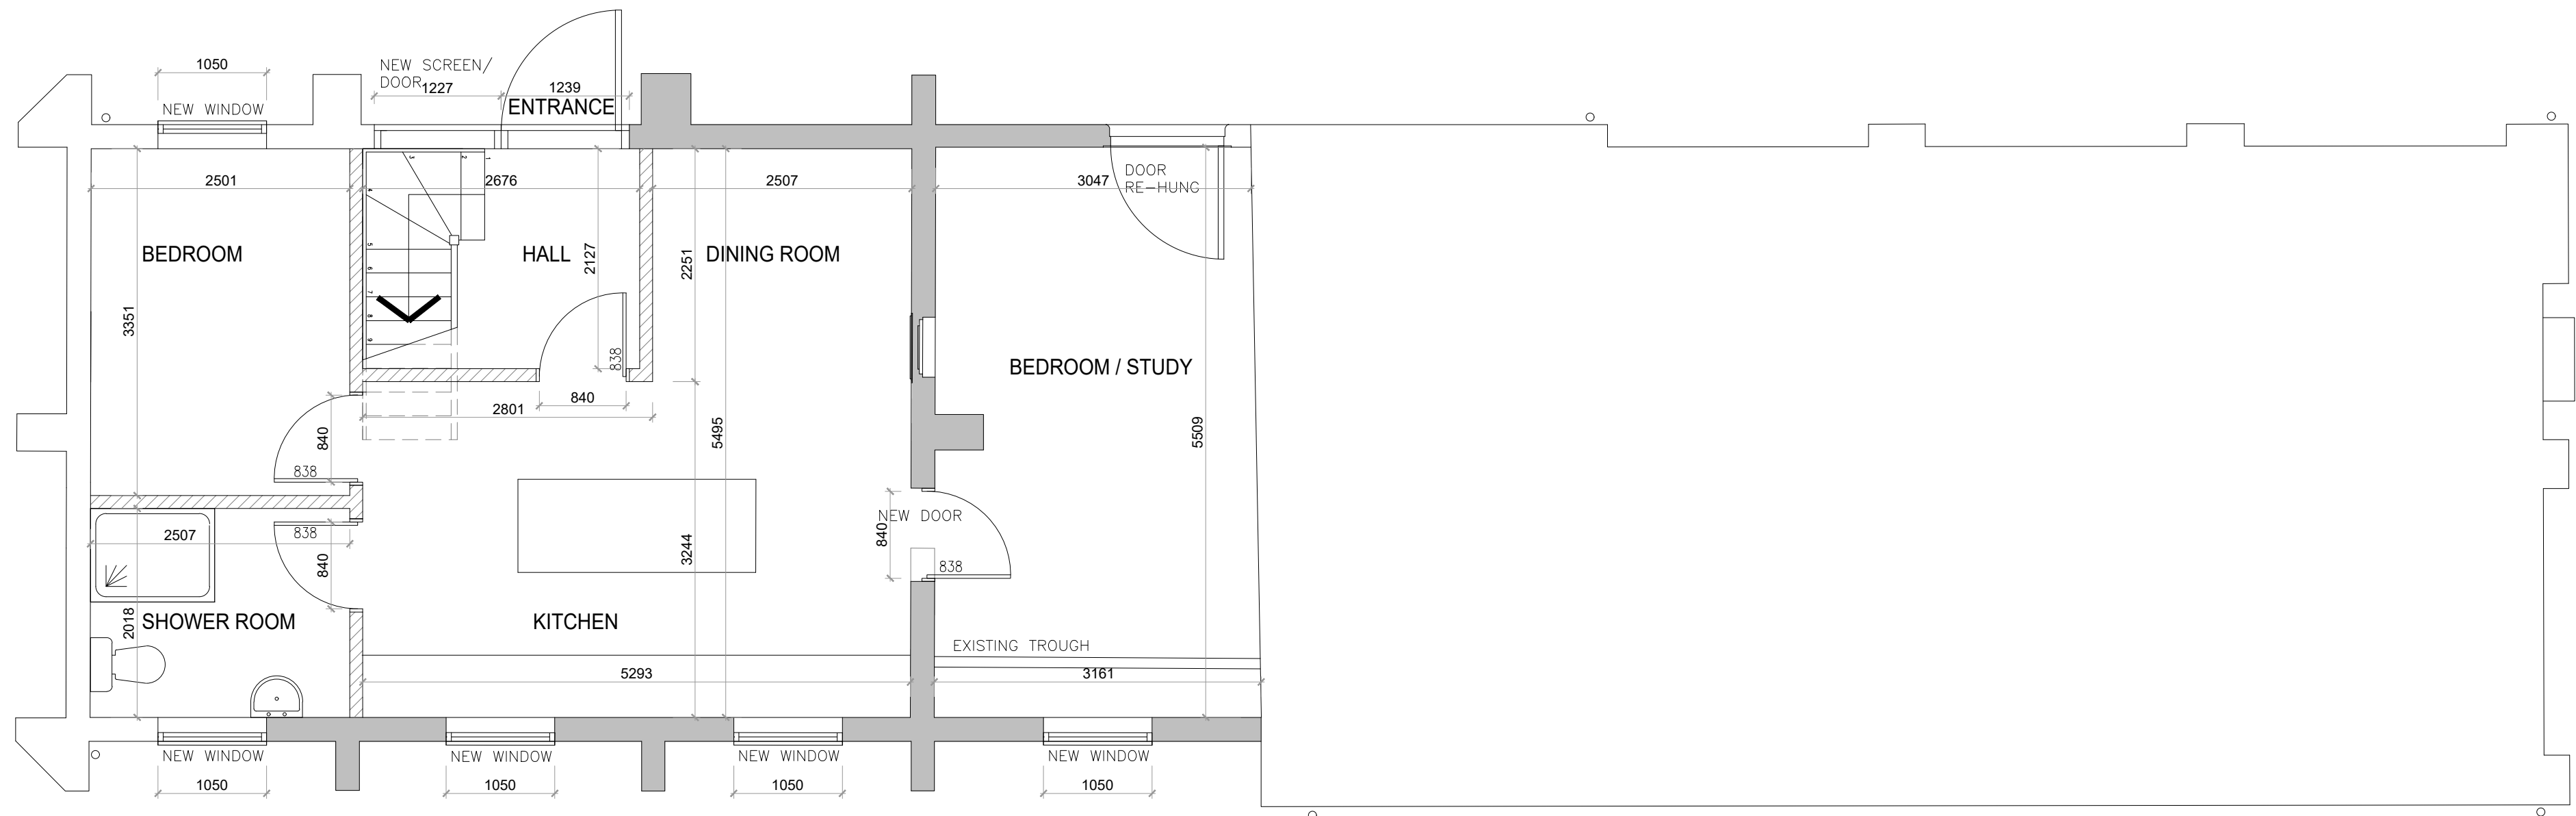

GROUND FLOOR PLAN AS PROPOSED 1:50

AREAS - (GROSS INTERNAL)
GROUND FLOOR - 61.98 sq.m
UPPER FLOOR - 27.57 sq.m
TOTAL = 89.55 sq.m

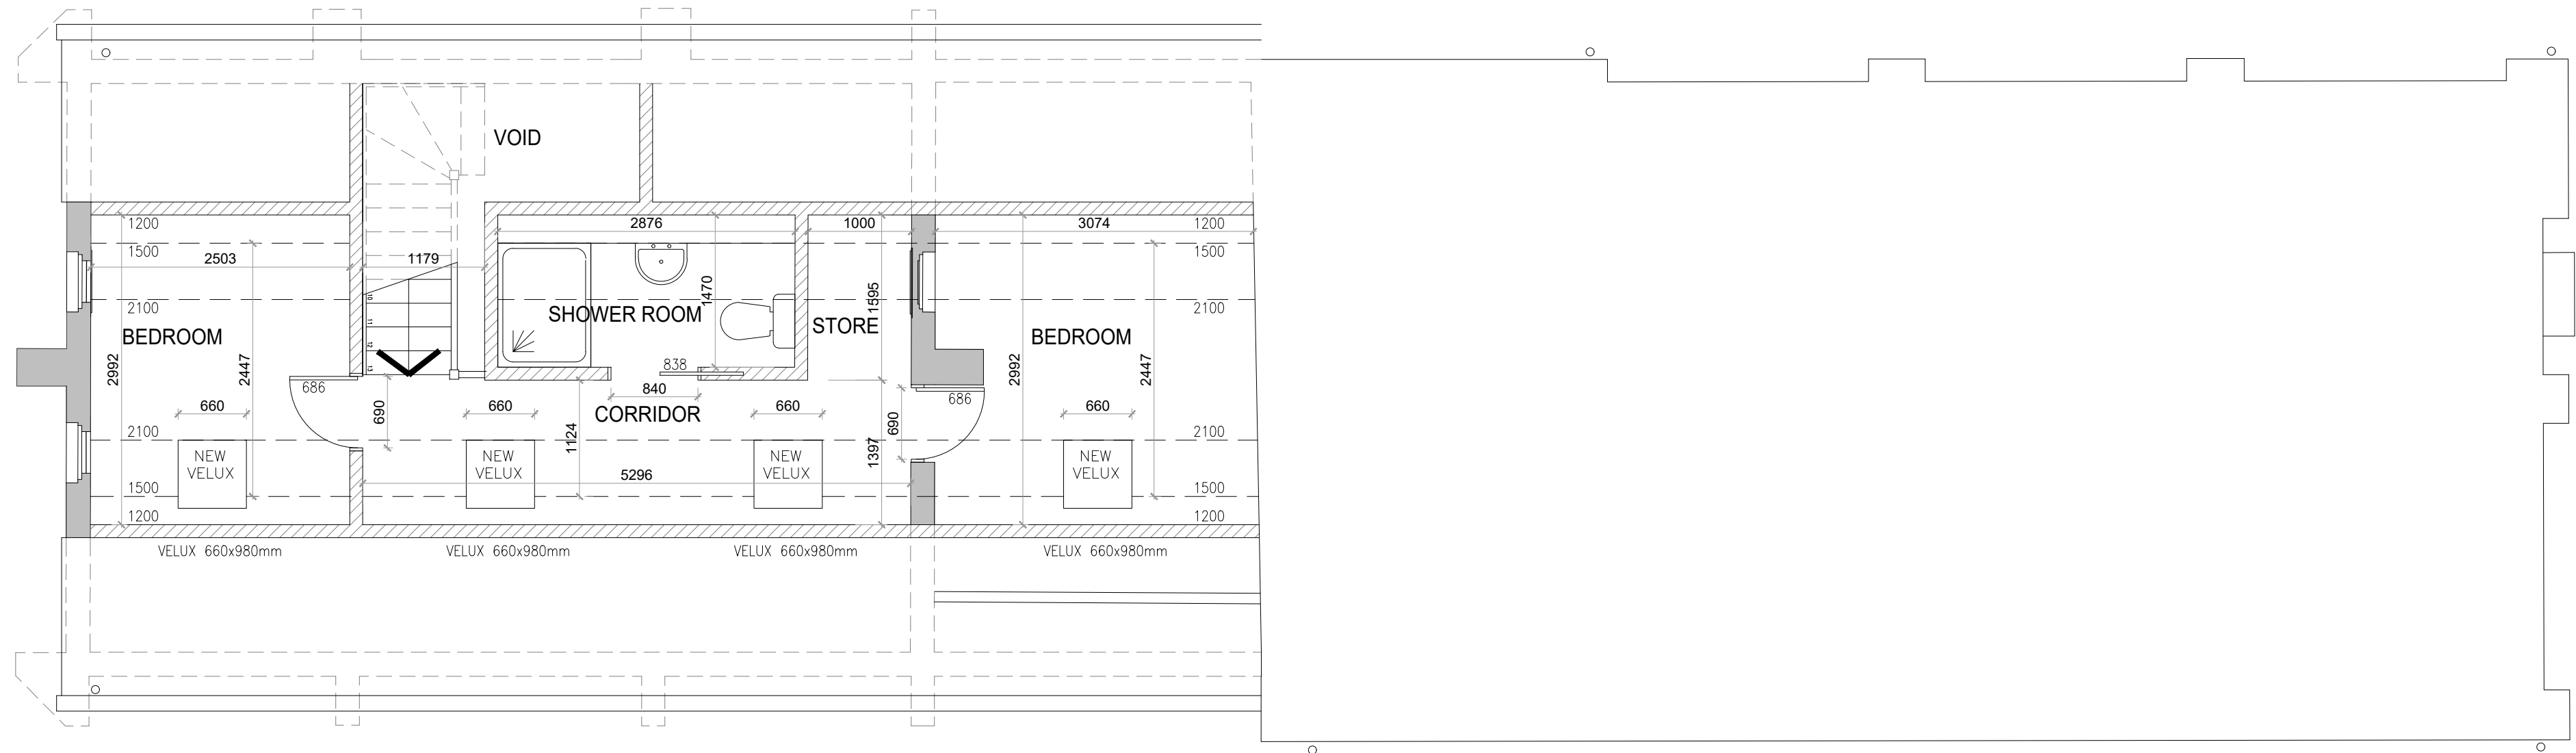

UPPER FLOOR PLAN AS PROPOSED 1:50

- NOTES
- DO NOT SCALE OFF THIS DRAWING EXCEPT FOR PLANNING PURPOSES
 - CHECK ALL DIMENSIONS ON SITE BEFORE ANY WORK IS COMMENCED
 - ALL GOODS MATERIALS AND WORKMANSHIP MUST CONFORM WITH CURRENT BUILDING REGULATIONS, BRITISH STANDARDS AND CODES OF PRACTICE
 - COPYRIGHT OF THIS DRAWING IS RETAINED BY THE ARCHITECT AND IT MUST NOT BE REPRODUCED WITHOUT WRITTEN CONSENT

REV	DATE	BY	AMENDMENT
B	14/01/2	HG	WINDOW ADDED
A	22/11/24	JB	DIMENSIONS ADDED

**folkes architects**

L 01903 868628
info@folkesarchitects.co.uk

The Old Forge
& Church Street
Storrington
West Sussex
BN20 4LA

CLIENT
Mr & Mrs Harriot

JOB TITLE
Broomhurst Lodge
Lyminster Road
Lyminster
West Sussex
BN17 7QQ

DRAWING TITLE
Floor plans as proposed

DRAWING STATUS
Planning

DATE Aug 2024	SCALE See dwg	DRAWN BY JB CHECKED BY MF
JOB NO. 24034	DRAWING NO. 2.02	REVISION B