



| | EXISTING | PROPOSED |
|-------------------|------------------------|------------------------|
| Walls | Brickwork and cladding | Brickwork and cladding |
| Roof | Folded & Flat | Folded & Flat |
| Window Frames | Painted metal | Painted metal |
| Soffit and Fascia | Painted Metal | Painted Metal |
| Doors | Metal | Metal |
| Booth Windows | Glazing and cladding | Glazing and cladding |

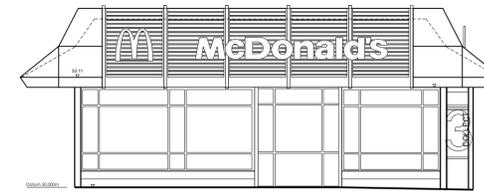


A ELEVATION
 EXISTING - North Facing Elevation SCALE 1: 100




B ELEVATION
 EXISTING - East Facing Elevation SCALE 1: 100

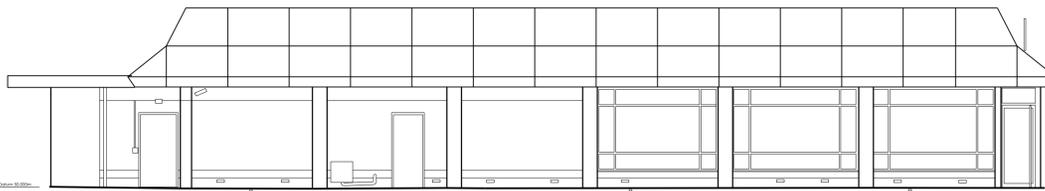


C ELEVATION
 EXISTING - South Facing Elevation SCALE 1: 100

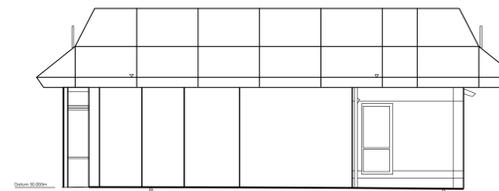


D ELEVATION
 EXISTING - West Facing Elevation SCALE 1: 100

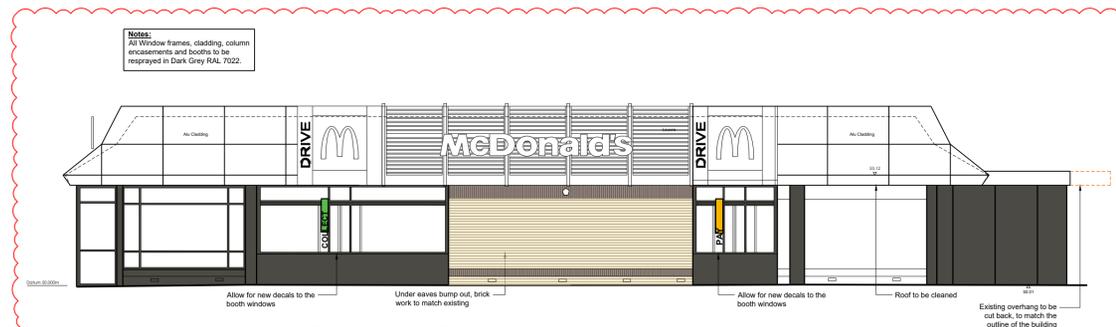


A ELEVATION
 PROPOSED - North Facing Elevation SCALE 1: 100

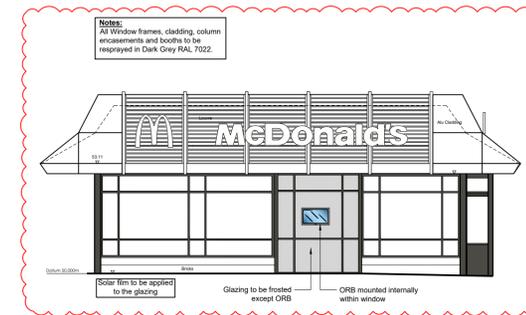

B ELEVATION
 PROPOSED - East Facing Elevation SCALE 1: 100

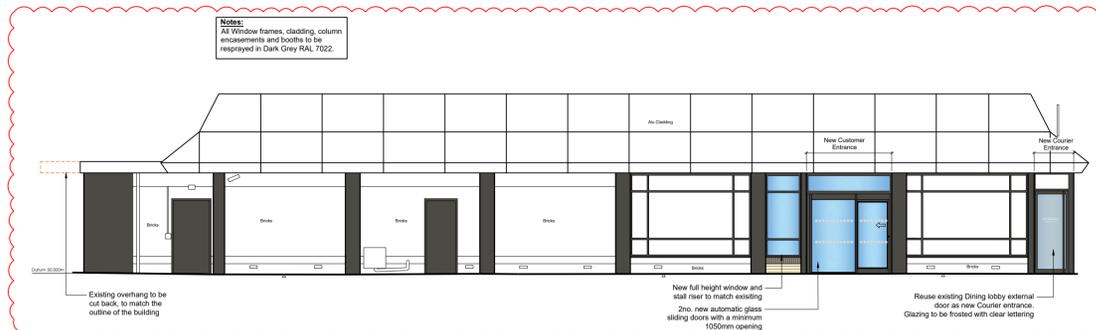

C ELEVATION
 PROPOSED - South Facing Elevation SCALE 1: 100

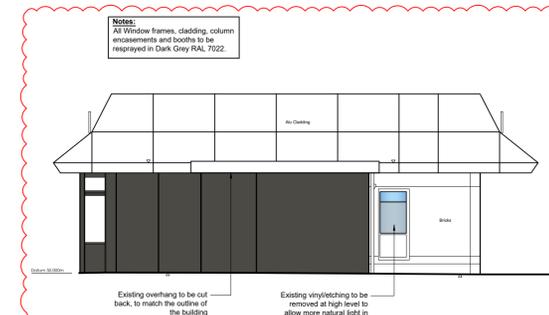

D ELEVATION
 PROPOSED - West Facing Elevation SCALE 1: 100

- D Elevation updated to suit GA changes SBD / GF 11.03.2025 following Client Brief
- C Door positions updated to match GA GF / GF 30.04.2024 issued for Stage 2
- B Undereaves extension store added GF / GF 19.04.2024
- A Minor amendments following Stage 1 GF / GF 21.03.2024 meeting. Note regarding frosting to small area of glazing added.

| REV | DESCRIPTION | DR / CH | DATE |
|-----|---|---------|----------------|
| | This drawing has been reviewed and signed off by McDonald's Restaurants Ltd any errors, changes or discrepancies should be reported to the McDonald's project manager and designers prior to commencing work on site. | | |
| | NAME (PM): JAMES COORE | | DATE: MAR 2024 |

SIGNATURE:
 GENERAL NOTES:
 All works are to be undertaken in accordance with the Building Regulations and the latest British Standards. All proprietary materials and products are to be used strictly in accordance with the manufacturers recommendations. All dimensions to be checked on site prior to construction.
 ON BEHALF OF:

MC DONALDS RESTAURANTS LTD
 STORE ADDRESS
 Crossbush Service Station, Lyminster Rd
 Littlehampton, Arundel, BN17 7QQ
 DRAWING TITLE
 EXTERNAL SHOPFRONT ELEVATIONS



Existing & Proposed elevations
 Scale @ A1
 Created on: MARCH 2024
 Drawn by: RH/SBD
 Checked by: GF
 Purpose of Issue: STAGE 2

OPEN architecture
 Anton House www.openarc.co.uk
 South Park T +44 01732 779580
 Sevenoaks / Kent / TN13 1EB F +44 01732 741316

Job Reference Store Number Drawing No Rev
 21600 541 05 D

DRAWINGS BASED ON:
 SURVEY: --
 OTHER: 6705_AEW_0541_0005B

