




BUILDING FINISHES	EXISTING	PROPOSED
Walls	Brickwork and cladding	Brickwork and cladding
Roof	Folded & Flat	Folded & Flat
Window Frames	Painted metal	Painted metal
Soffit and Fascia	Painted Metal	Painted Metal
Doors	Metal	Metal
Both Windows	Glazing and cladding	Glazing and cladding

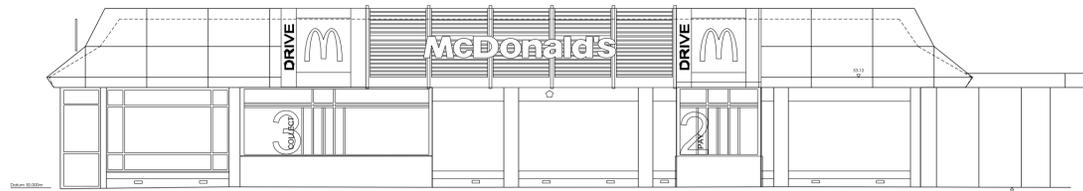


**A ELEVATION**  
 EXISTING - North Facing Elevation SCALE 1: 100

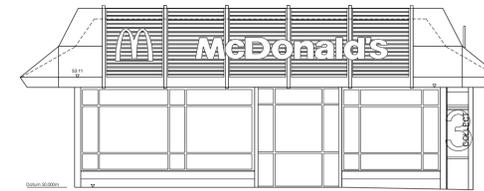

**B ELEVATION**  
 EXISTING - East Facing Elevation SCALE 1: 100

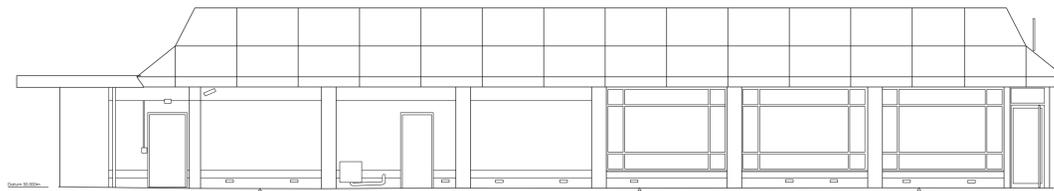


**C ELEVATION**  
 EXISTING - South Facing Elevation SCALE 1: 100

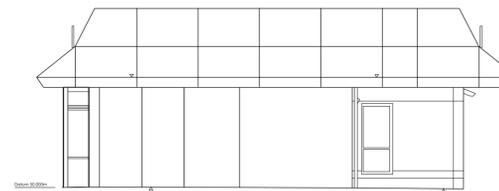


**D ELEVATION**  
 EXISTING - West Facing Elevation SCALE 1: 100

**Notes:**  
 All Window frames, cladding, column encasements and bootifs to be resprayed in Dark Grey RAL 7022.

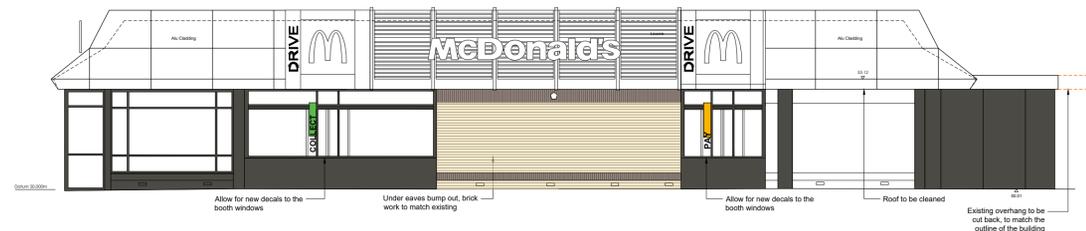

**A ELEVATION**  
 PROPOSED - North Facing Elevation SCALE 1: 100

**Notes:**  
 All Window frames, cladding, column encasements and bootifs to be resprayed in Dark Grey RAL 7022.

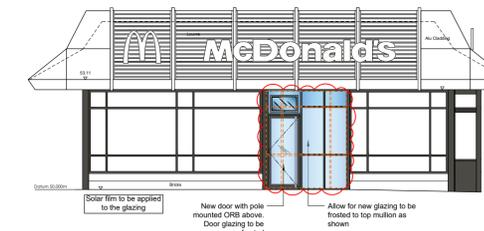


**B ELEVATION**  
 PROPOSED - East Facing Elevation SCALE 1: 100

**Notes:**  
 All Window frames, cladding, column encasements and bootifs to be resprayed in Dark Grey RAL 7022.



**C ELEVATION**  
 PROPOSED - South Facing Elevation SCALE 1: 100

**Notes:**  
 All Window frames, cladding, column encasements and bootifs to be resprayed in Dark Grey RAL 7022.

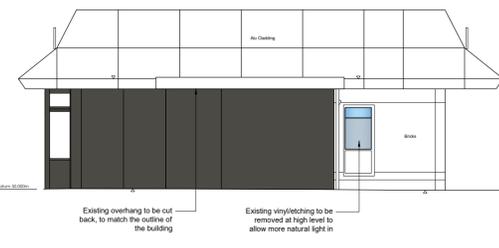

**D ELEVATION**  
 PROPOSED - West Facing Elevation SCALE 1: 100

REV	DESCRIPTION	DR / CH	DATE
E	Elevation updated to suit GA changes TU / GF following Client Brief	TU / GF	11.09.2025
D	Elevation updated to suit GA changes SBD / GF following Client Brief	SBD / GF	11.03.2025
C	Door positions updated to match GA issued for Stage 2	GF / GF	30.04.2024
B	Undereaves extension store added	GF / GF	19.04.2024
A	Minor amendments following Stage 1 meeting. Note regarding frosting to small area of glazing added.	GF / GF	21.03.2024

NAME (PM): JAMES COORE DATE: MAR 2024

**SIGNATURE:**  
 GENERAL NOTES:  
 All works are to be undertaken in accordance with the Building Regulations and the latest British Standards. All proprietary materials and products are to be used strictly in accordance with the manufacturers recommendations. All dimensions to be checked on site prior to construction.  
 ON BEHALF OF:

MC DONALDS RESTAURANTS LTD  
 STORE ADDRESS  
 Crossbush Service Station, Lyminster Rd  
 Littlehampton, Arundel, BN17 7QQ



STORE No  
 541

DRAWING TITLE  
 EXTERNAL SHOPFRONT ELEVATIONS

Existing & Proposed elevations  
 Scale @ A1 1:100  
 Created on: MARCH 2024  
 Drawn by: RH/SBD  
 Checked by: GF  
 Purpose of Issue: STAGE 2

**OPEN architecture**  
 Anton House www.openarc.co.uk  
 South Park T +44 01732 779580  
 Sevenoaks / Kent / TN13 1EB F +44 01732 741316

Job Reference Store Number Drawing No Rev  
 21600 541 05 E

**DRAWINGS BASED ON:**  
 SURVEY: --  
 OTHER: 6705\_AEW\_0541\_0005B

