


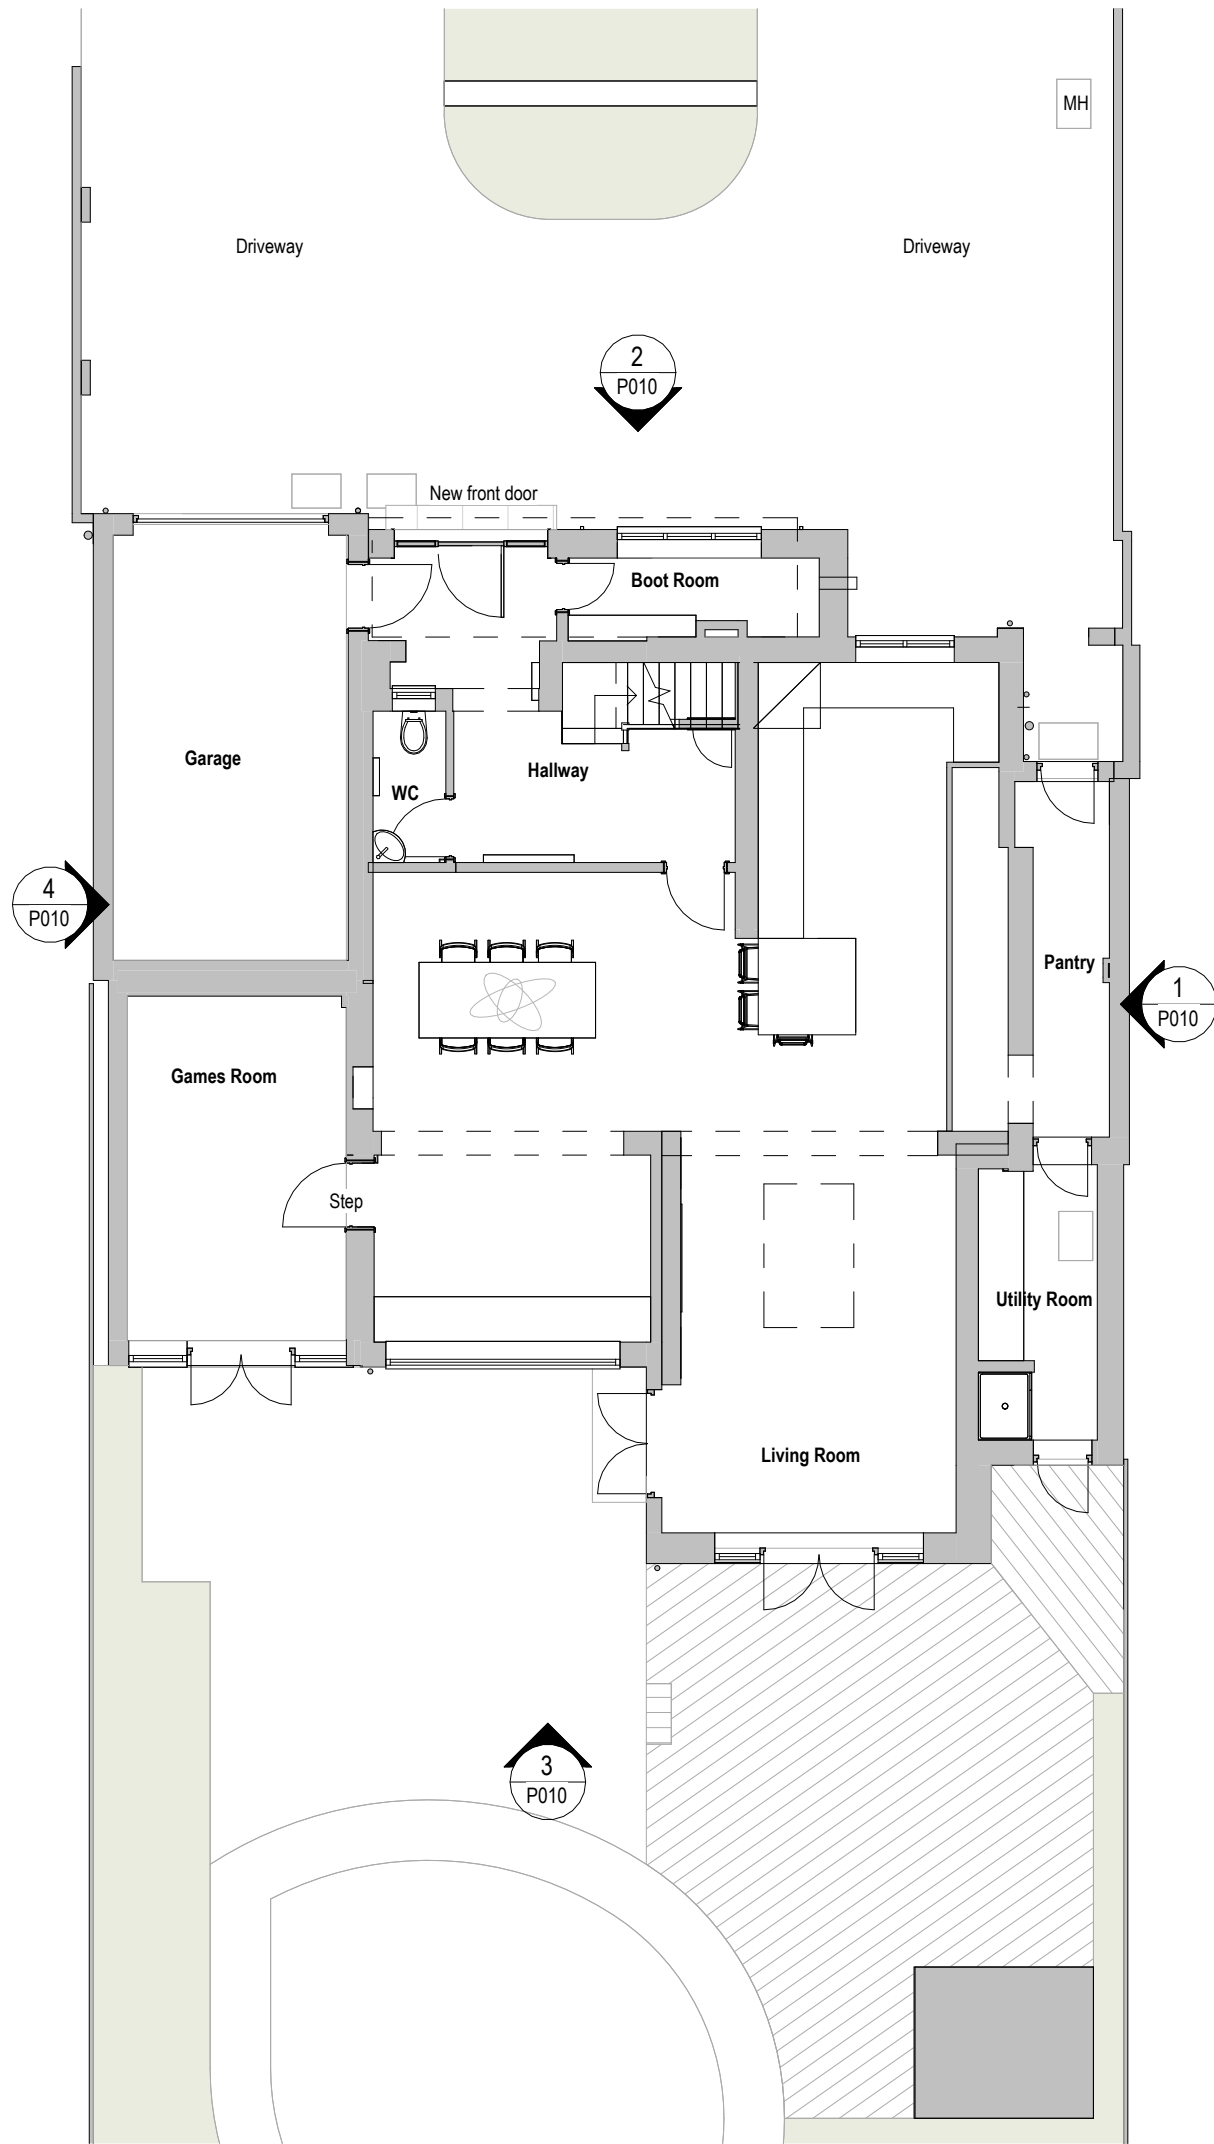

Revisions			
No.	Description	Date	By
1	Planning	10-11-25	

Notes:

GENERAL NOTES:

All dimensions & levels are preliminary and approximate and subject to utilities search, legal boundaries and detailed layouts/ design development through consultation.

Dimensions are to be checked on site by contractor & sub contractors prior to commencement of work, any discrepancies are to be highlighted immediately to the architects.



Project No. 624 Project Name: 9 Central Drive

Drawing Name: Proposed Ground Floor Plan

Drawing No.	Revision:	Suitability Description:
P007	P1	PLANNING
Drawn: MS	Checked: GF	Orig Paper Size: A3

FRESH Architects

T 07703682107 | 07393913140
info@fresh-architects.co.uk | www.fresharchitects.co.uk

Use figured dimensions only. All levels and dimensions to be checked. This drawing is to be read in conjunction with all other relevant drawings and specifications.
© FRESH Architects Ltd. All rights reserved