


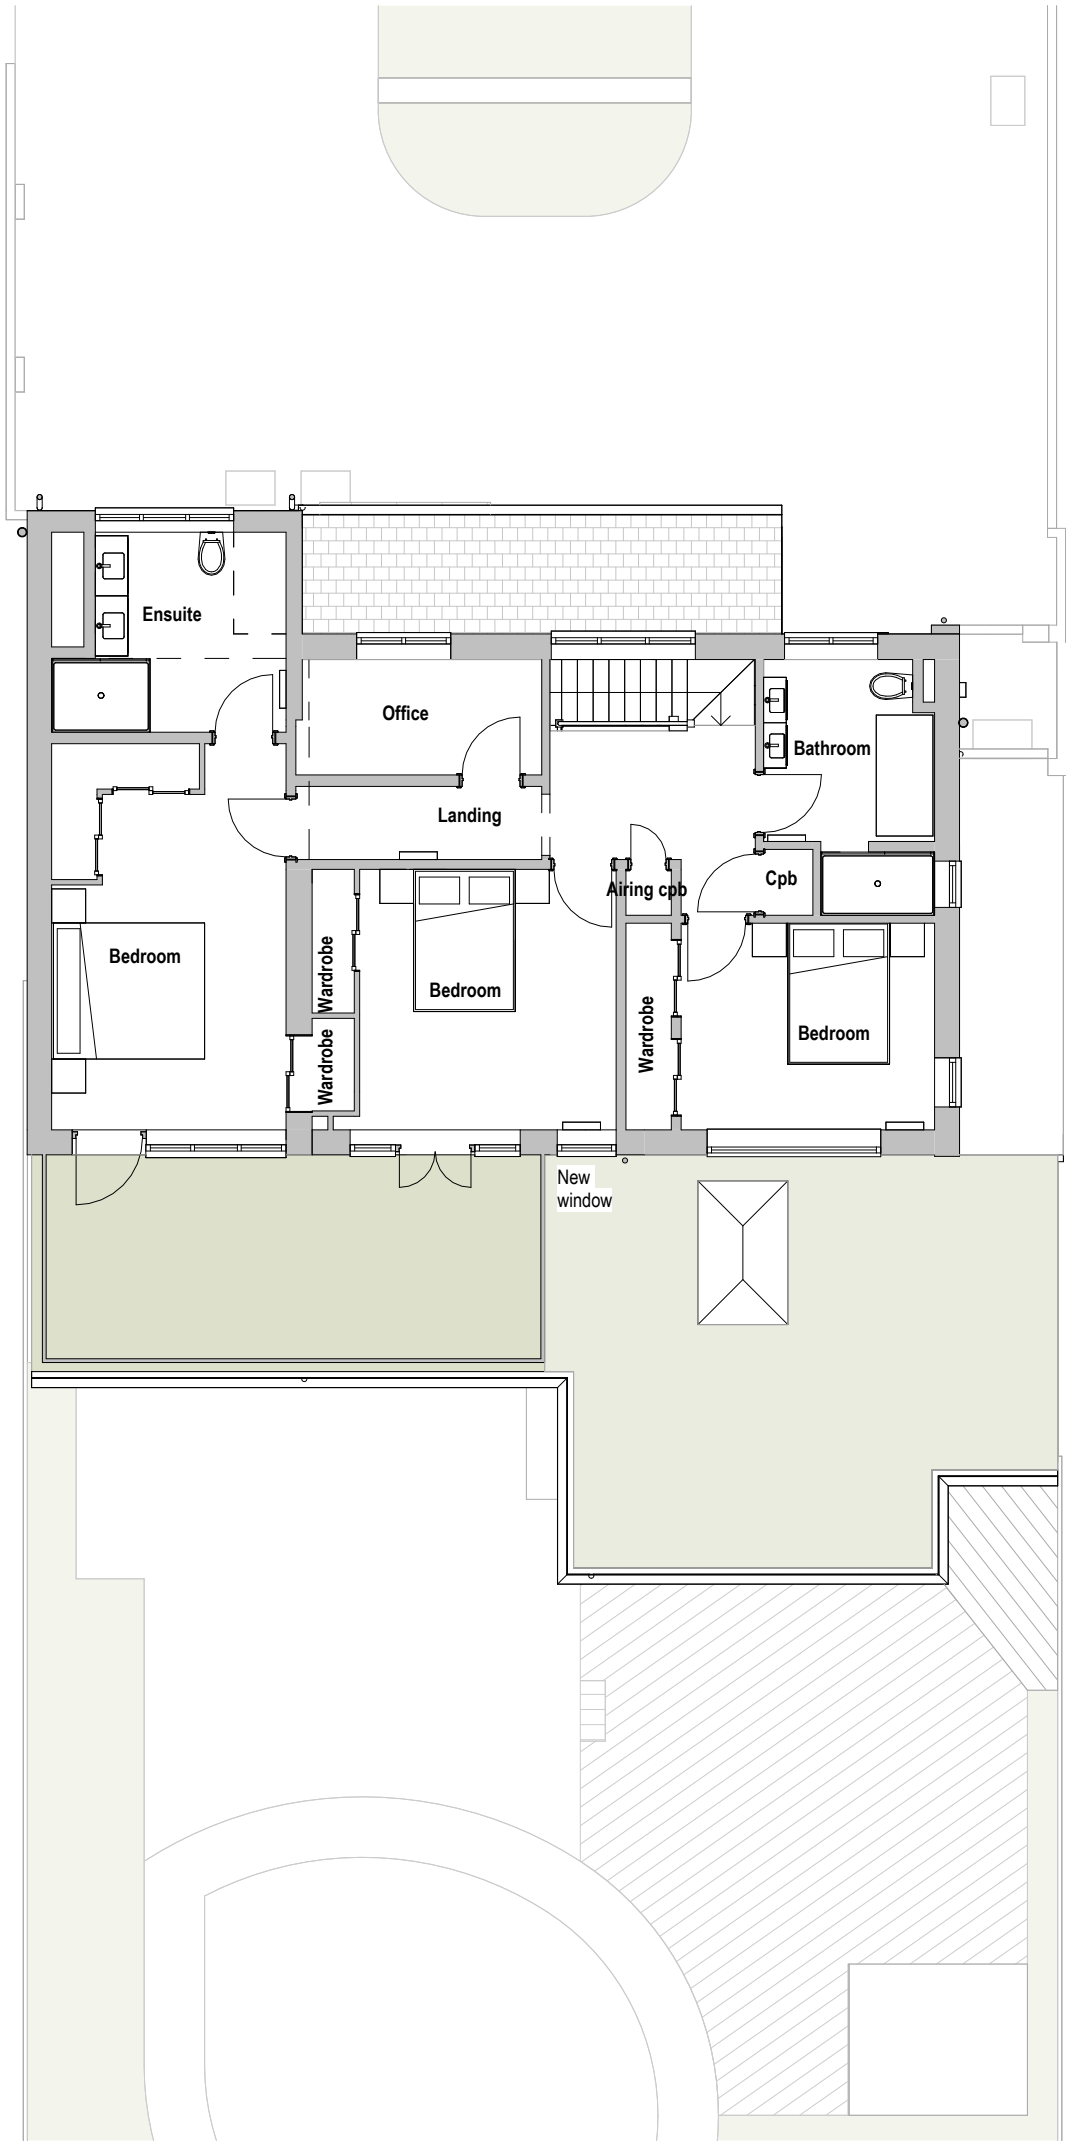

| Revisions |             |          |    |
|-----------|-------------|----------|----|
| No.       | Description | Date     | By |
|           |             |          |    |
|           |             |          |    |
|           |             |          |    |
| 1         | Planning    | 10-11-25 |    |

Notes:

GENERAL NOTES:

All dimensions & levels are preliminary and approximate and subject to utilities search, legal boundaries and detailed layouts/ design development through consultation.

Dimensions are to be checked on site by contractor & sub contractors prior to commencement of work, any discrepancies are to be highlighted immediately to the architects.



Project No. 624

Project Name: 9 Central Drive

N

Drawing Name:

Proposed First Floor Plan

| Drawing No. | Revision:   | Suitability Description: |
|-------------|-------------|--------------------------|
| P008        | P1          | PLANNING                 |
| Drawn: MS   | Checked: GF | Orig Paper Size: A3      |

FRESH Architects

T 07703682107 | 07393913140

info@fresh-architects.co.uk | www.fresharchitects.co.uk

Use figured dimensions only. All levels and dimensions to be checked. This drawing is to be read in conjunction with all other relevant drawings and specifications.

© FRESH Architects Ltd. All rights reserved